



DARTFORD BOROUGH
COUNCIL

5 MAY 2021

*Proposed garage all
to match house*

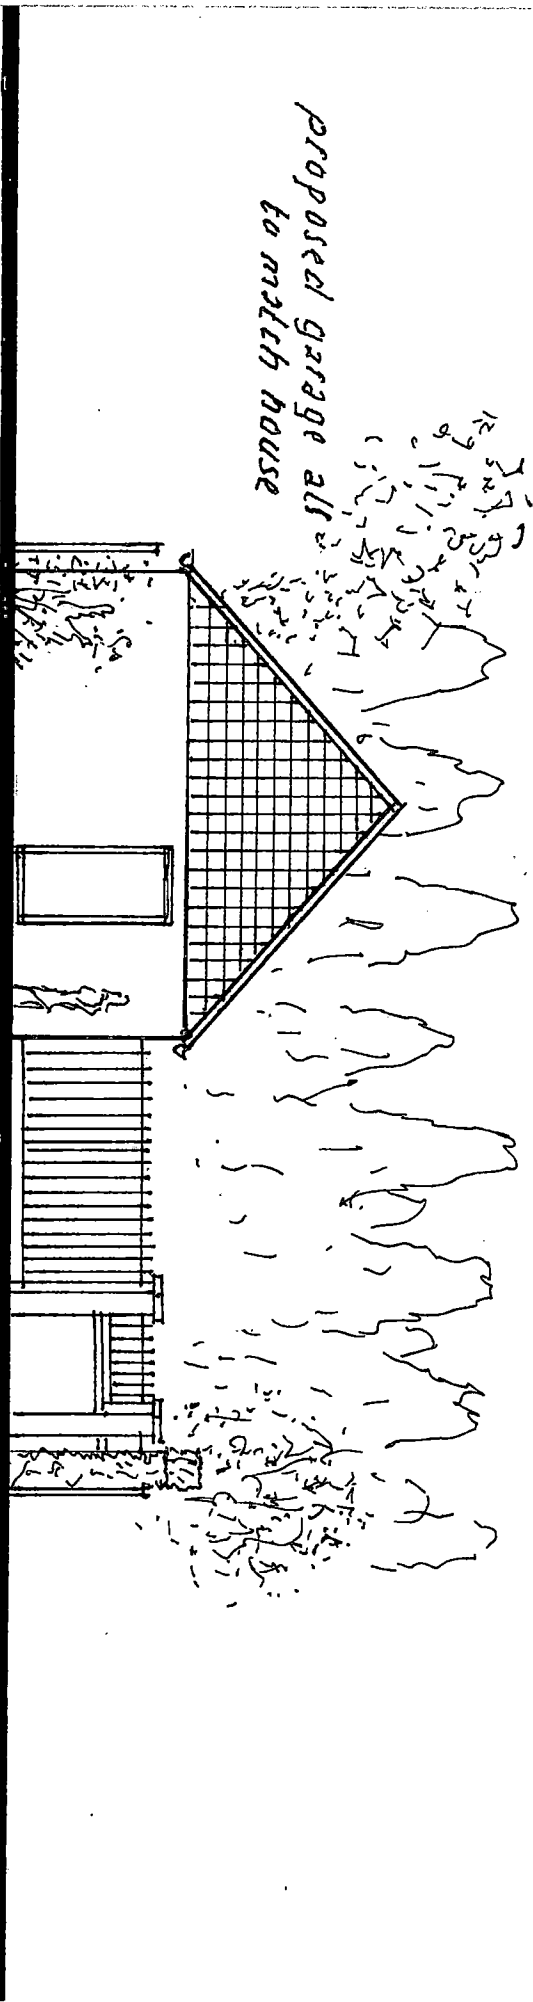

1-100 PROPOSED REAR ELEVATION

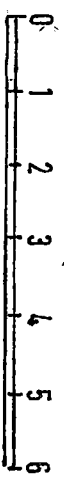

206 BIRCHWOOD ROAD PROPOSED GARAGE A.4.

F. J. Tuson. Chartered Architects

234 Birchwood Road. Wilmington. Dartford. Kent. DA2 7HA Tel: 01322 662804

