



General Notes
This drawing is to be read in conjunction with all relevant design team specifications and drawings. All dimensions are to be checked on site prior to commencement of work any discrepancies reported to the Project Architect. All materials and components are to be handled, stored, protected, installed and finished strictly in accordance with the manufacturer's recommendations.
Copyright RK Architectural Services Limited

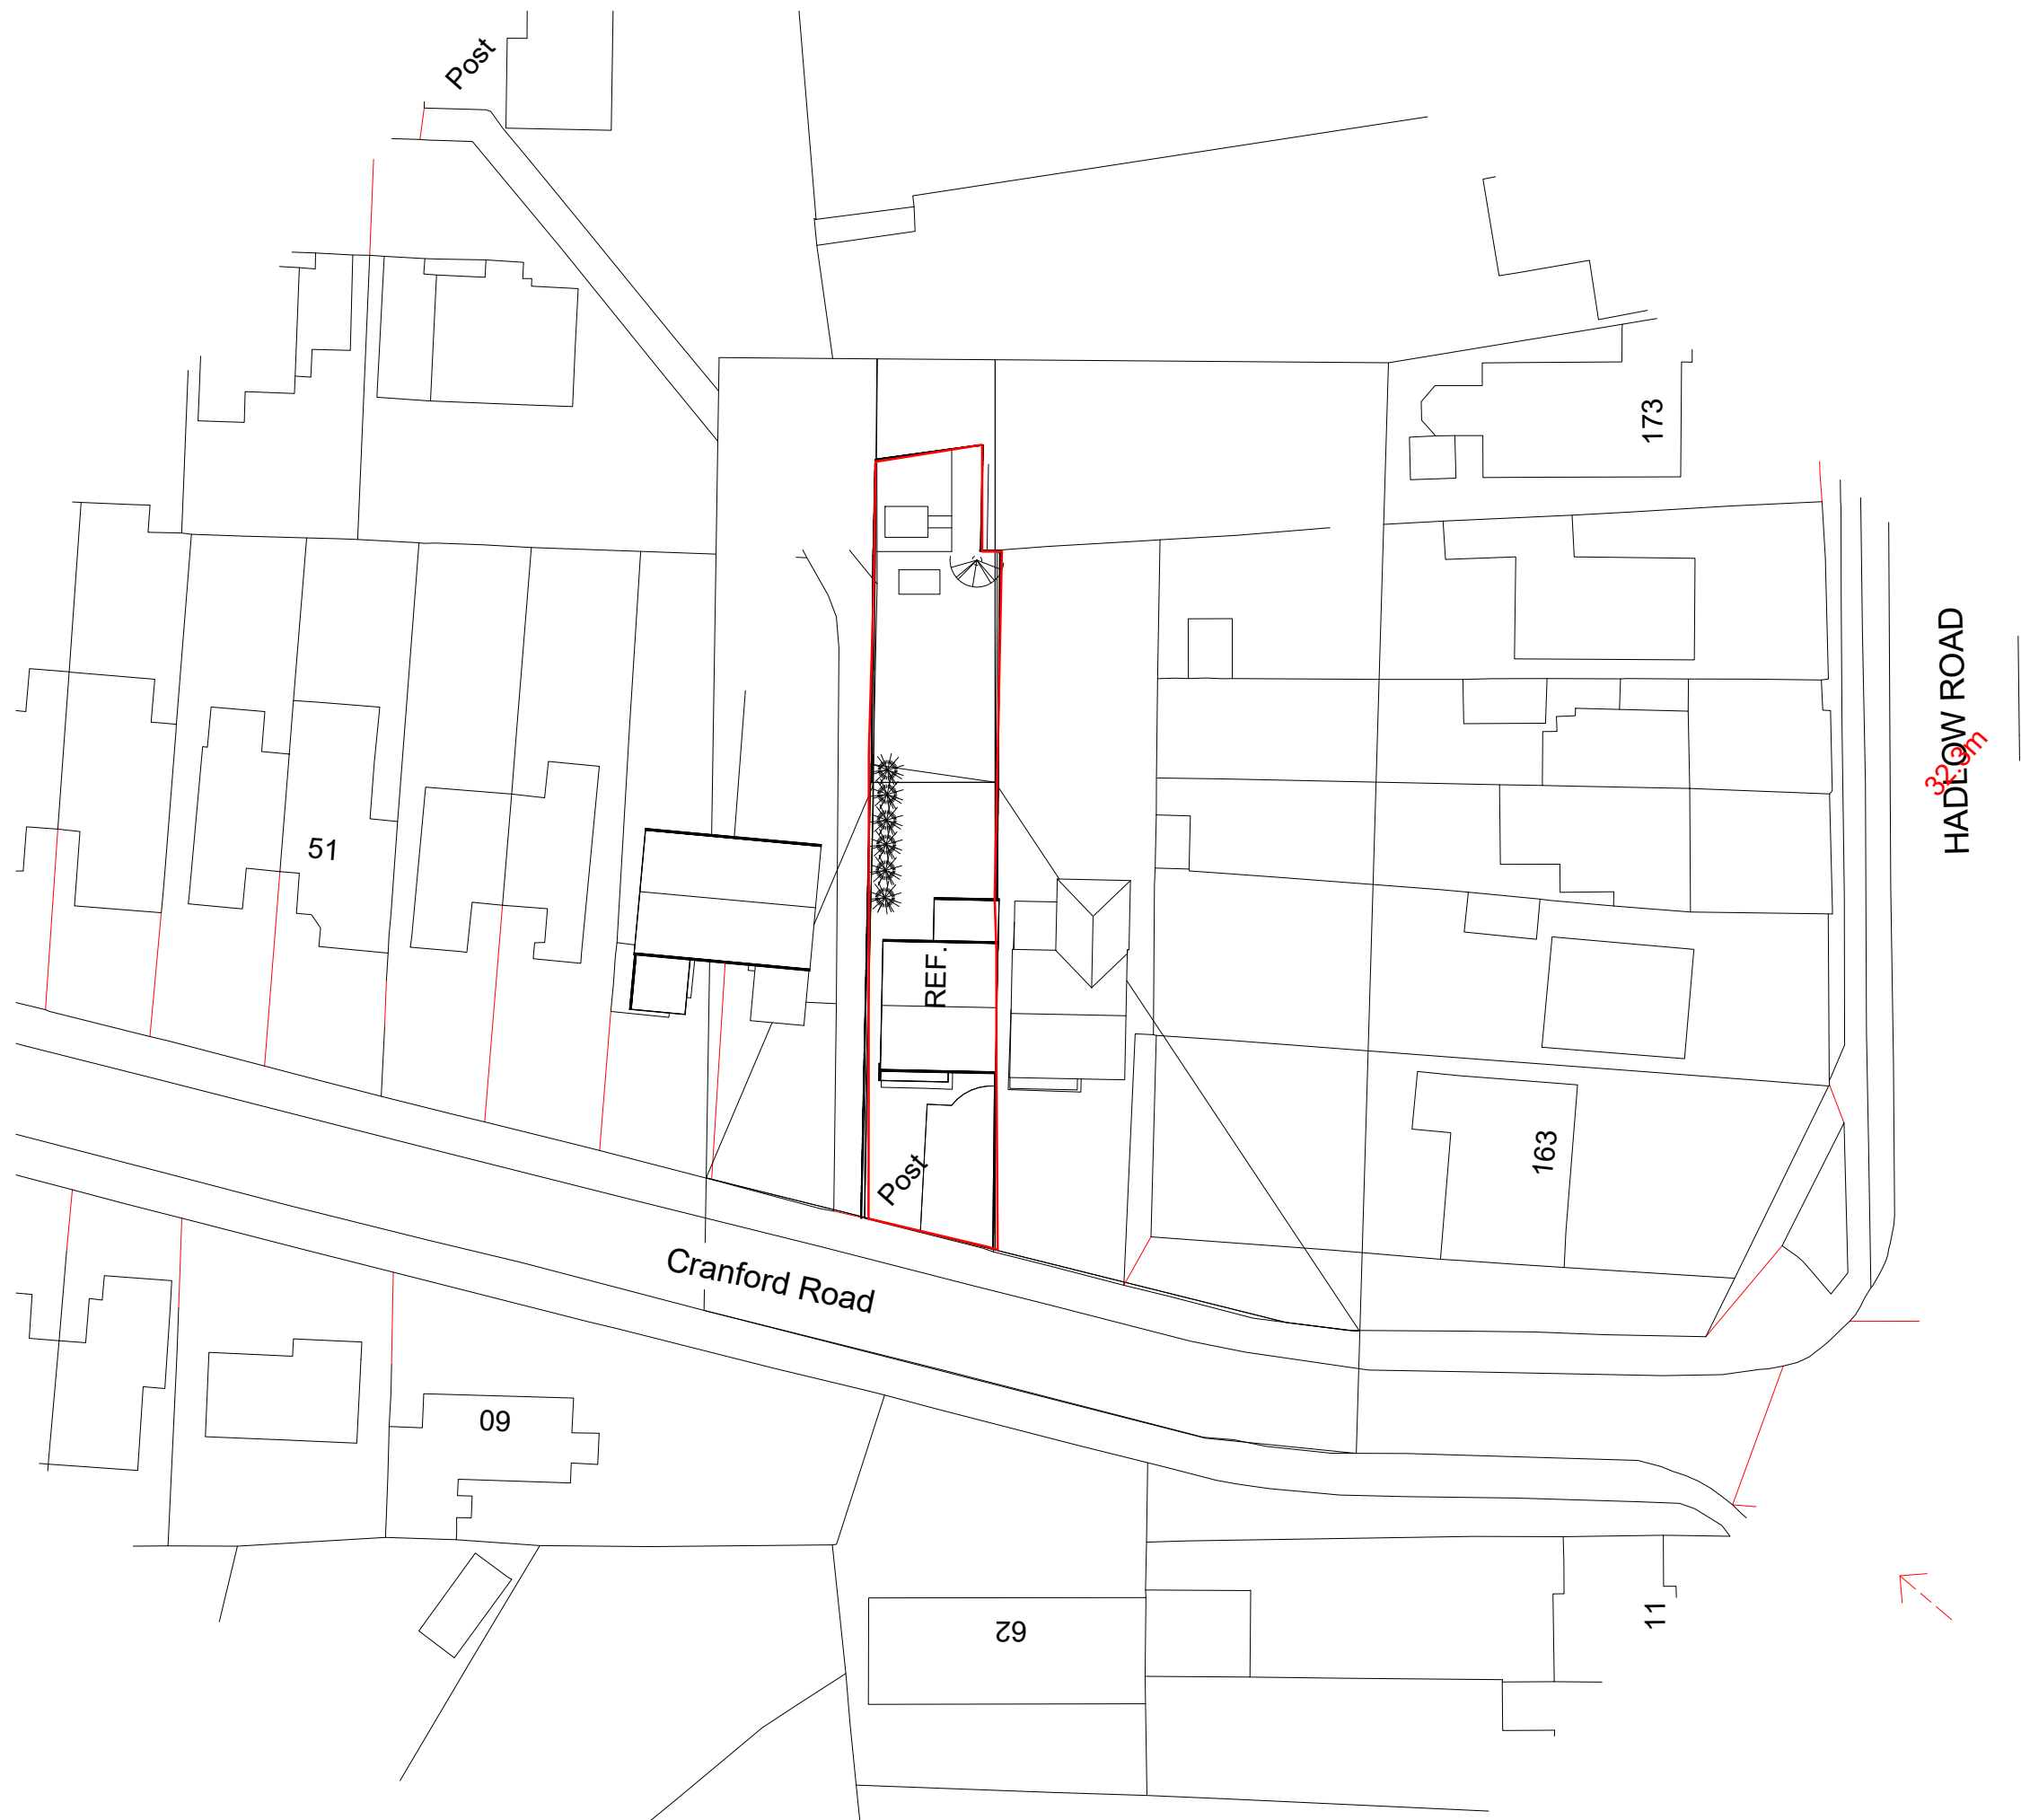

1 Site Location Plan
1 : 500

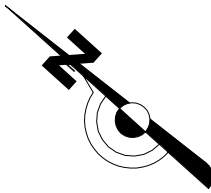

5 0 5 10 15 20 25
SCALE 1:500 m

Planning Application

REV	DATE	DESCRIPTION	INITIALS
Client			
Aidas Baranauskas			
Project title			
61 Cranford Road			
Project address			
61 Cranford Road Tonbridge TN10 4HQ			
Drawing title			
Site Location Plans			
Date			
March 2021		Drawing scale 1:500 @ A1, 1:1000 @ A3	
Project number RKAV-251		Drawing number A 010	Revision
Drawn by RCK		Authorised by	Drawing notes Planning Application
Richard Kostyrka 07889861587		www.rkas.co.uk info@rkas.co.uk	