


**General Notes**  
This drawing is to be read in conjunction with all relevant design team specifications and drawings. All dimensions are to be checked on site prior to commencement of work any discrepancies reported to the Project Architect. All materials and components are to be handled, stored, protected, installed and finished strictly in accordance with the manufacturer's recommendations.  
Copyright RK Architectural Services Limited

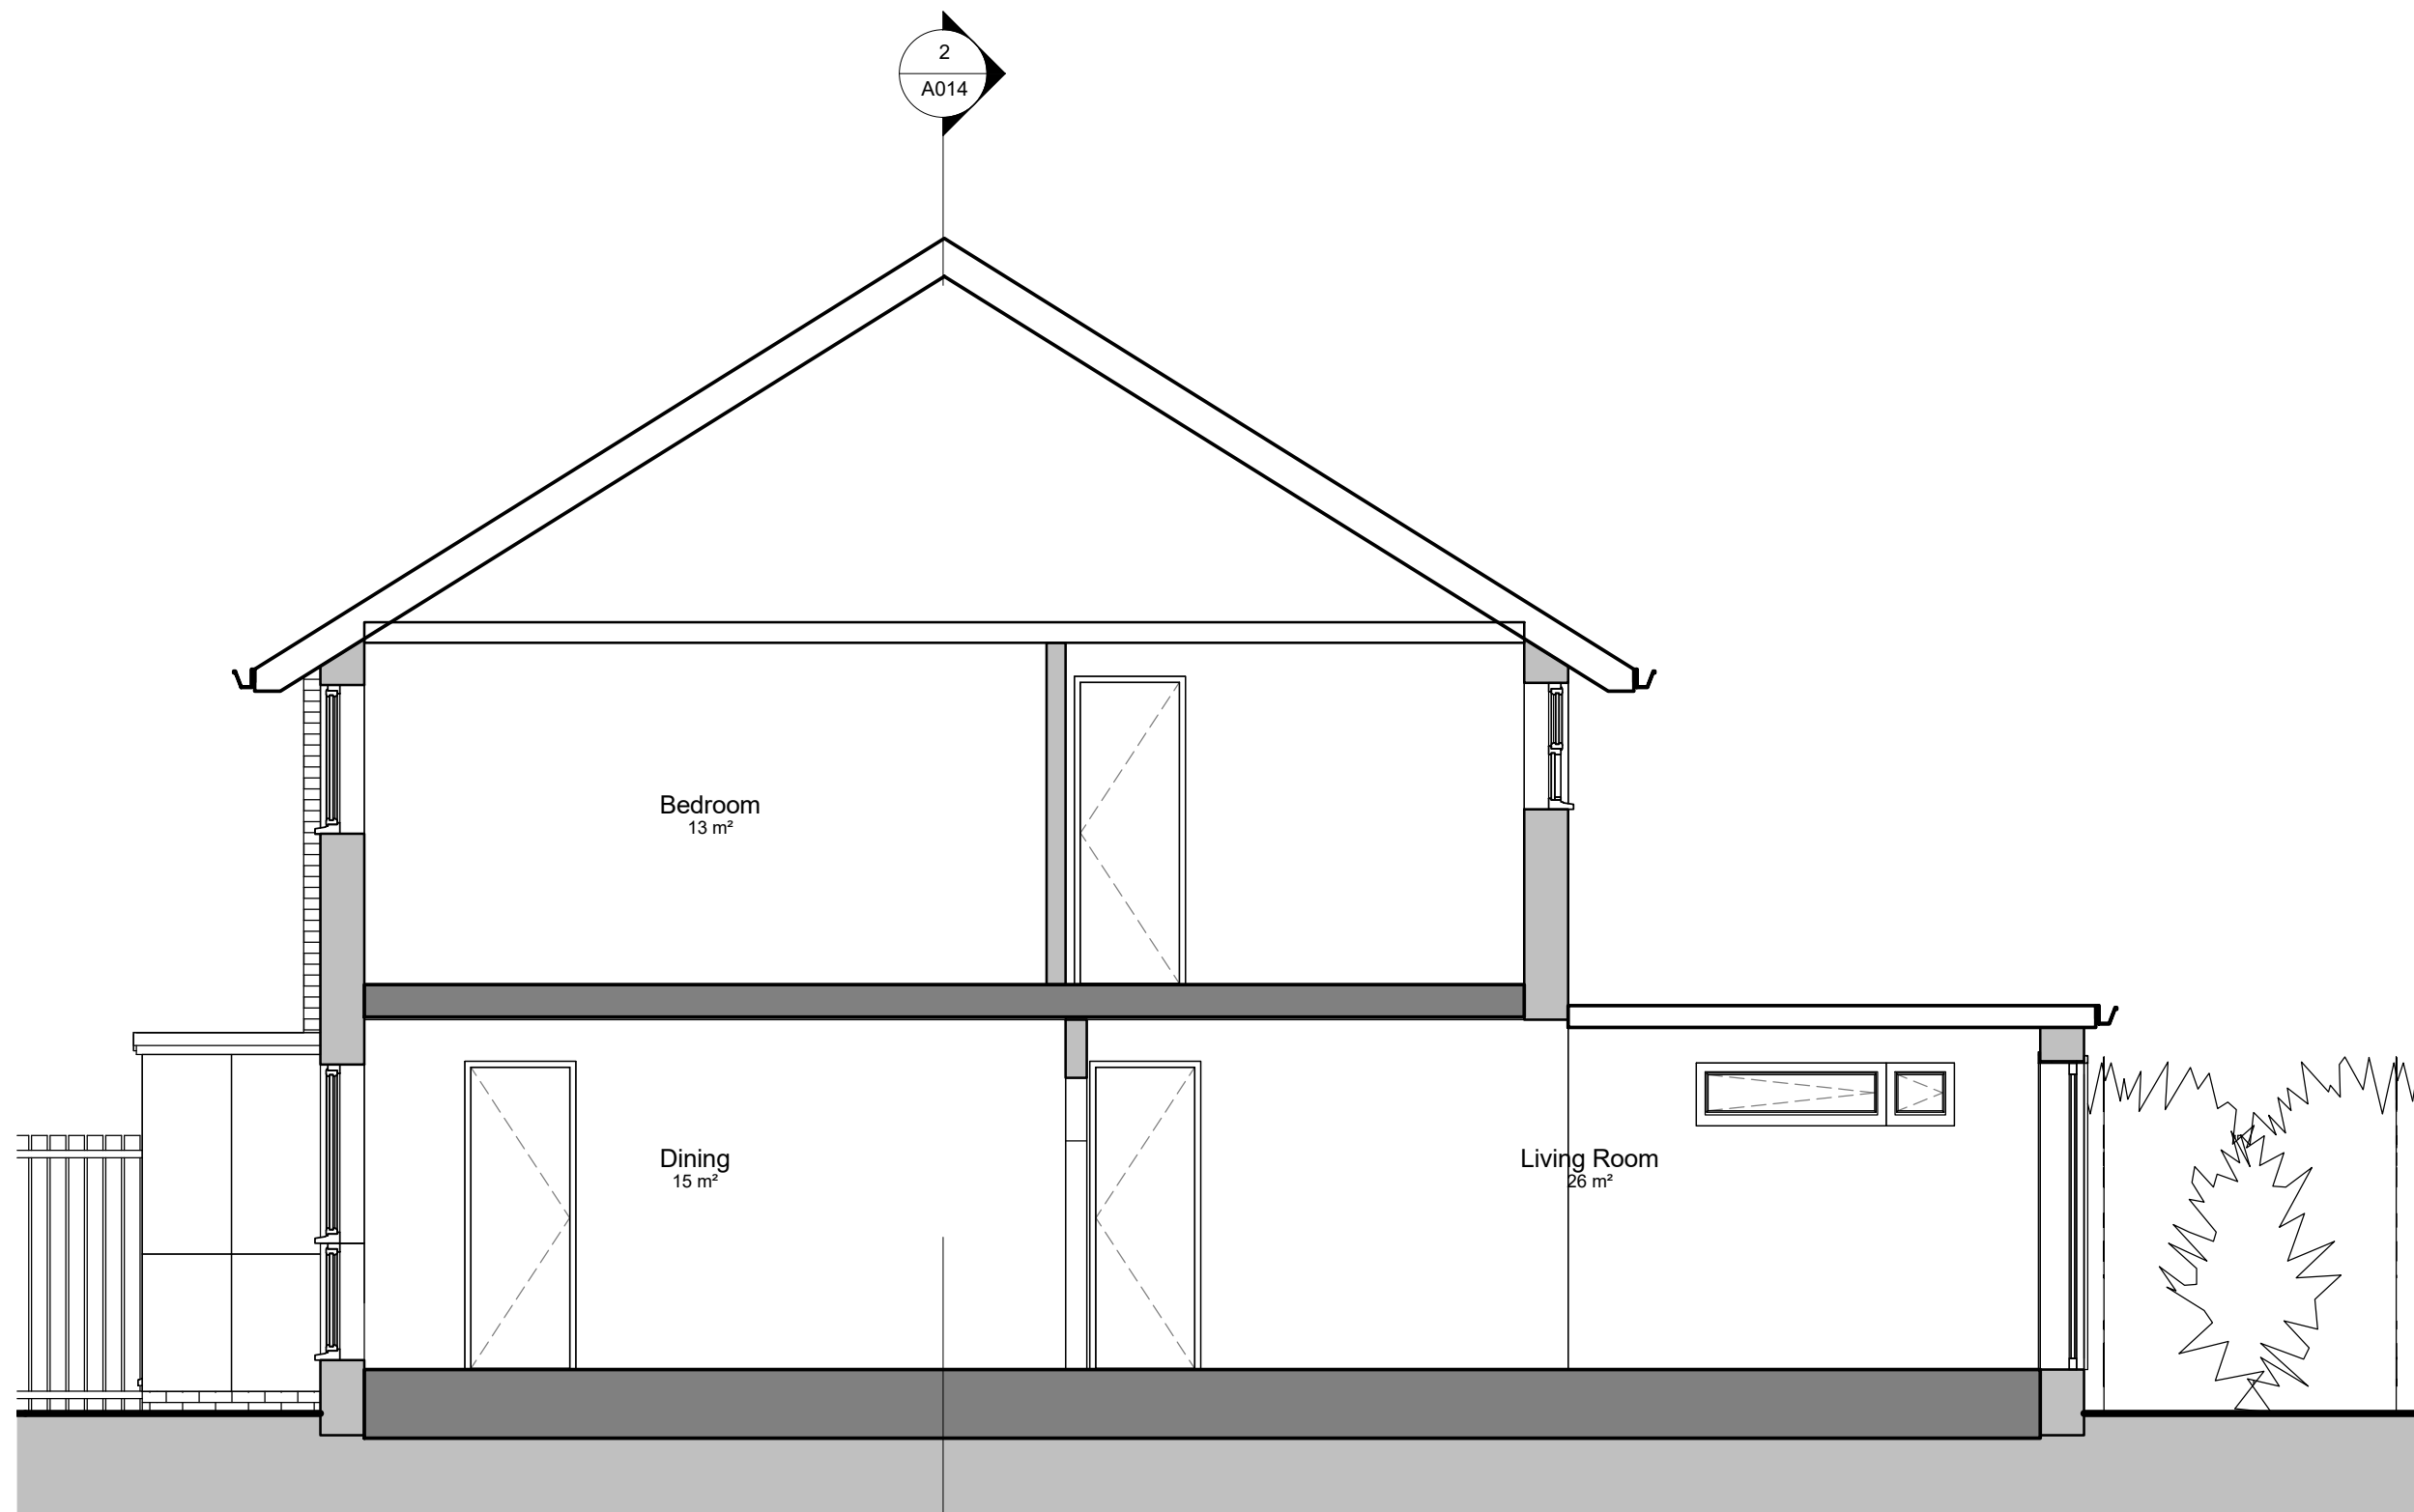

**1 Section 1**  
1 : 50



**2 Section 2**  
1 : 50



**3 Existing View 1**



**4 Existing View 2**

0.5 0 0.5 1 1.5 2 2.5  
SCALE 1:50 m

REV	DATE	DESCRIPTION	INITIALS
-----	------	-------------	----------

Drawn by	Aidas Baranauskas		
----------	-------------------	--	--

Project title	61 Cranford Road		
---------------	------------------	--	--

Project address	61 Cranford Road Tonbridge TN10 4HQ		
-----------------	---	--	--

Contents list	Existing Section & 3D Views		
---------------	-----------------------------	--	--

Date	March 2021	Drawn by	1:50 @ A1, 1:100 @ A3
------	------------	----------	-----------------------

Project number	RKAV-251	Version number	A 016	Revision	
----------------	----------	----------------	-------	----------	--

Drawn by	RCK	Reviewed by		Drawing title	Planning Application
----------	-----	-------------	--	---------------	----------------------

Richard Kostyrka 07889861587		www.rkas.co.uk info@rkas.co.uk	
---------------------------------	--	-----------------------------------	--

**RK** ARCHITECTURAL  
SERVICES LIMITED

# Planning Application