


1 LOCATION PLAN
SCALE - 1:1250 @ A1

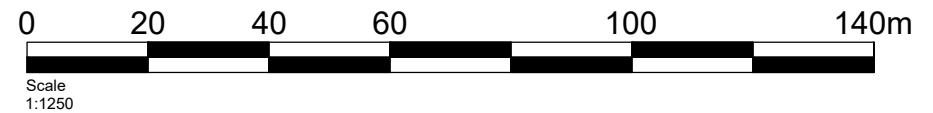

PRIME MERIDIAN
ARCHITECTS & STRUCTURAL ENGINEERS

Second Floor T 020 7494 3522 The Priory, Draycott Rd T 01749 34 66 99
26A Ganton Street F 020 7494 3533 Shepton Mallet F 01749 34 66 77
London W1F 7QZ info@prime-meridian.co.uk Somerset BA4 5HS www.primem-meridian.co.uk

- Preliminary Tender Drawn: DM Created:
- Planning Contract Checked: Plot Date:
- Information Construction Scale: 1:1250 @ A4

Client: Shaftesbury Carnaby PLC

**Project: 2 Ganton Street
London W1**

Title: Location Plan

No. 250.120/PL14

Rev	Description	Date	Initial