


**1 LOCATION PLAN**  
SCALE - 1:1250 @ A1

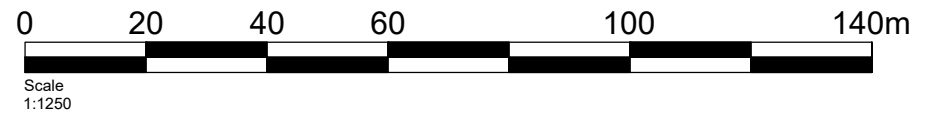

**PRIME MERIDIAN**  
ARCHITECTS & STRUCTURAL ENGINEERS

Second Floor T 020 7494 3522 The Priory, Draycott Rd T 01749 34 66 99  
26A Ganton Street F 020 7494 3533 Shepton Mallet F 01749 34 66 77  
London W1F 7QZ info@prime-meridian.co.uk Somerset BA4 5HS www.primemeridian.co.uk

- Preliminary  Tender  Drawn: DM  Created: .....
- Planning  Contract  Checked:  Plot Date: .....
- Information  Construction  Scale: 1:1250 @ A4

**Client: Shaftesbury Carnaby PLC**

**Project: 37 Marshall Street  
London W1**

**Title: Location Plan**

**No. 250.120/PL15**

Rev	Description	Date	Initial