



3 - Elevation detail, 1:5 @ A1; 1:10 @ A3

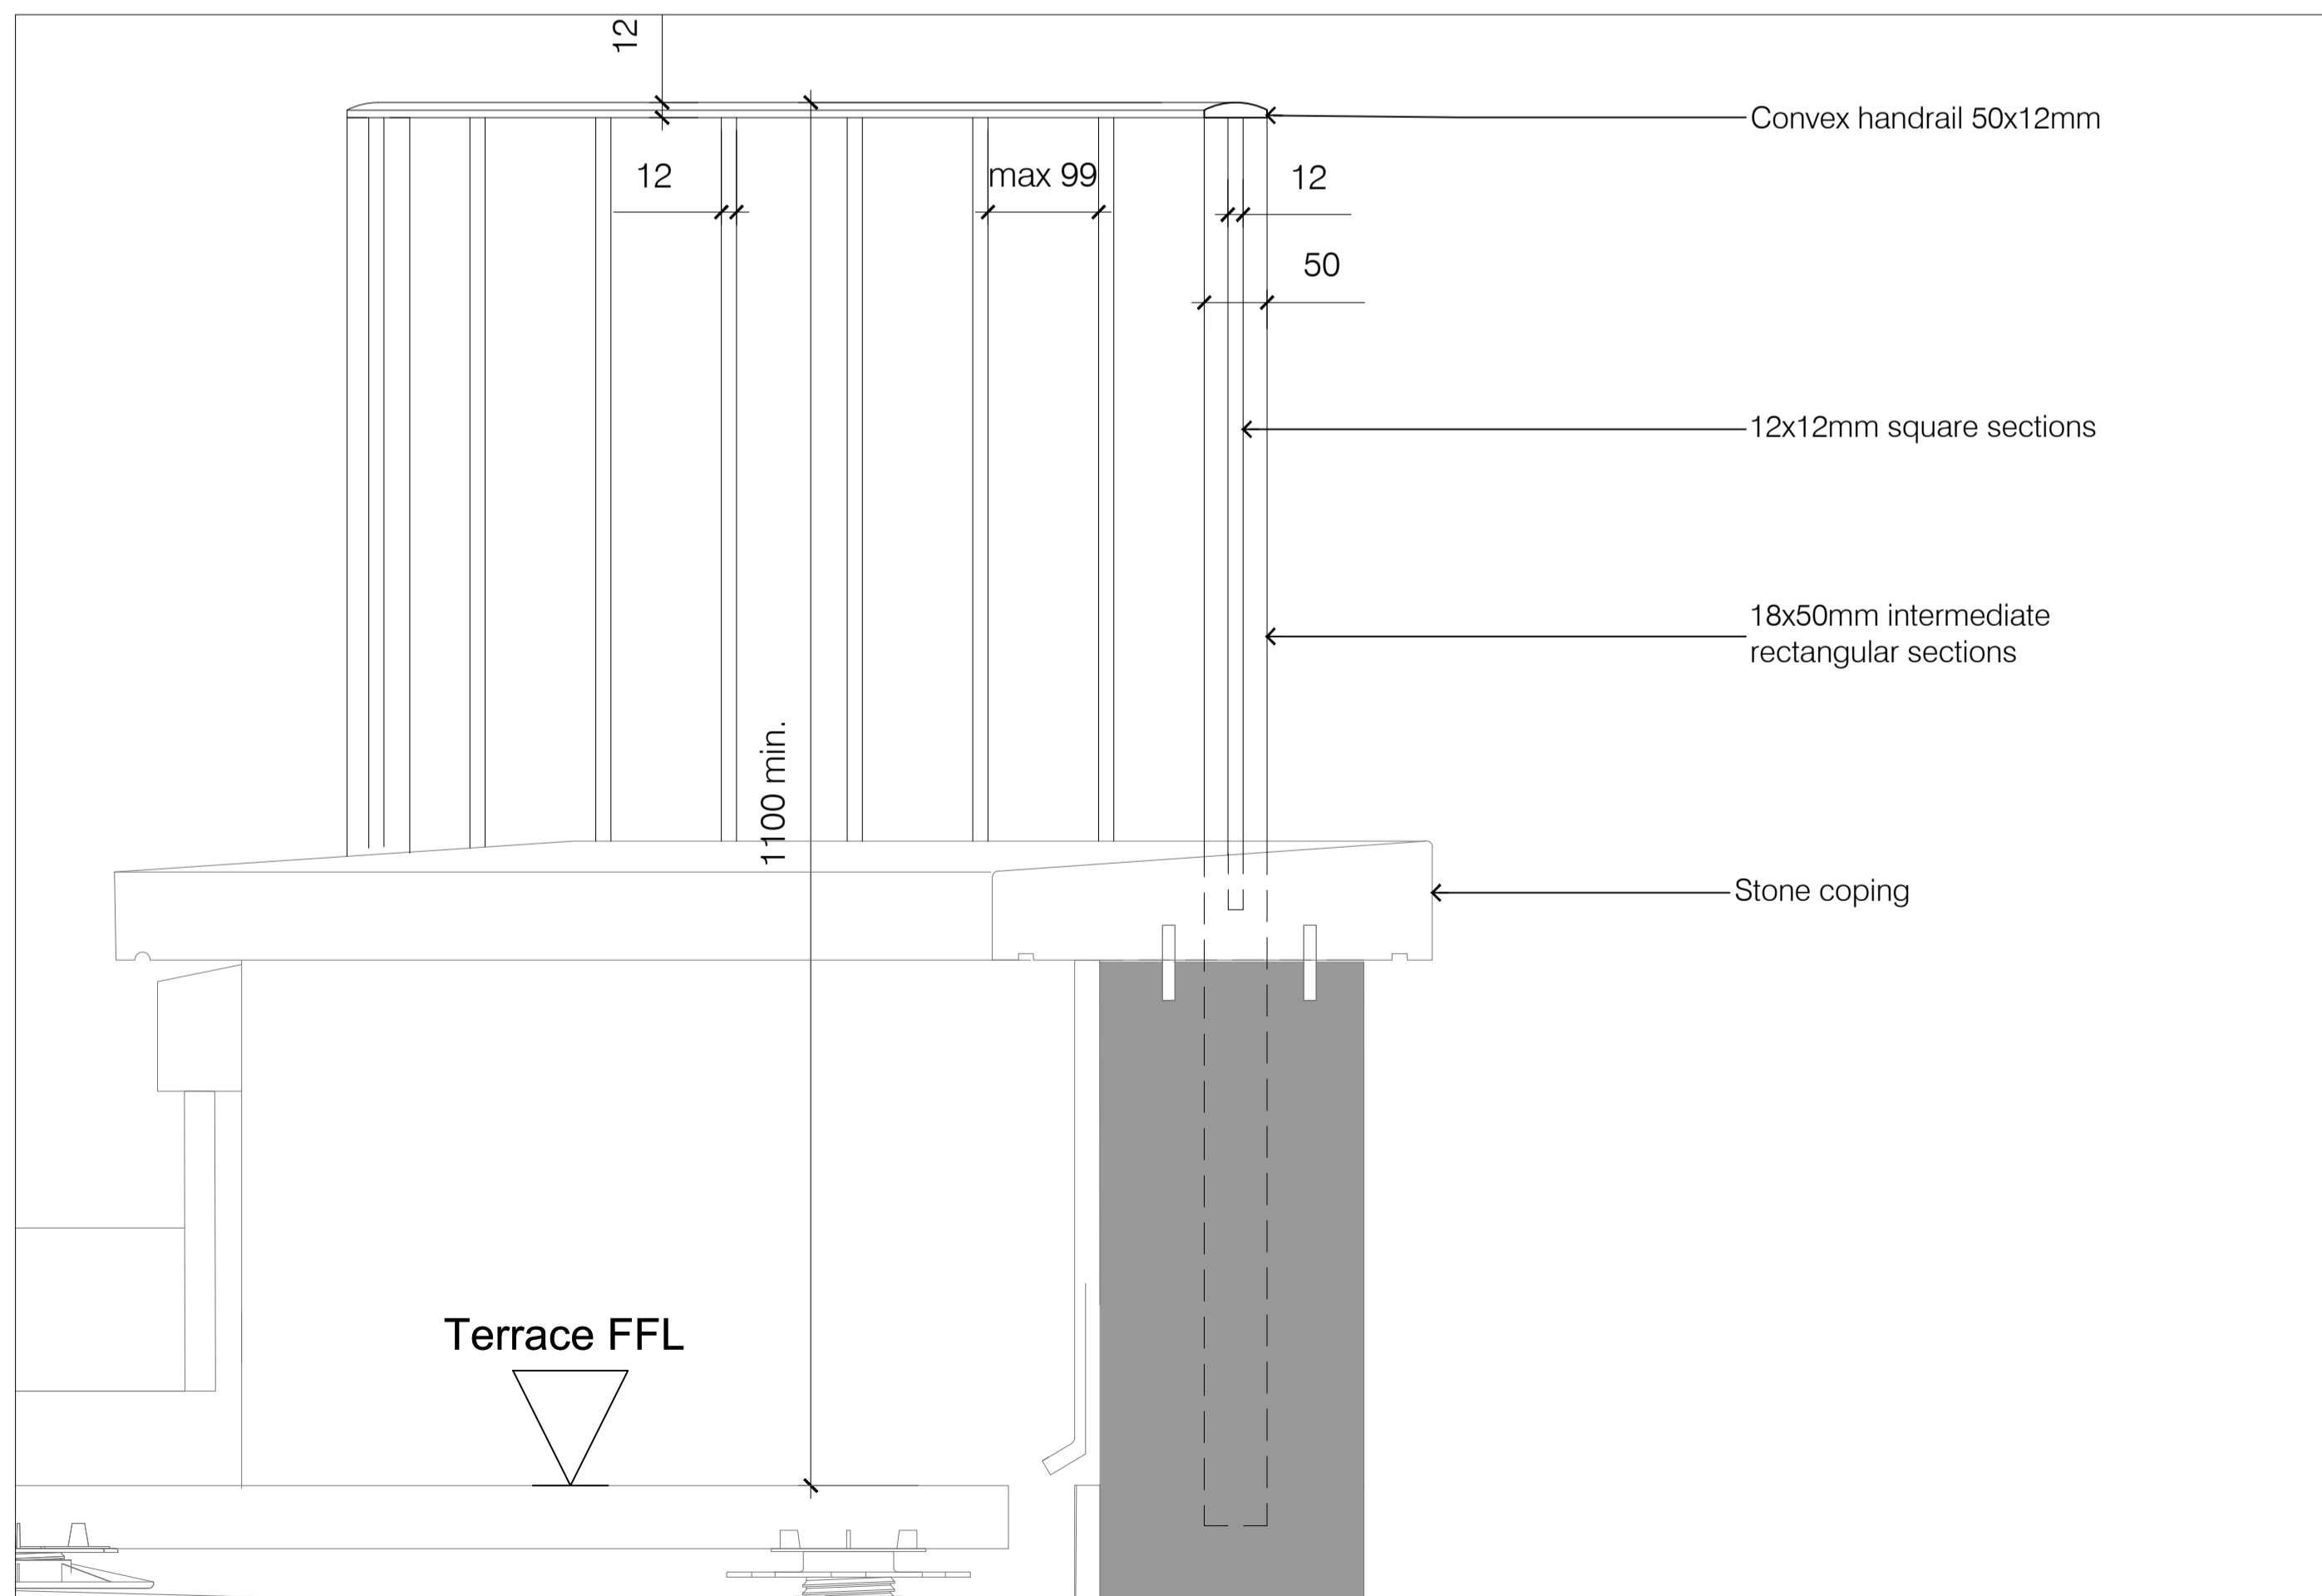

1 - Section detail through mansard rear terrace, 1:5 @ A1; 1:10 @ A3

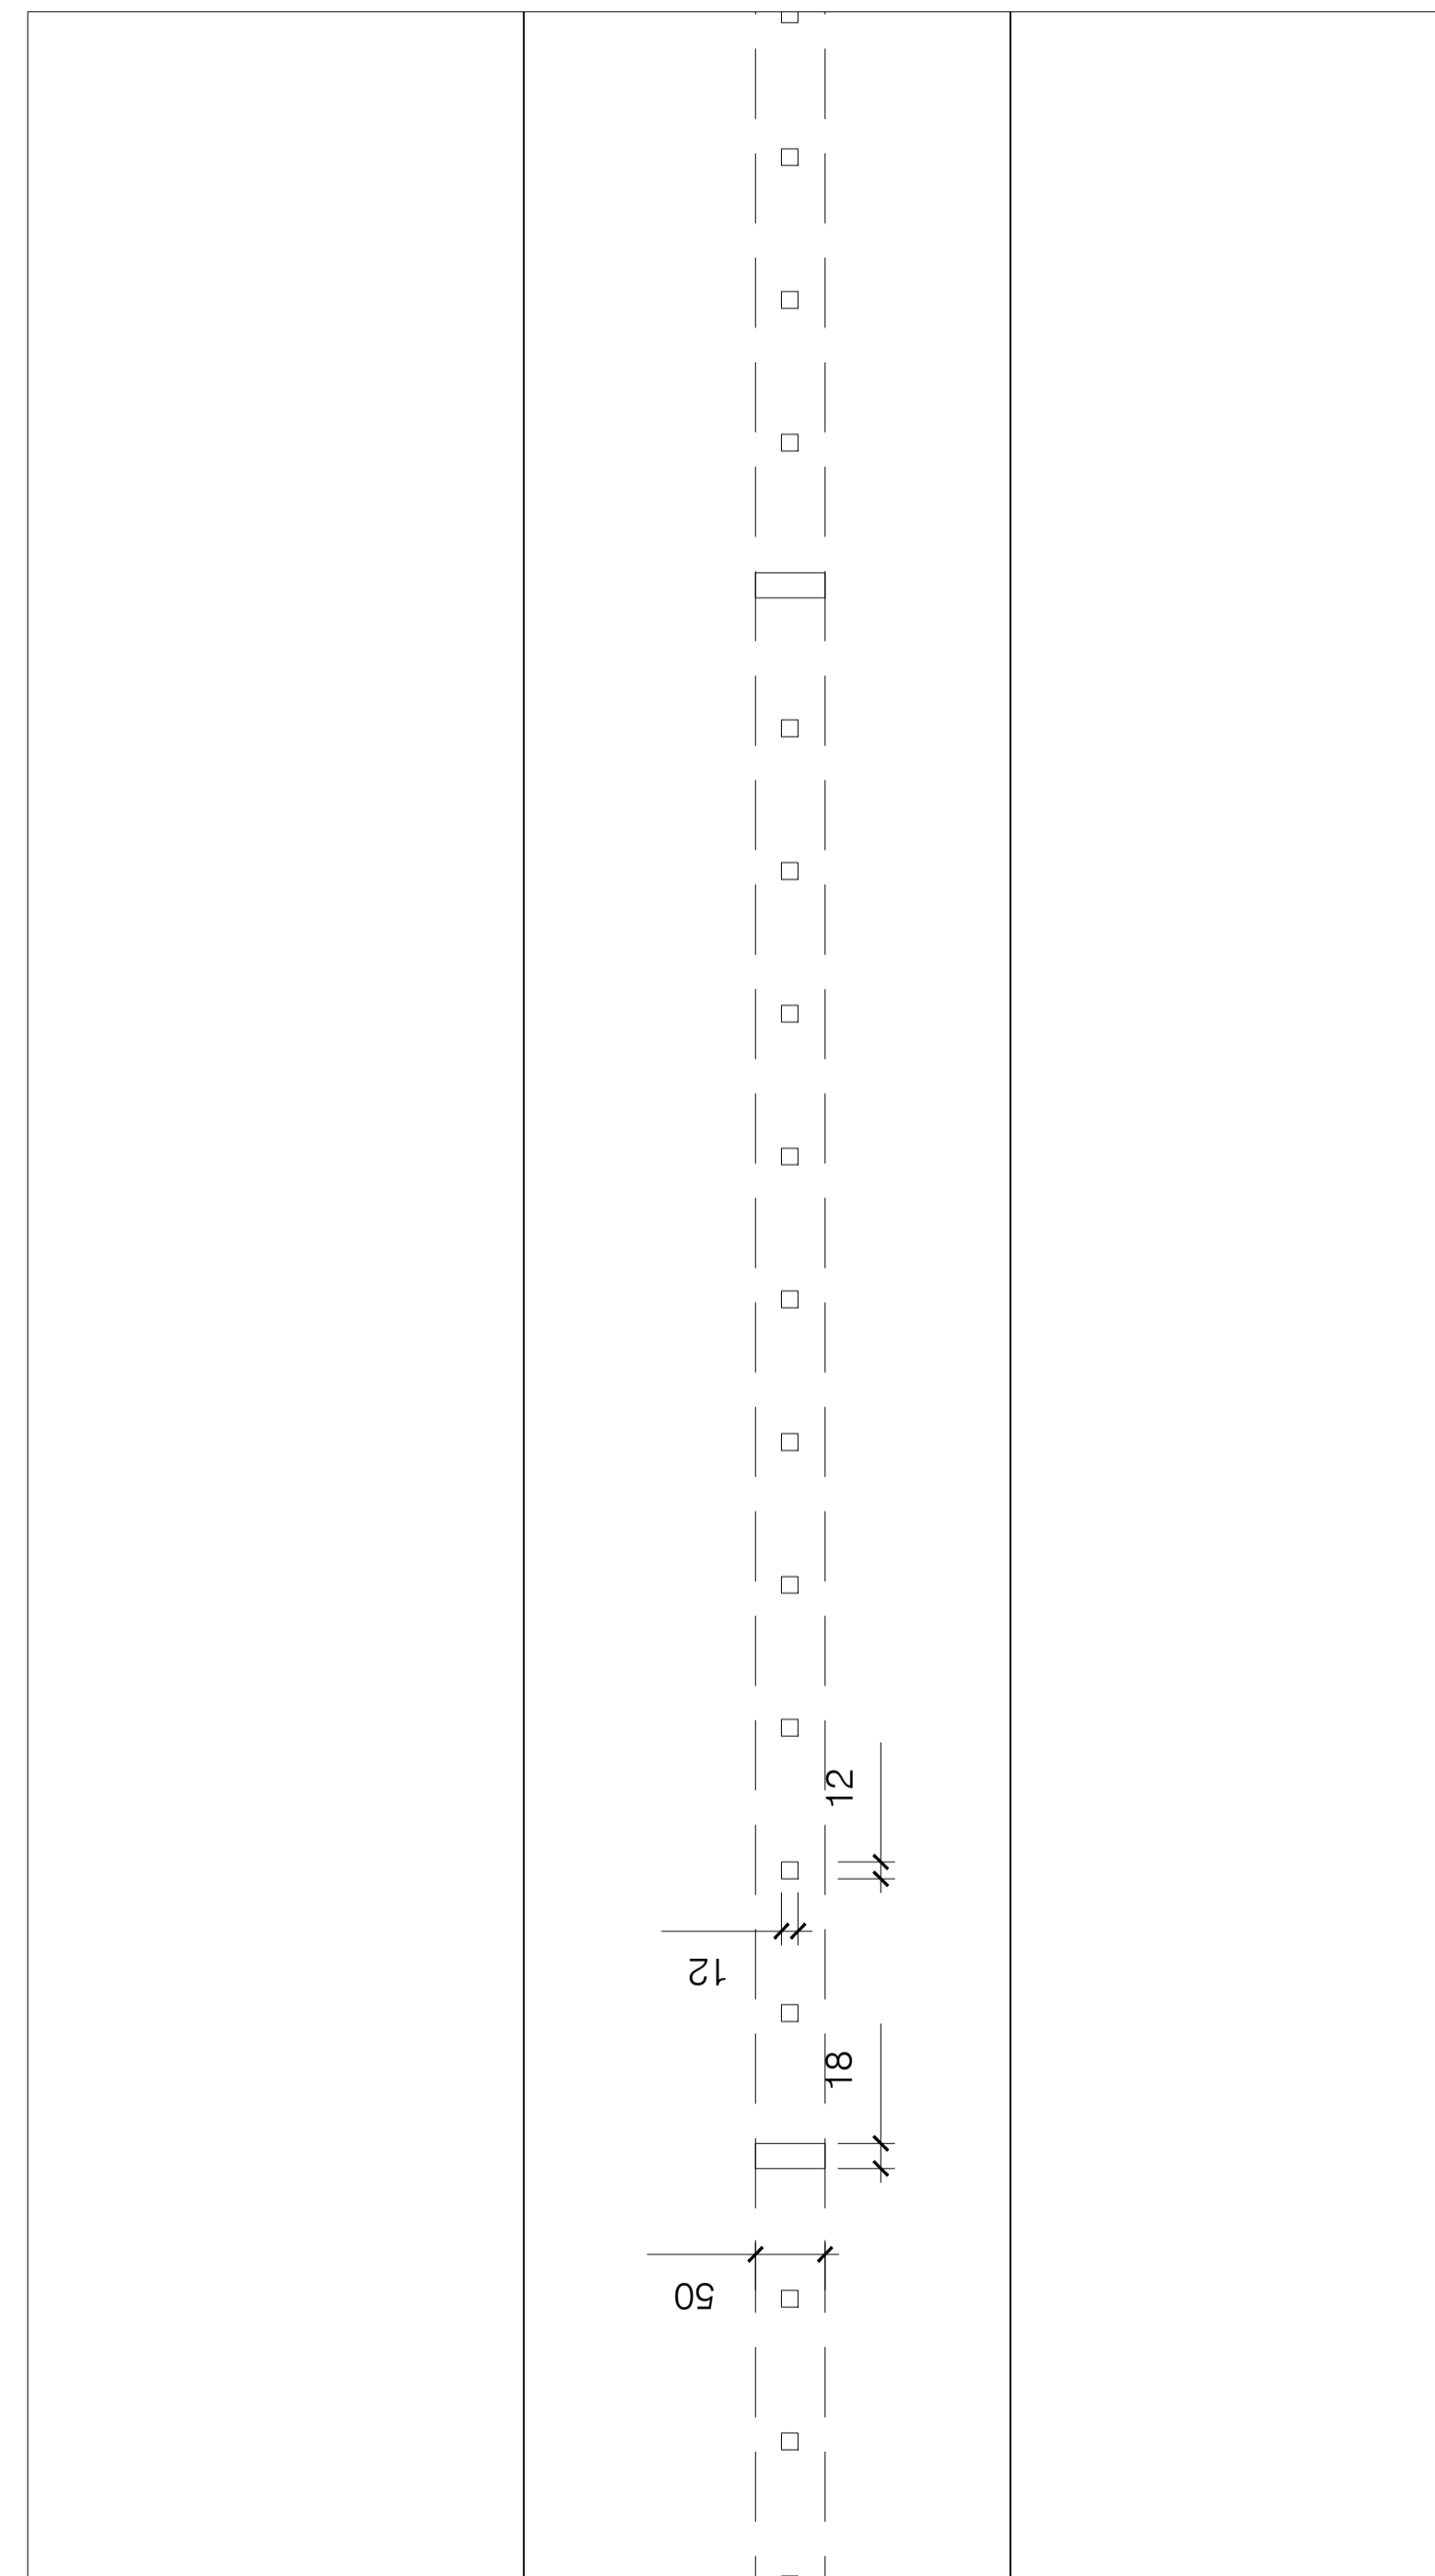

2 - Plan detail, 1:5 @ A1; 1:10 @ A3

PLANNING CONDITION DISCHARGE

EXISTING CONSTRUCTION

rev	date	description	drawn	checked
A	13/05/2021	For Planning	EL	EL
-	17/07/2020	For Planning	EL	EL

job no. 17067

**P\_306** 21 HARLEY STREET W1G 9QD

Mansard rear terrace railing

1:5 @ A1; 1:10 @ A3