


IMPORTANT NOTE

All dimensions in millimetres . Where dimensions are not given, drawings must not be scaled and the matter referred back to the Architect.


All dimensions and conditions are to be checked on site by the contractor prior to commencing any work. The contractor is responsible for checking that there is no conflict between site dimensions and drawn dimensions.

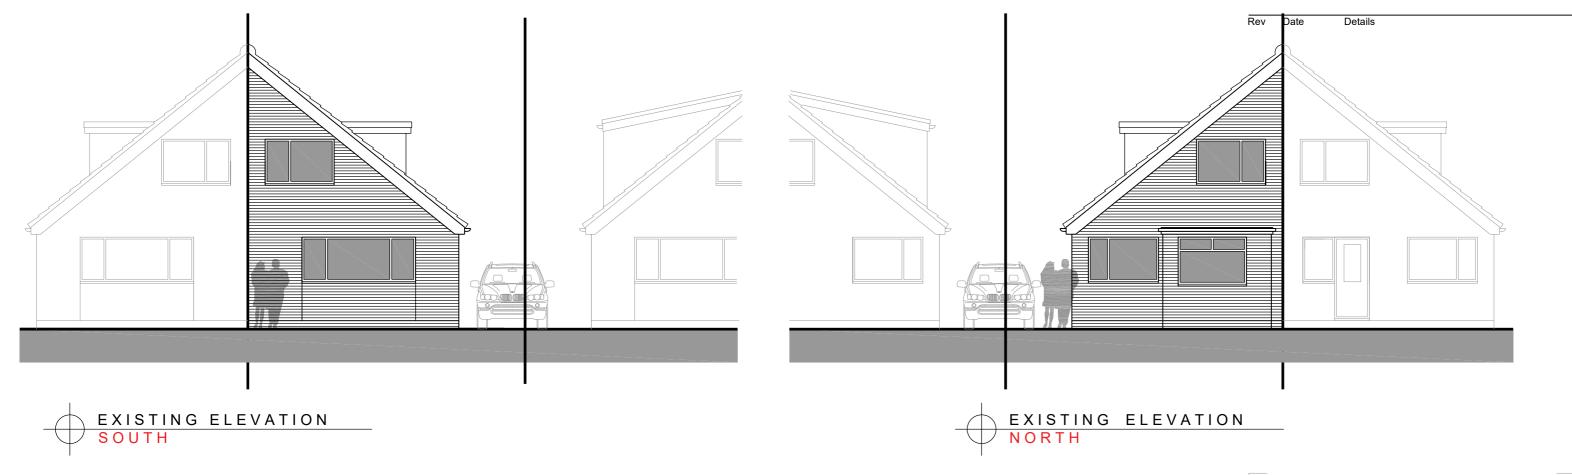


Principle Seven Architecture • 11 South Park • Roos • East Yorkshire • HU12 0HG





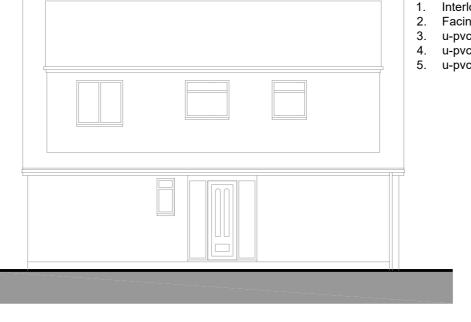

EXISTING ELEVATION - No. 11

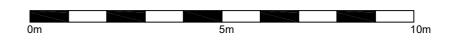

EXISTING MATERIALS;

- 1. Interlocking coverings.
- 2. Facing Brickwork
- 3. u-pvc windows and doors (White).
- 4. u-pvc rainwater goods (Black).
- 5. u-pvc fascias (White).

sezen

seture

Tel: 01964 670055 • Mobile: 079 697 29615 • email: wattj@live.co.uk

Client

Mr Liam Mullen

Proie

Dormer Extension to Domestic Dwelling No. 9 Kissing Gate, Burton Pidsea. HU12 9AP

Title

Existing Elevations

Date	Drawn	Checked	Authorised
18/04/2021	JW	JW	

Scale

1:100 @ A3

Issue status

Approval

Drawing number 21_108_003

Rev **B**