

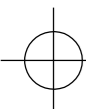


PROPOSED PLAN  
FIRST FLOOR

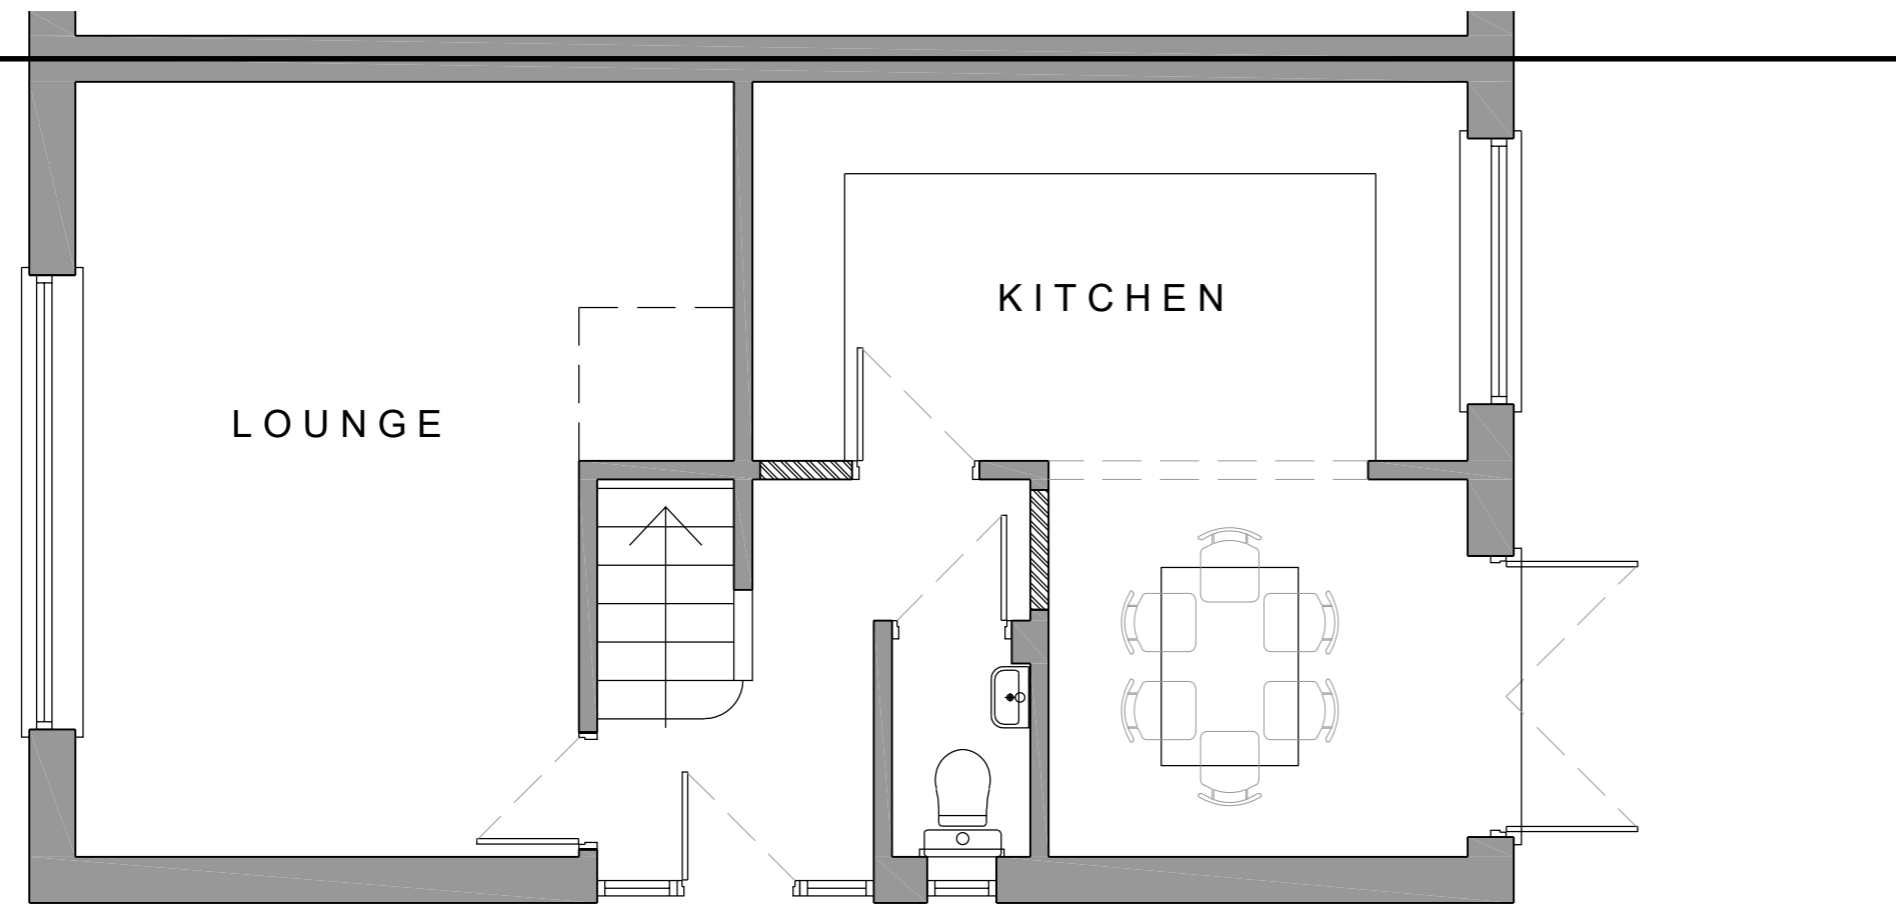

PROPOSED PLAN  
GROUND FLOOR

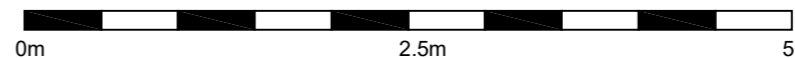

IMPORTANT NOTE

All dimensions in millimetres . Where dimensions are not given, drawings must not be scaled and the matter referred back to the Architect.  
All dimensions and conditions are to be checked on site by the contractor prior to commencing any work. The contractor is responsible for checking that there is no conflict between site dimensions and drawn dimensions.

Rev	Date	Details
-----	------	---------

Principle Seven Architecture • 11 South Park • Roos • East Yorkshire • HU12 0HG



Tel: 01964 670055 • Mobile: 079 697 29615 • email: wattj@live.co.uk

Client  
Mr Liam Mullen

Project  
Dormer Extension to Domestic Dwelling  
No. 9 Kissing Gate, Burton Pidsea.  
HU12 9AP

Title  
Proposed Plans

Date	Drawn	Checked	Authorised
18/04/2021	JW	JW	

Scale  
1:50 @ A3

Issue status

Approval

Drawing number  
21\_108\_102

Rev  
A