



EXISTING PLAN
FIRST FLOOR

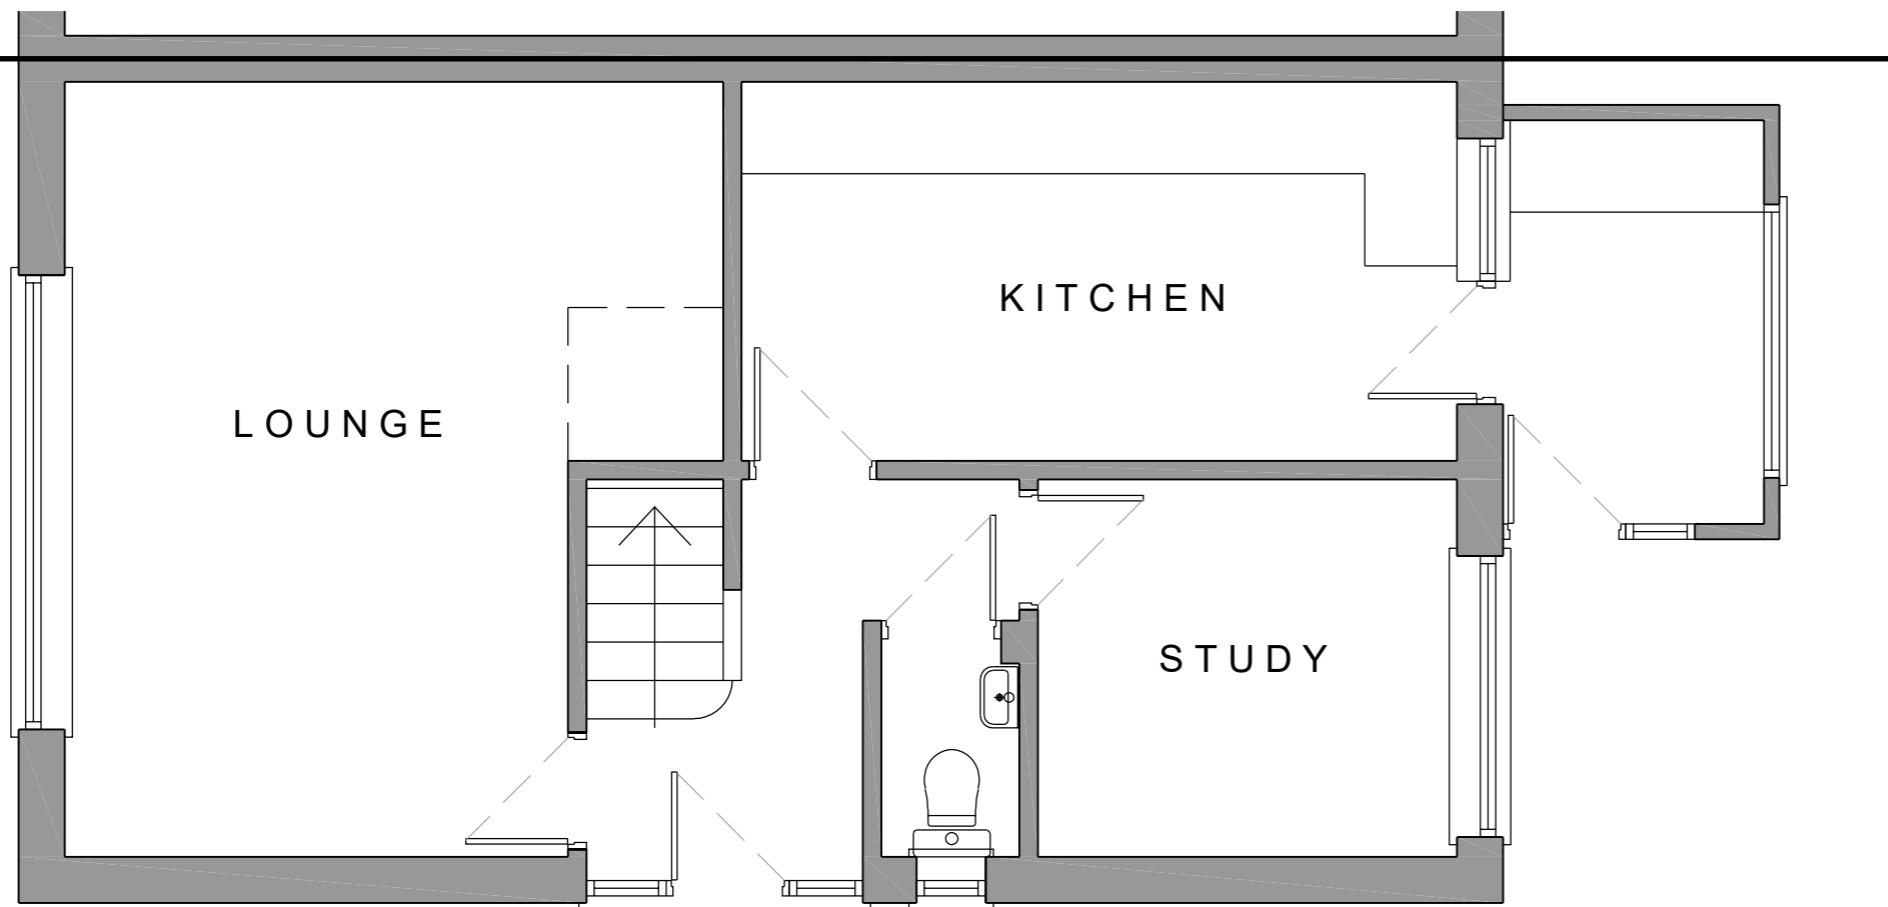

EXISTING PLAN
GROUND FLOOR

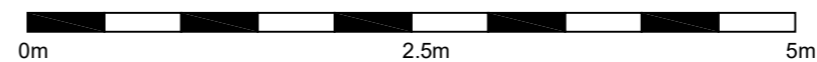

IMPORTANT NOTE

All dimensions in millimetres . Where dimensions are not given, drawings must not be scaled and the matter referred back to the Architect.
All dimensions and conditions are to be checked on site by the contractor prior to commencing any work. The contractor is responsible for checking that there is no conflict between site dimensions and drawn dimensions.

Rev	Date	Details
-----	------	---------

Principle Seven Architecture • 11 South Park • Roos • East Yorkshire • HU12 0HG



Tel: 01964 670055 • Mobile: 079 697 29615 • email: wattj@live.co.uk

Client
Mr Liam Mullen

Project
**Dormer Extension to Domestic Dwelling
No. 9 Kissing Gate, Burton Pidsea.
HU12 9AP**

Title
Existing Plans

Date	Drawn	Checked	Authorised
18/04/2021	JW	JW	

Scale
1:50 @ A3

Issue status
Approval

Drawing number
21_108_002

Rev