


GROVE FARM
CHASTLETON

SITE LOCATION PLAN

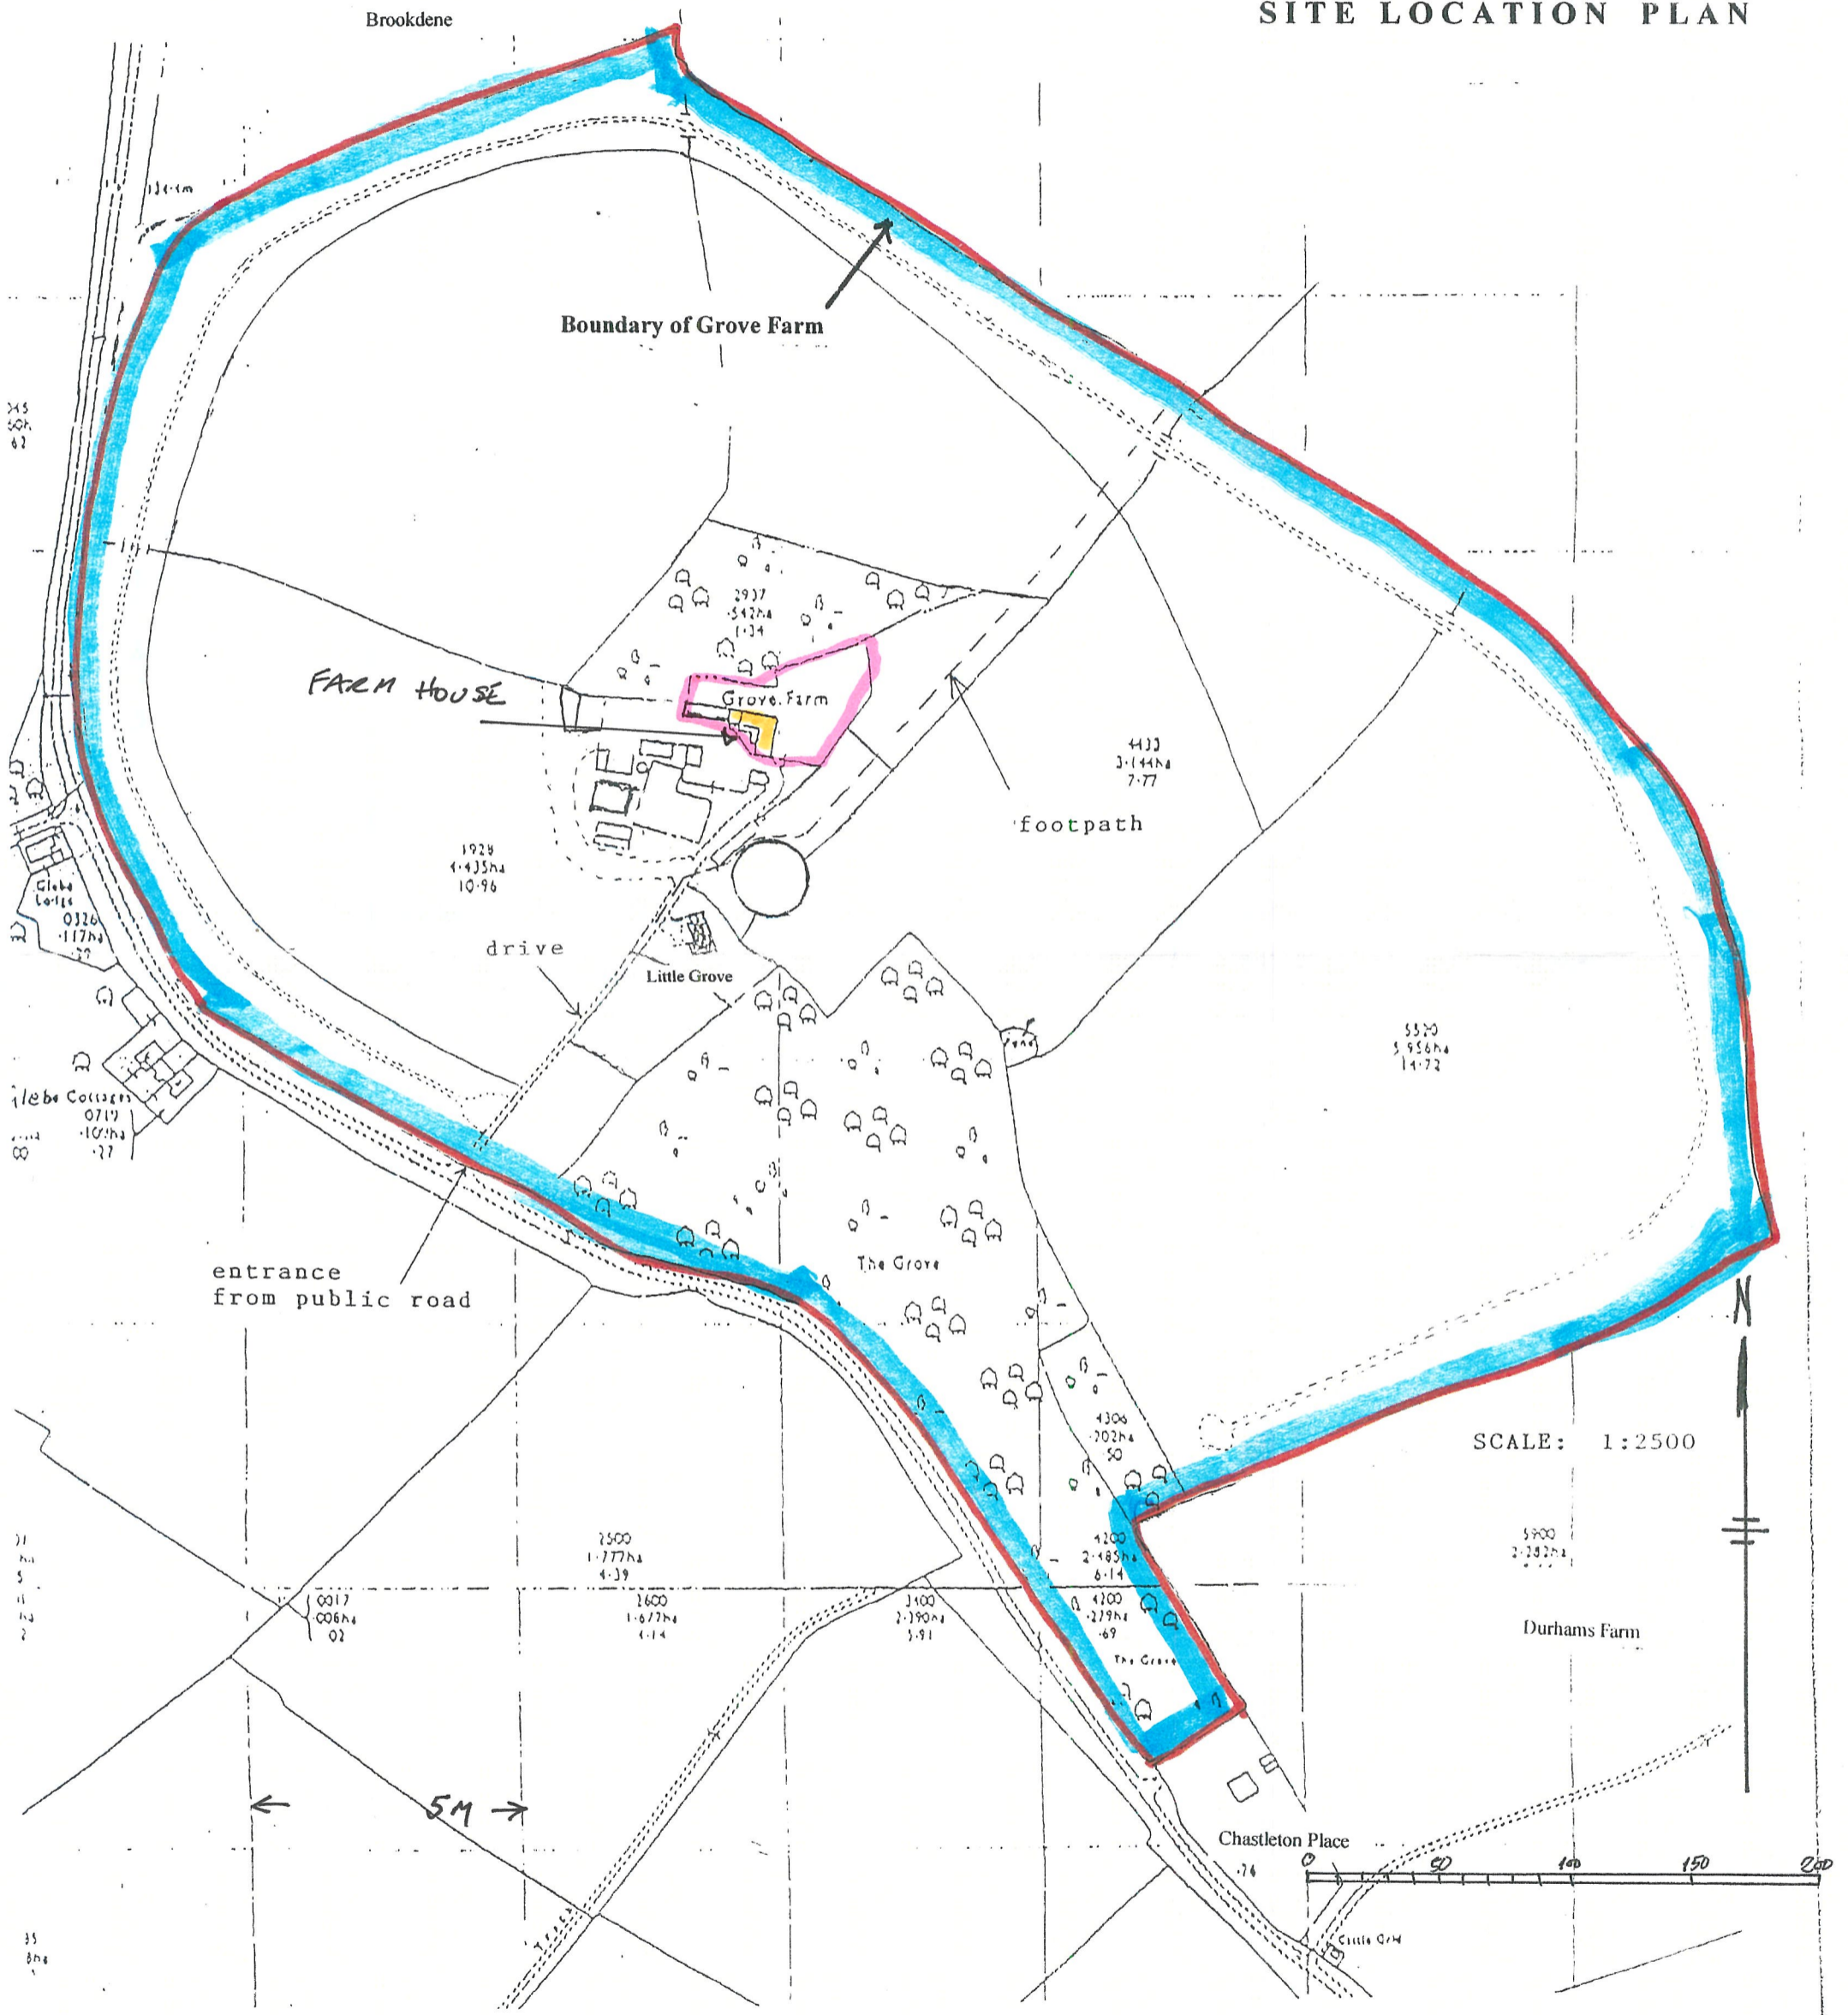

1/2500
2500