




TYPICAL WINDOWS

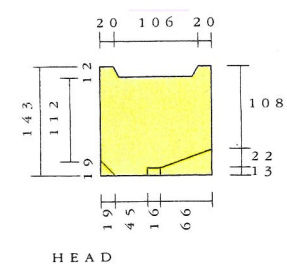


HEAD

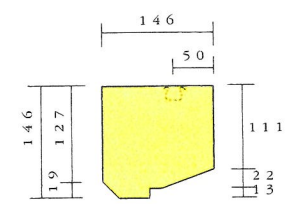

JAMB

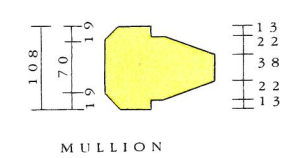


MULLION

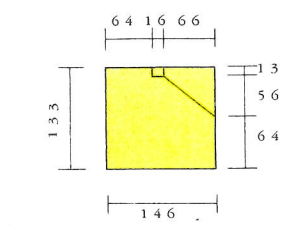


CILL


SECTIONS 1/10

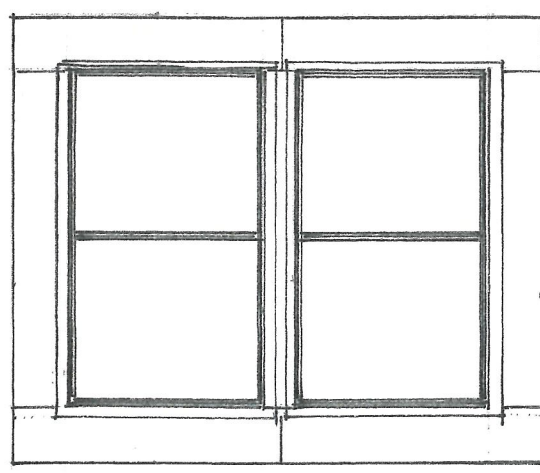

W1, 2 & 4
DETAIL 1/20

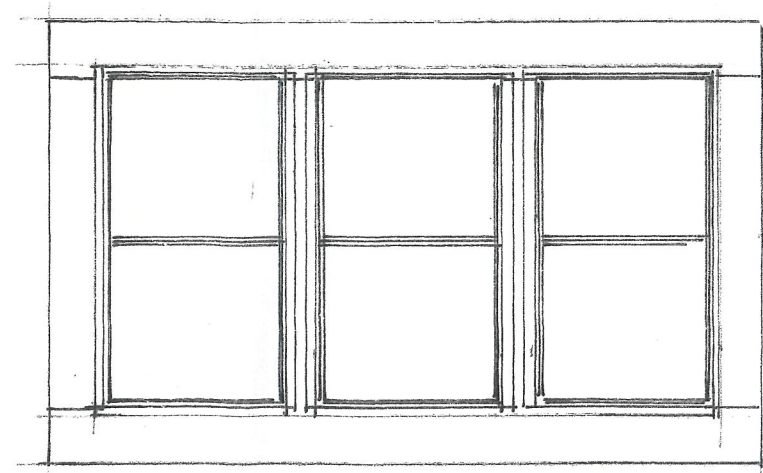

W3.

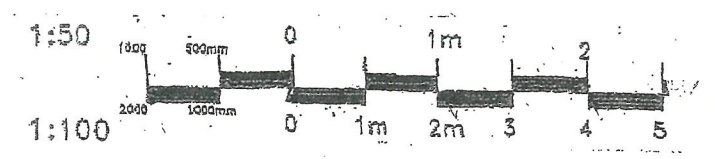

Replace windows and surrounds

Grove Farm
Chastleton
Moreton in Marsh
GL56 0SZ

for






Mr & Mrs J Gallagher
March 2021

David Hicks
Architectural Design
11, Tilsley Road
Chipping Norton
OX7 5JA


01608 643539
07850 377113
hicks298@aol.com

Scales 1:50 1:100 @A3


Survey JG/2021/S01

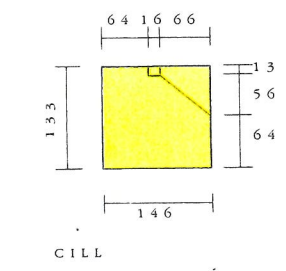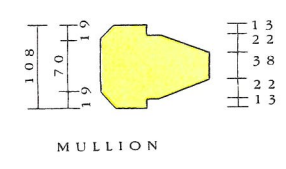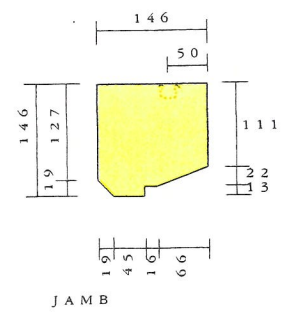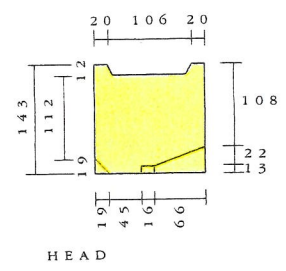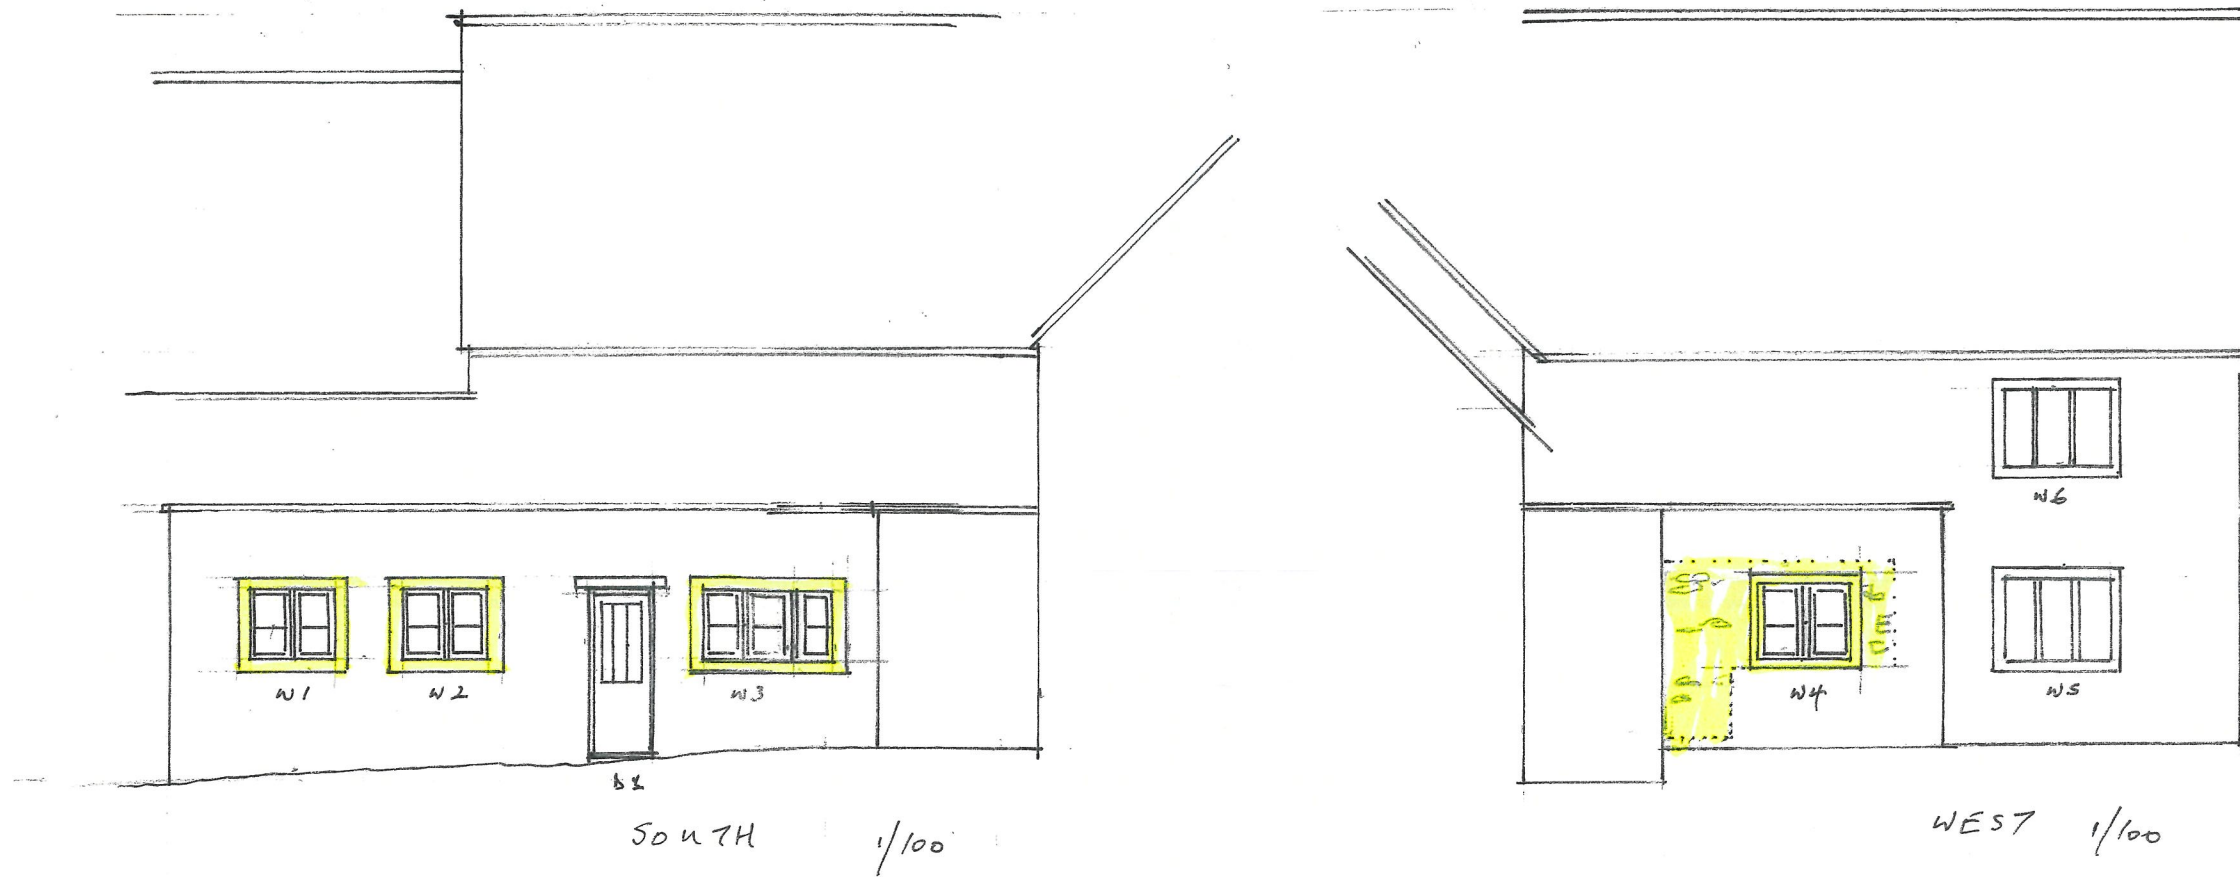


SECTIONS 1/10

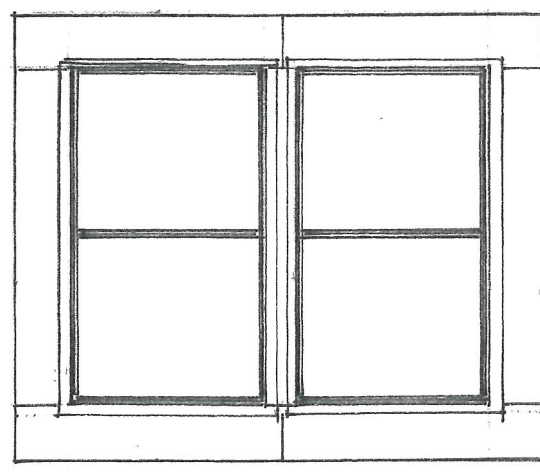

W1, 2 & 4
DETAIL 1/20

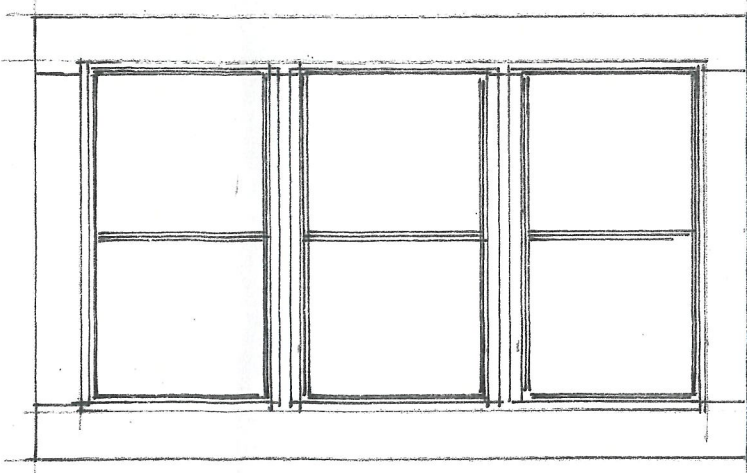

W3.

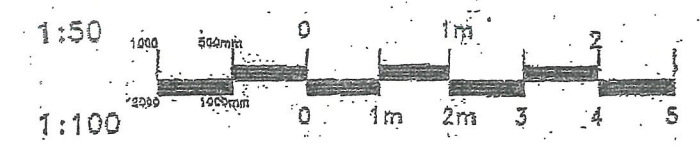

Replace windows and surrounds

Grove Farm
Chastleton
Moreton in Marsh
GL56 0SZ

for
Mr & Mrs J Gallagher
March 2021

David Hicks
Architectural Design
11, Tilsley Road
Chipping Norton
OX7 5JA


01608 643539
07850 377113
hicks298@aol.com

Scales 1:50 1:100 @A3


Proposal JG/2021/P01

GROVE FARM
CHASTLETON

SITE LOCATION PLAN

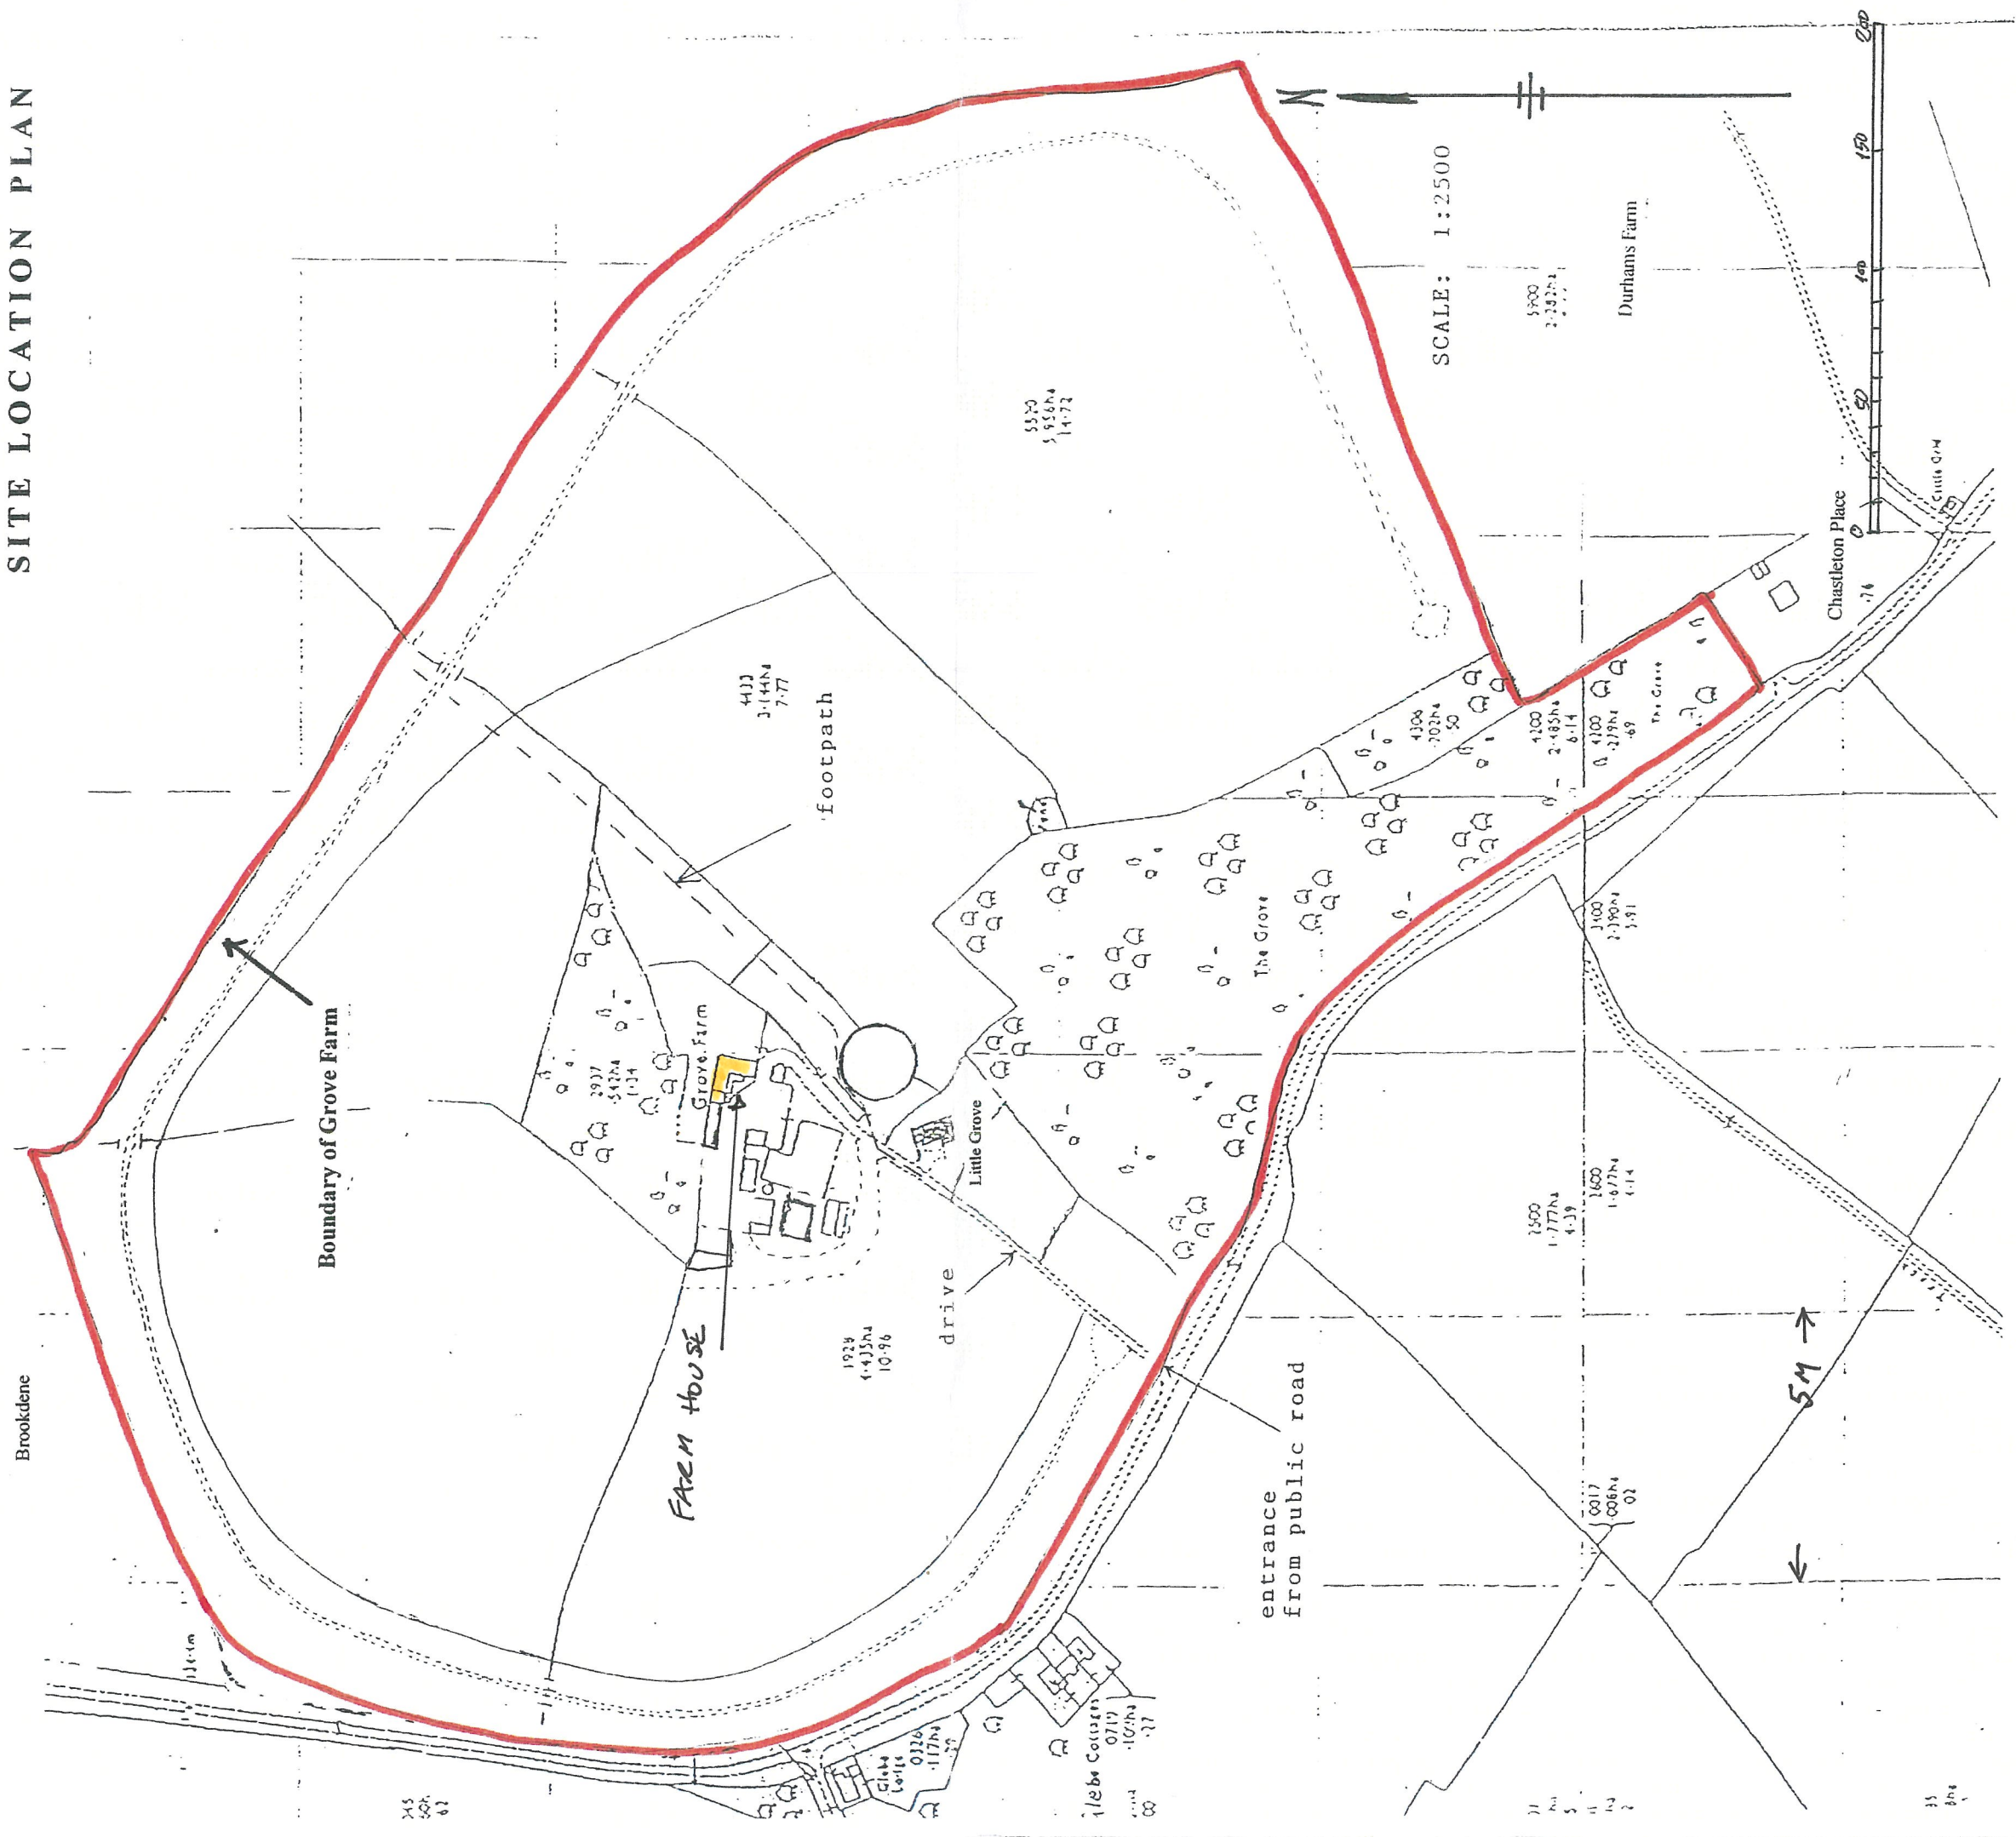

1/1250

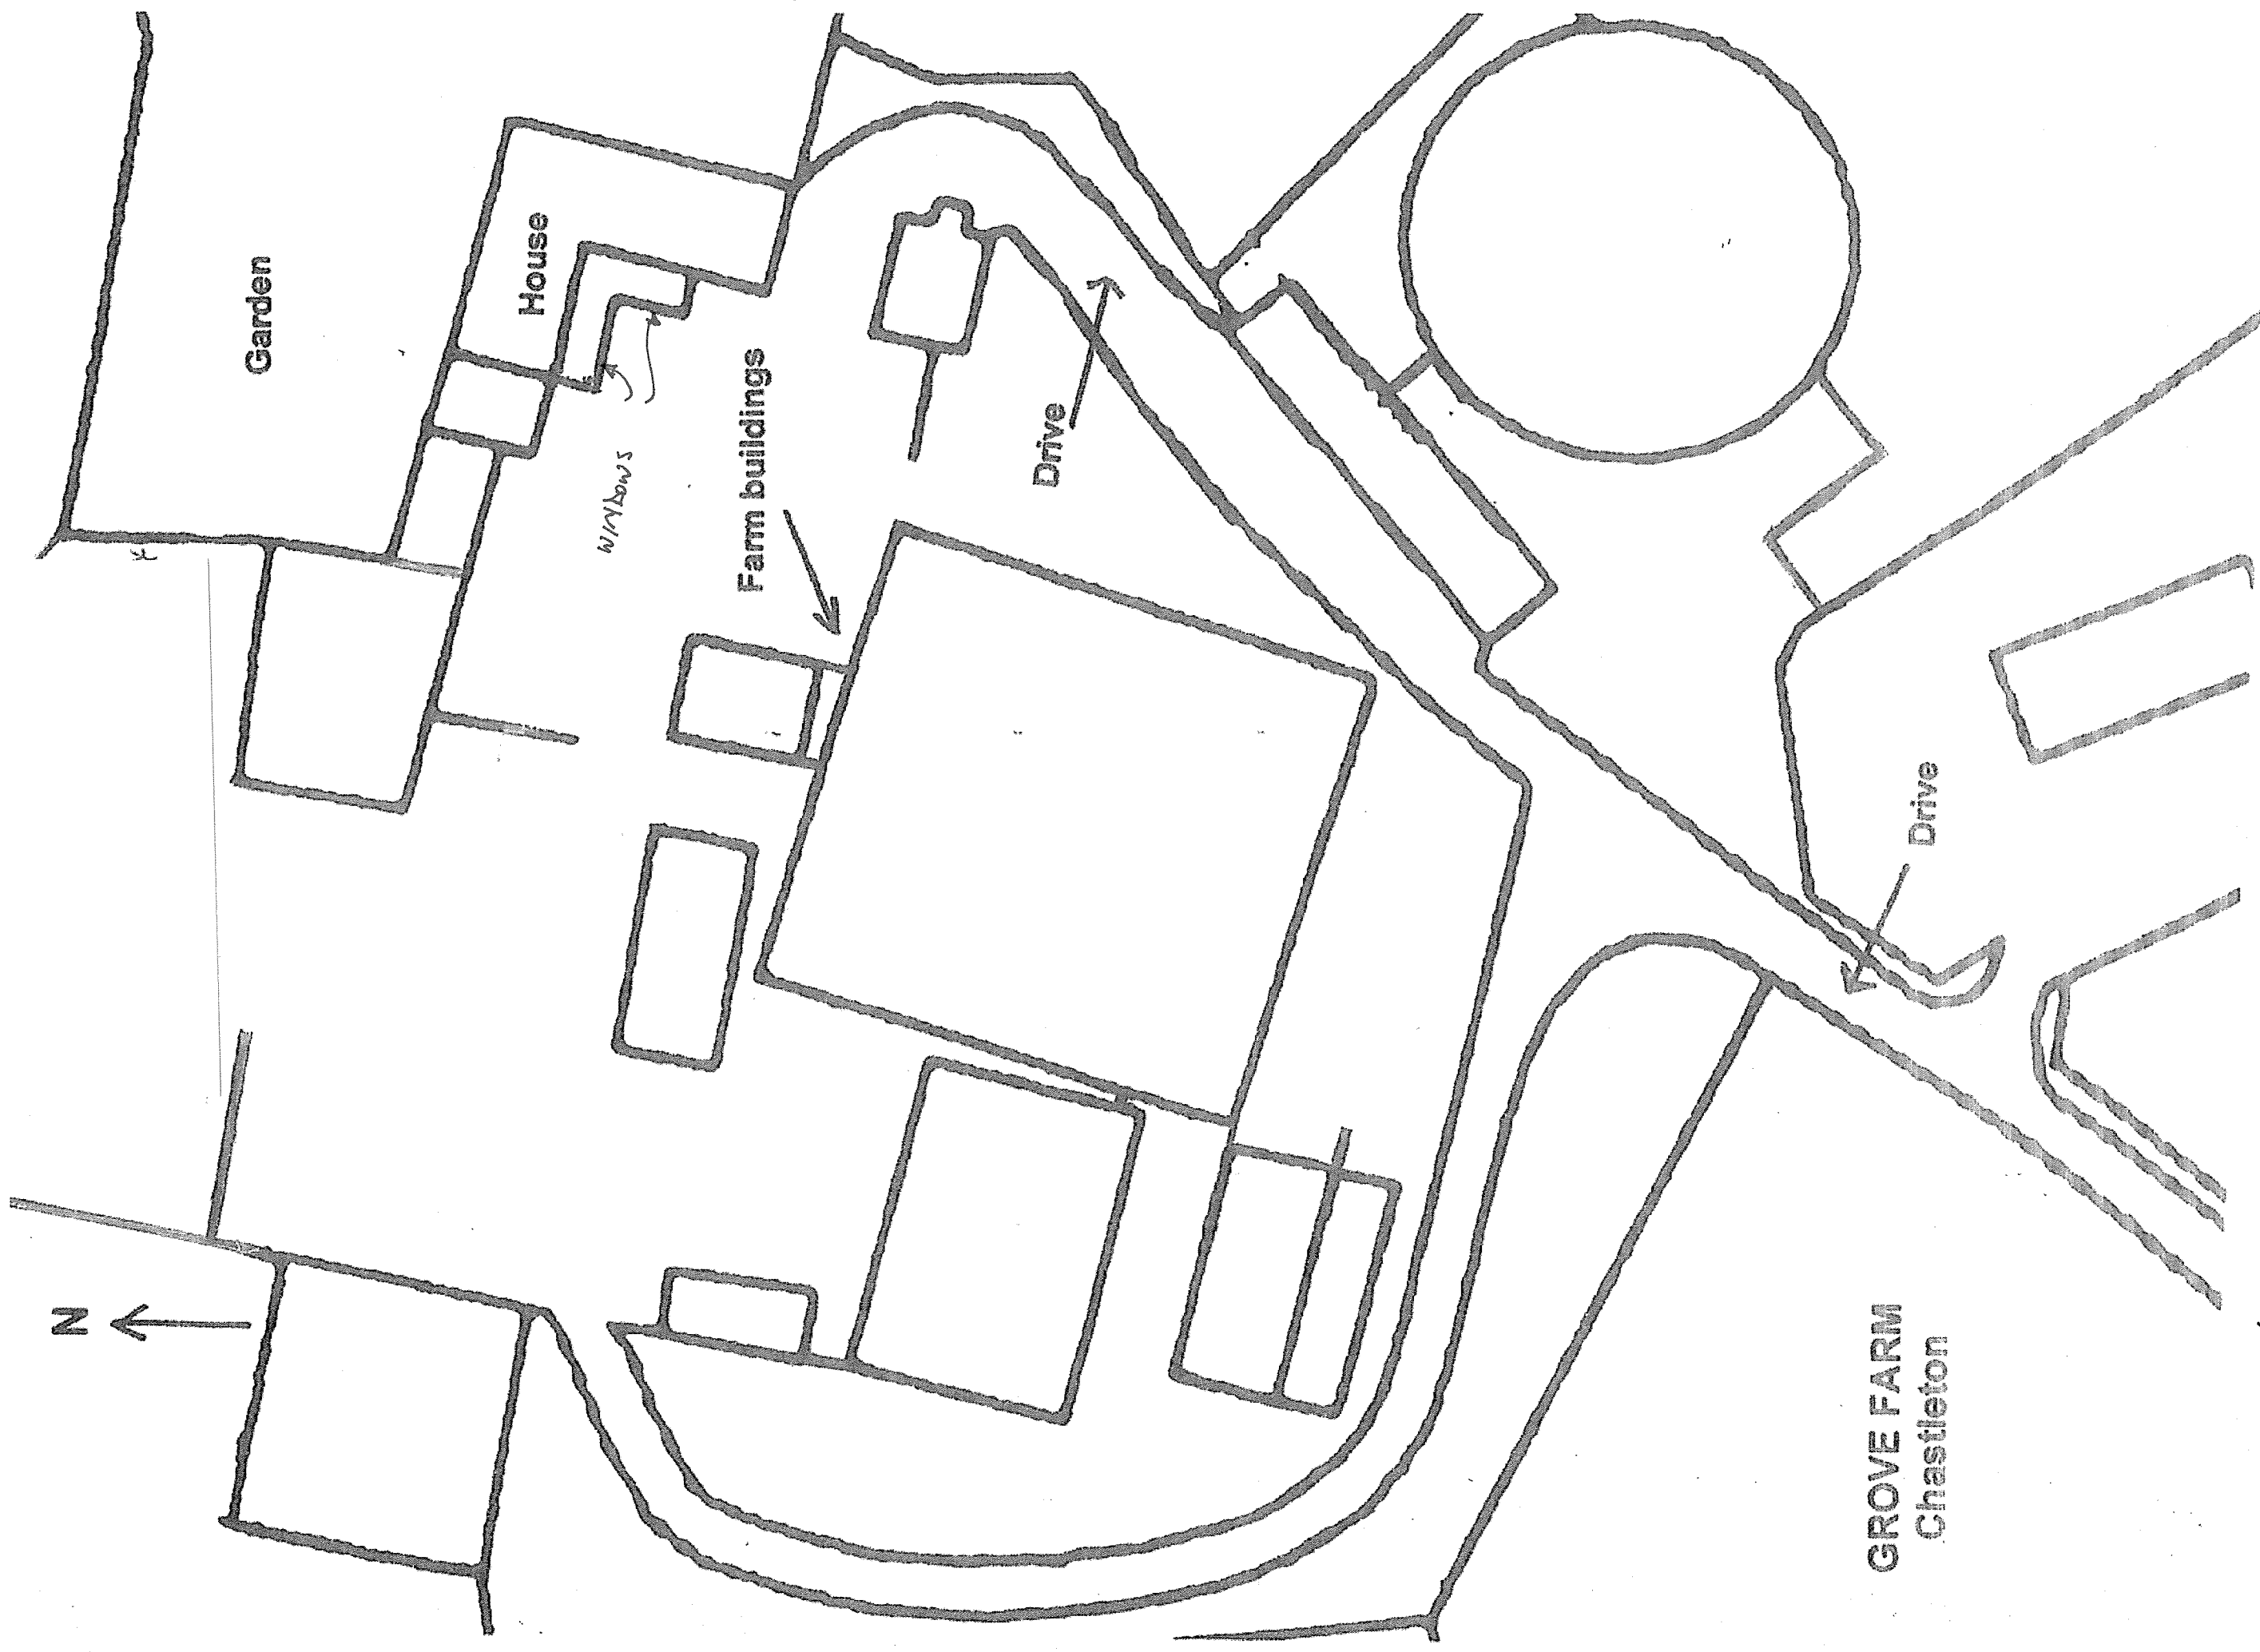

Garden

House

Windows

Farm buildings


Drive

Drive

N

GROVE FARM
Chastleton

SCALE 1/500

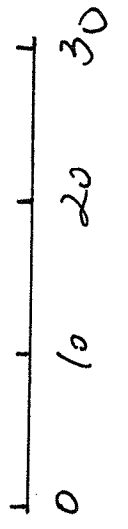

.....