


1.4m
Hedge
to
boundary

4m
Proposed
entrance

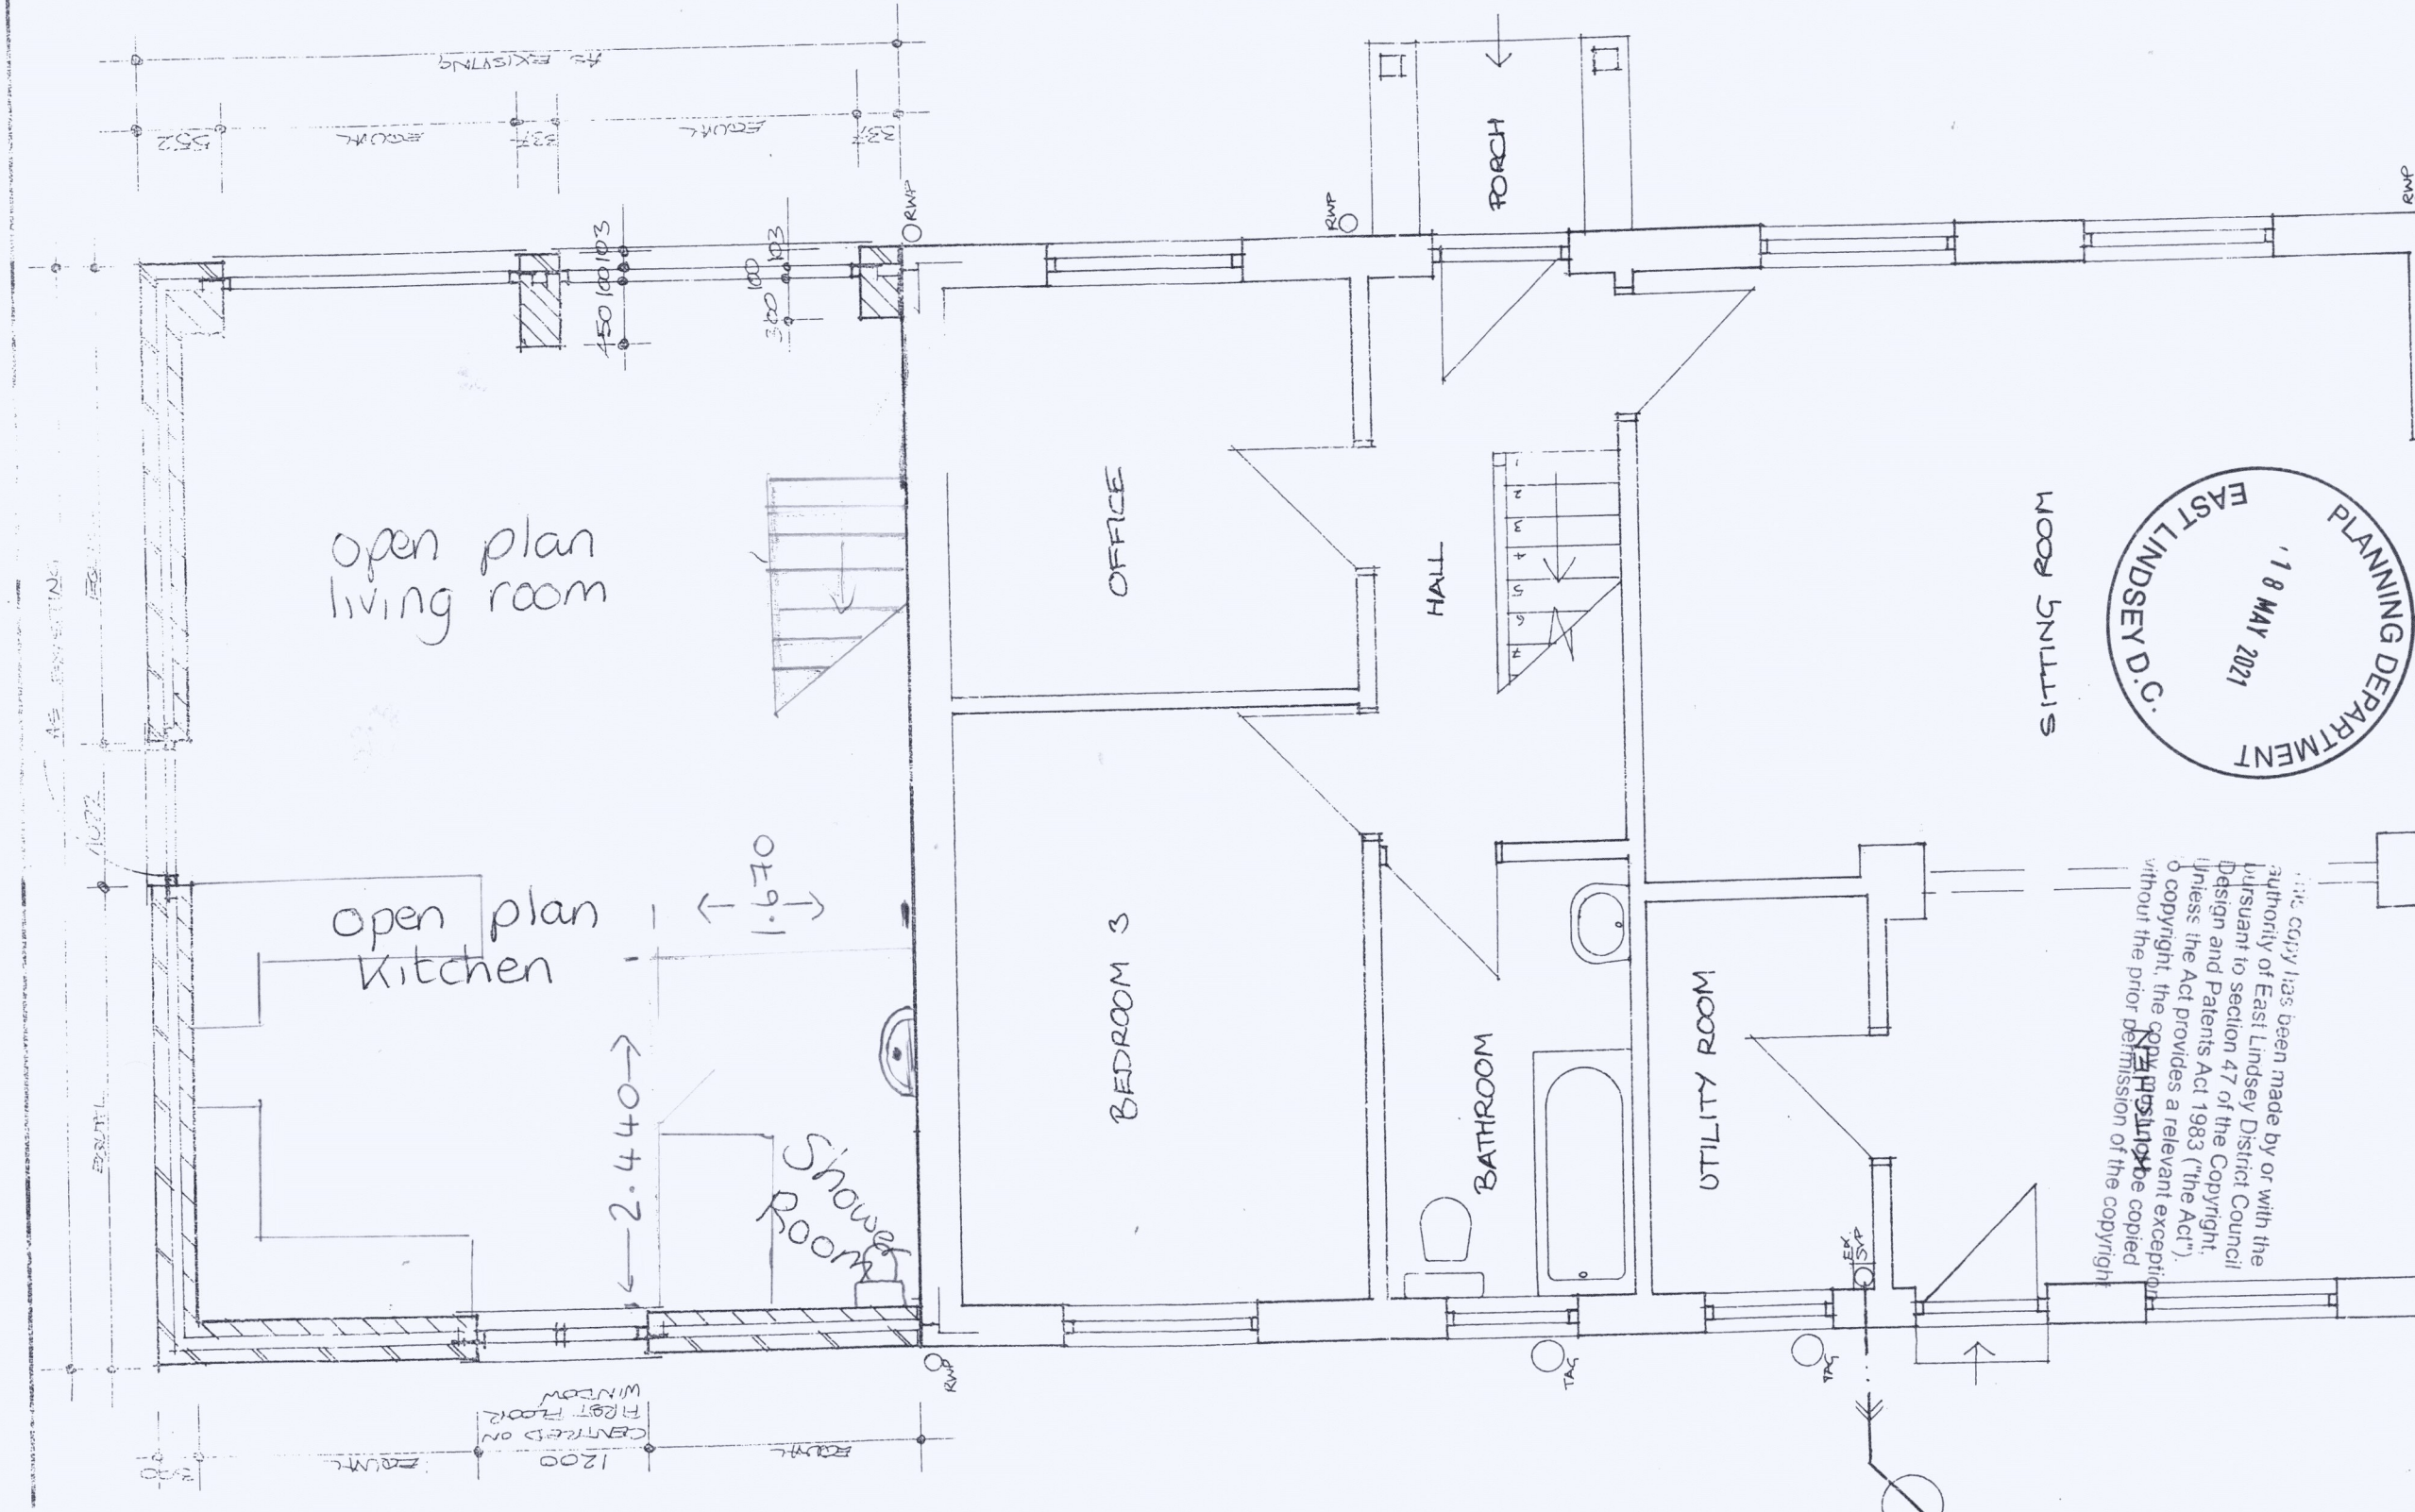

open plan
living room

open plan
kitchen

Shower
Room

OFFICE

BEDROOM 3

HALL

BATHROOM

UTILITY ROOM

PORCH

ROOM 5111115



This copy has been made by or with the authority of East Lindsey District Council pursuant to section 47 of the Copyright, Design and Patents Act 1983 ("the Act"). No copyright, the copyright is copied without the prior permission of the copyright owner.

Proposed

NEW I.C.
ON EXISTING
DRAINAGE