


1.4m
Hedge from
boundary
proposed
entrance

4 m wide
entrance

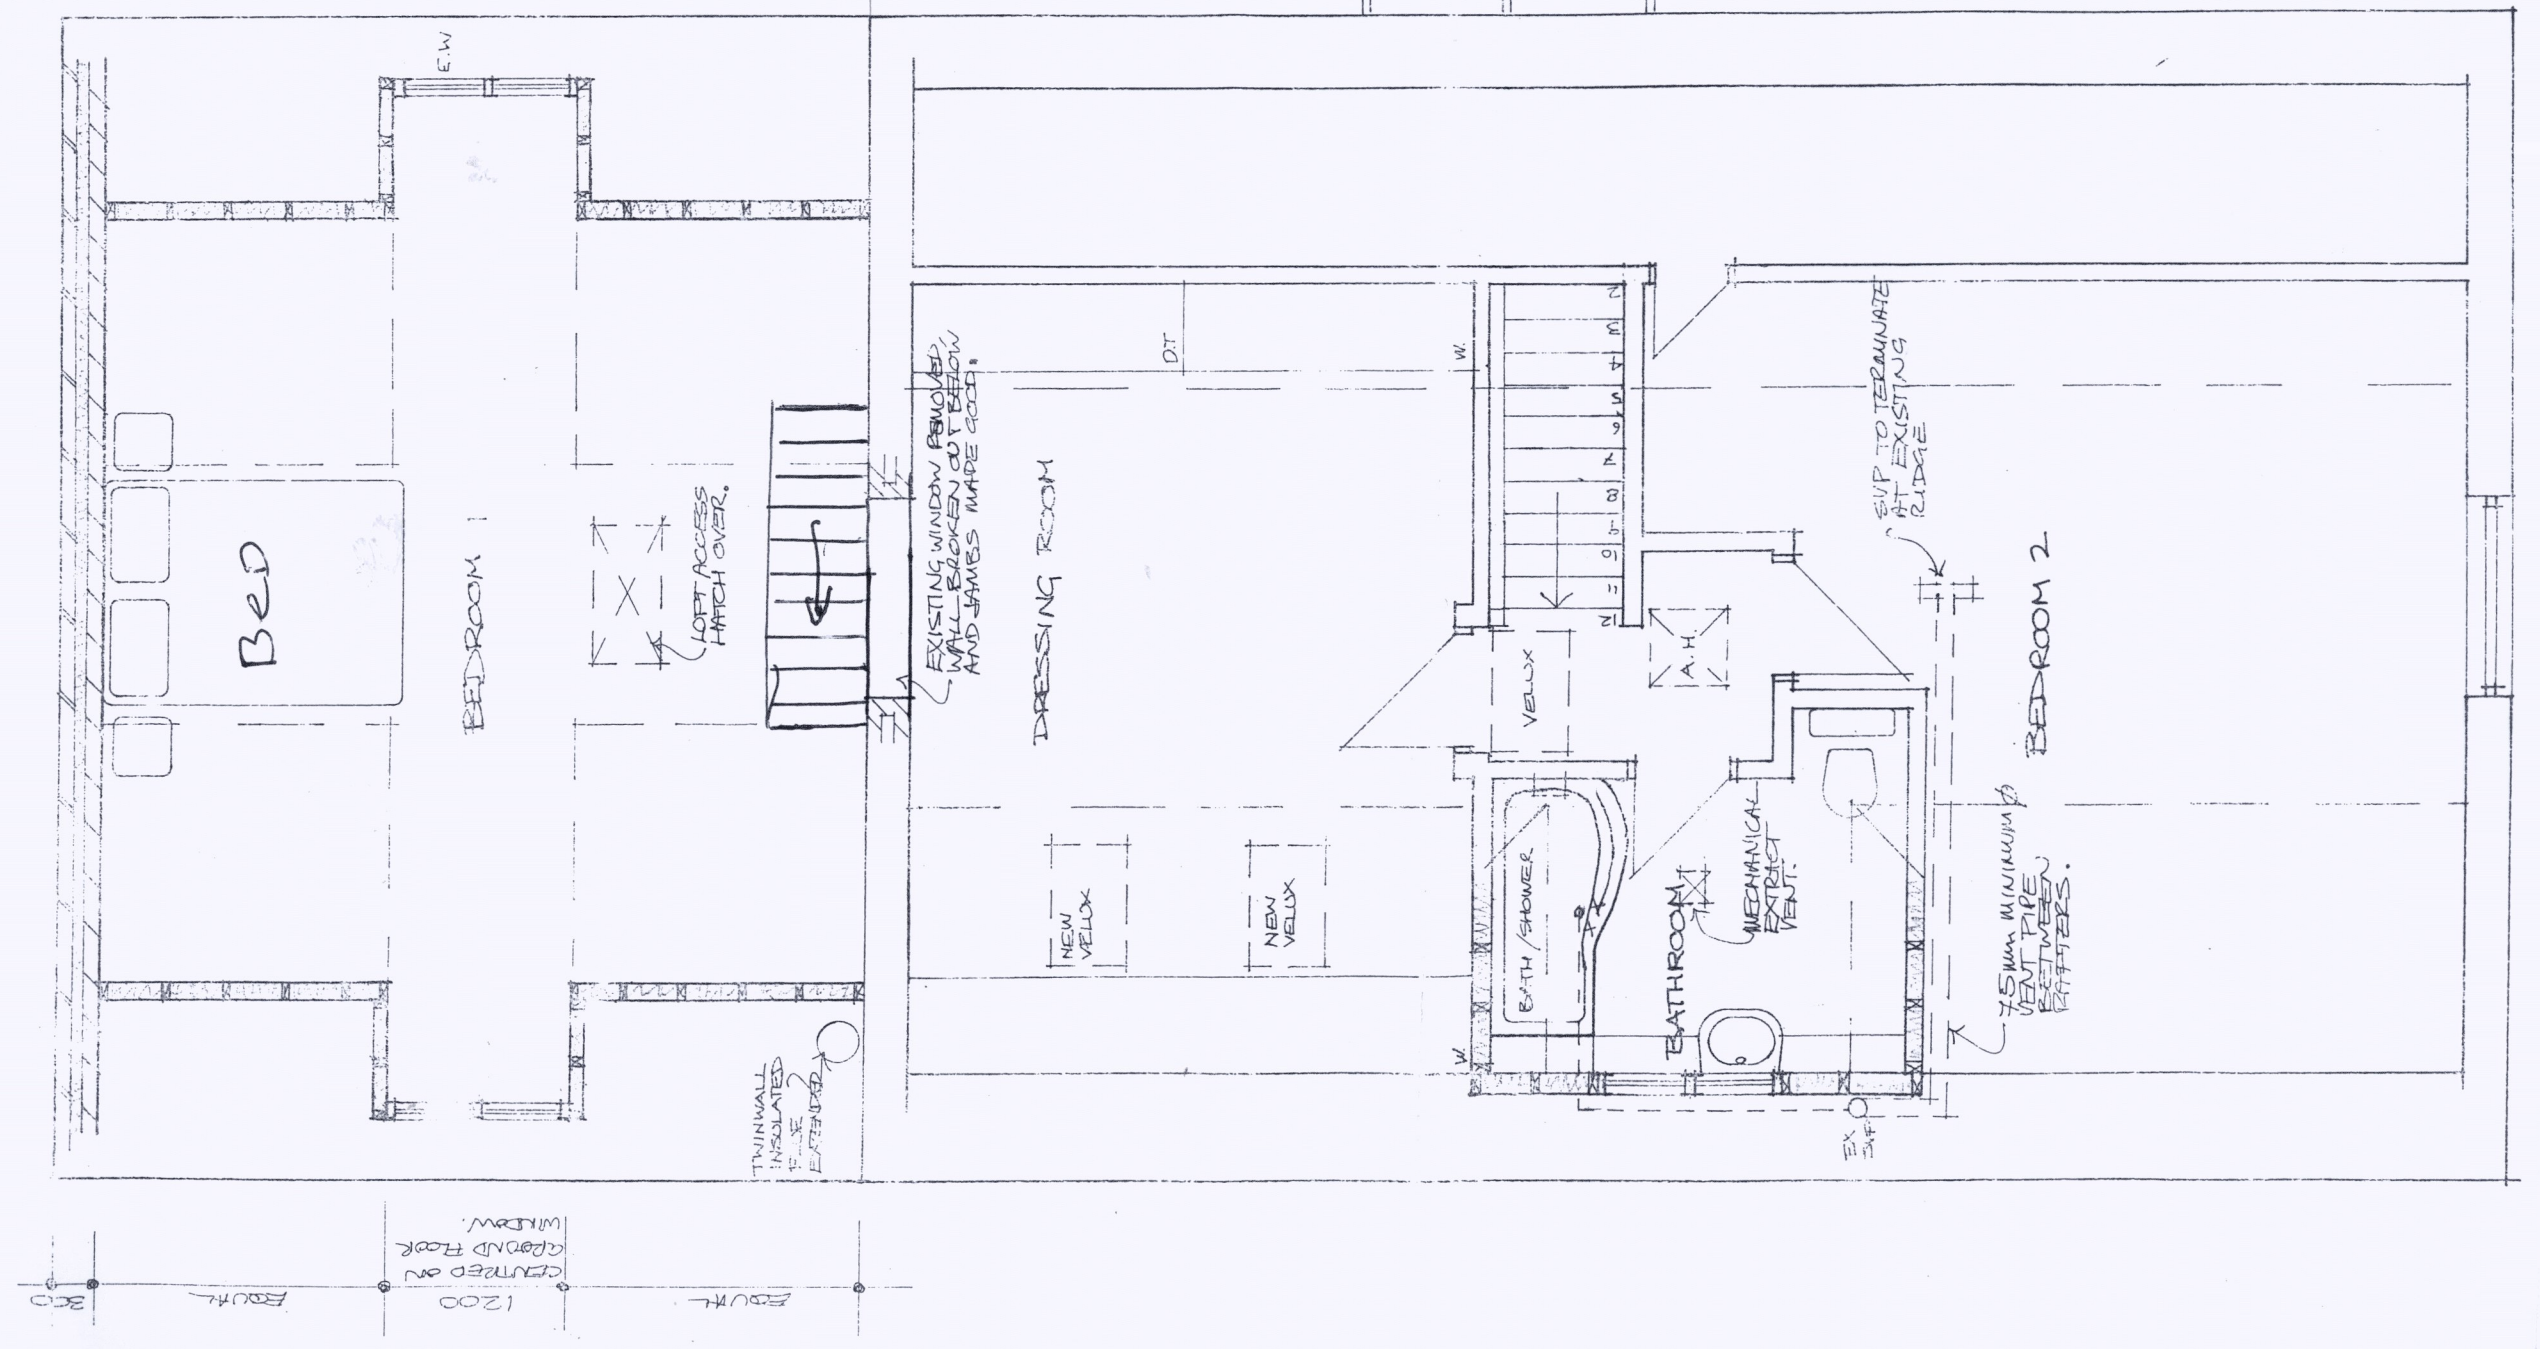

Proposed