
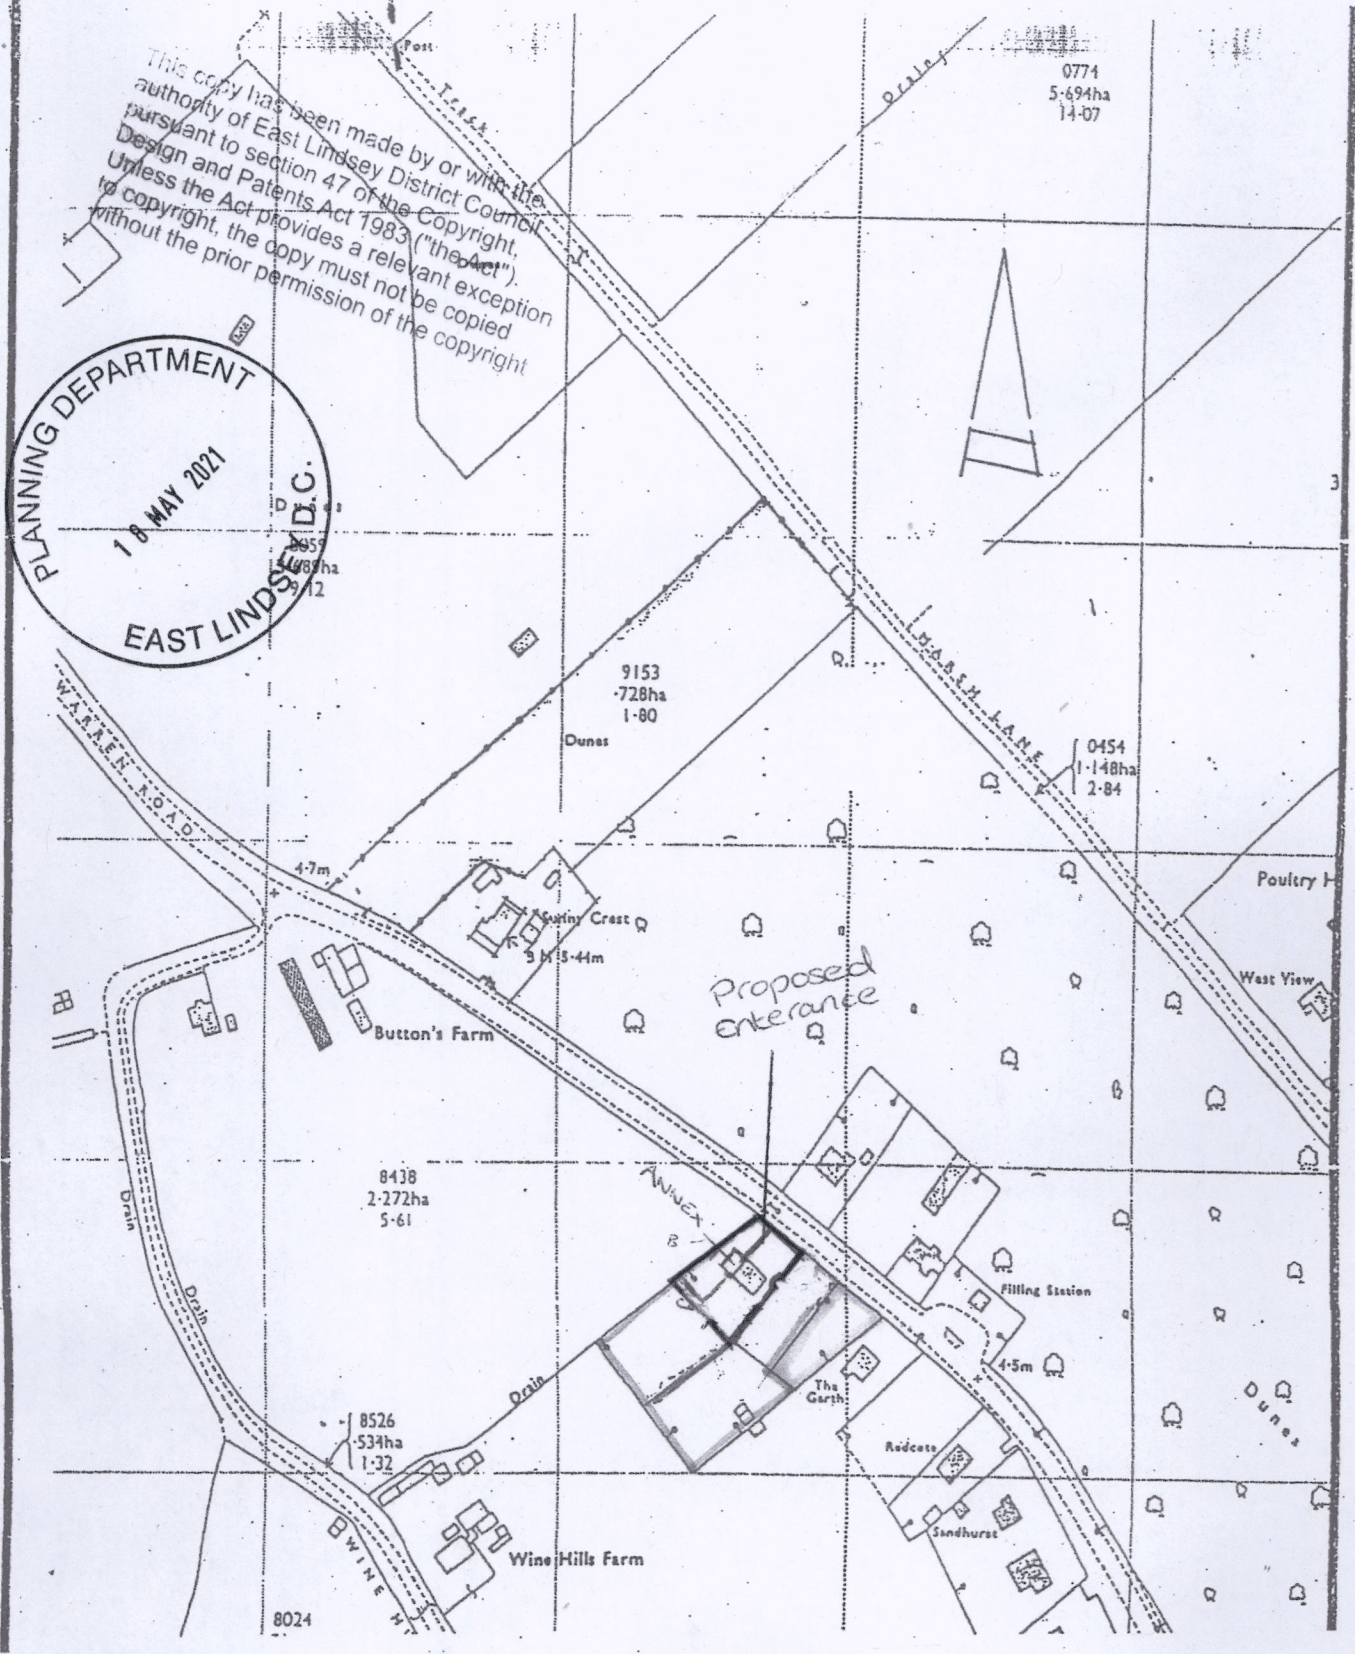


This copy has been made by or with the authority of East Lindsey District Council pursuant to section 47 of the Copyright, Design and Patents Act 1983 ("the Act"). Unless the Act provides a relevant exception to copyright, the copy must not be copied without the prior permission of the copyright

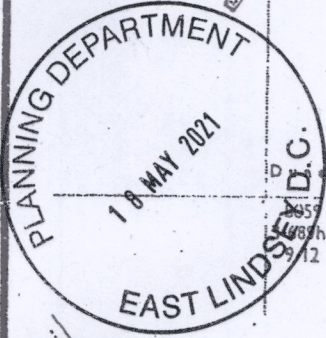

JOB TITLE
 CLUMBER COTTAGE (B) ANNEX
 ADJACENT TO
 CLUMBER COTTAGE (A)
 WARREN ROAD
 SALTFLEET
 LOUTH
 LN11 7RU

SITE LOCATION MAP
 SCALE
 1:2500
 DATE
 APRIL 2021

JOANNE TOLLEY