
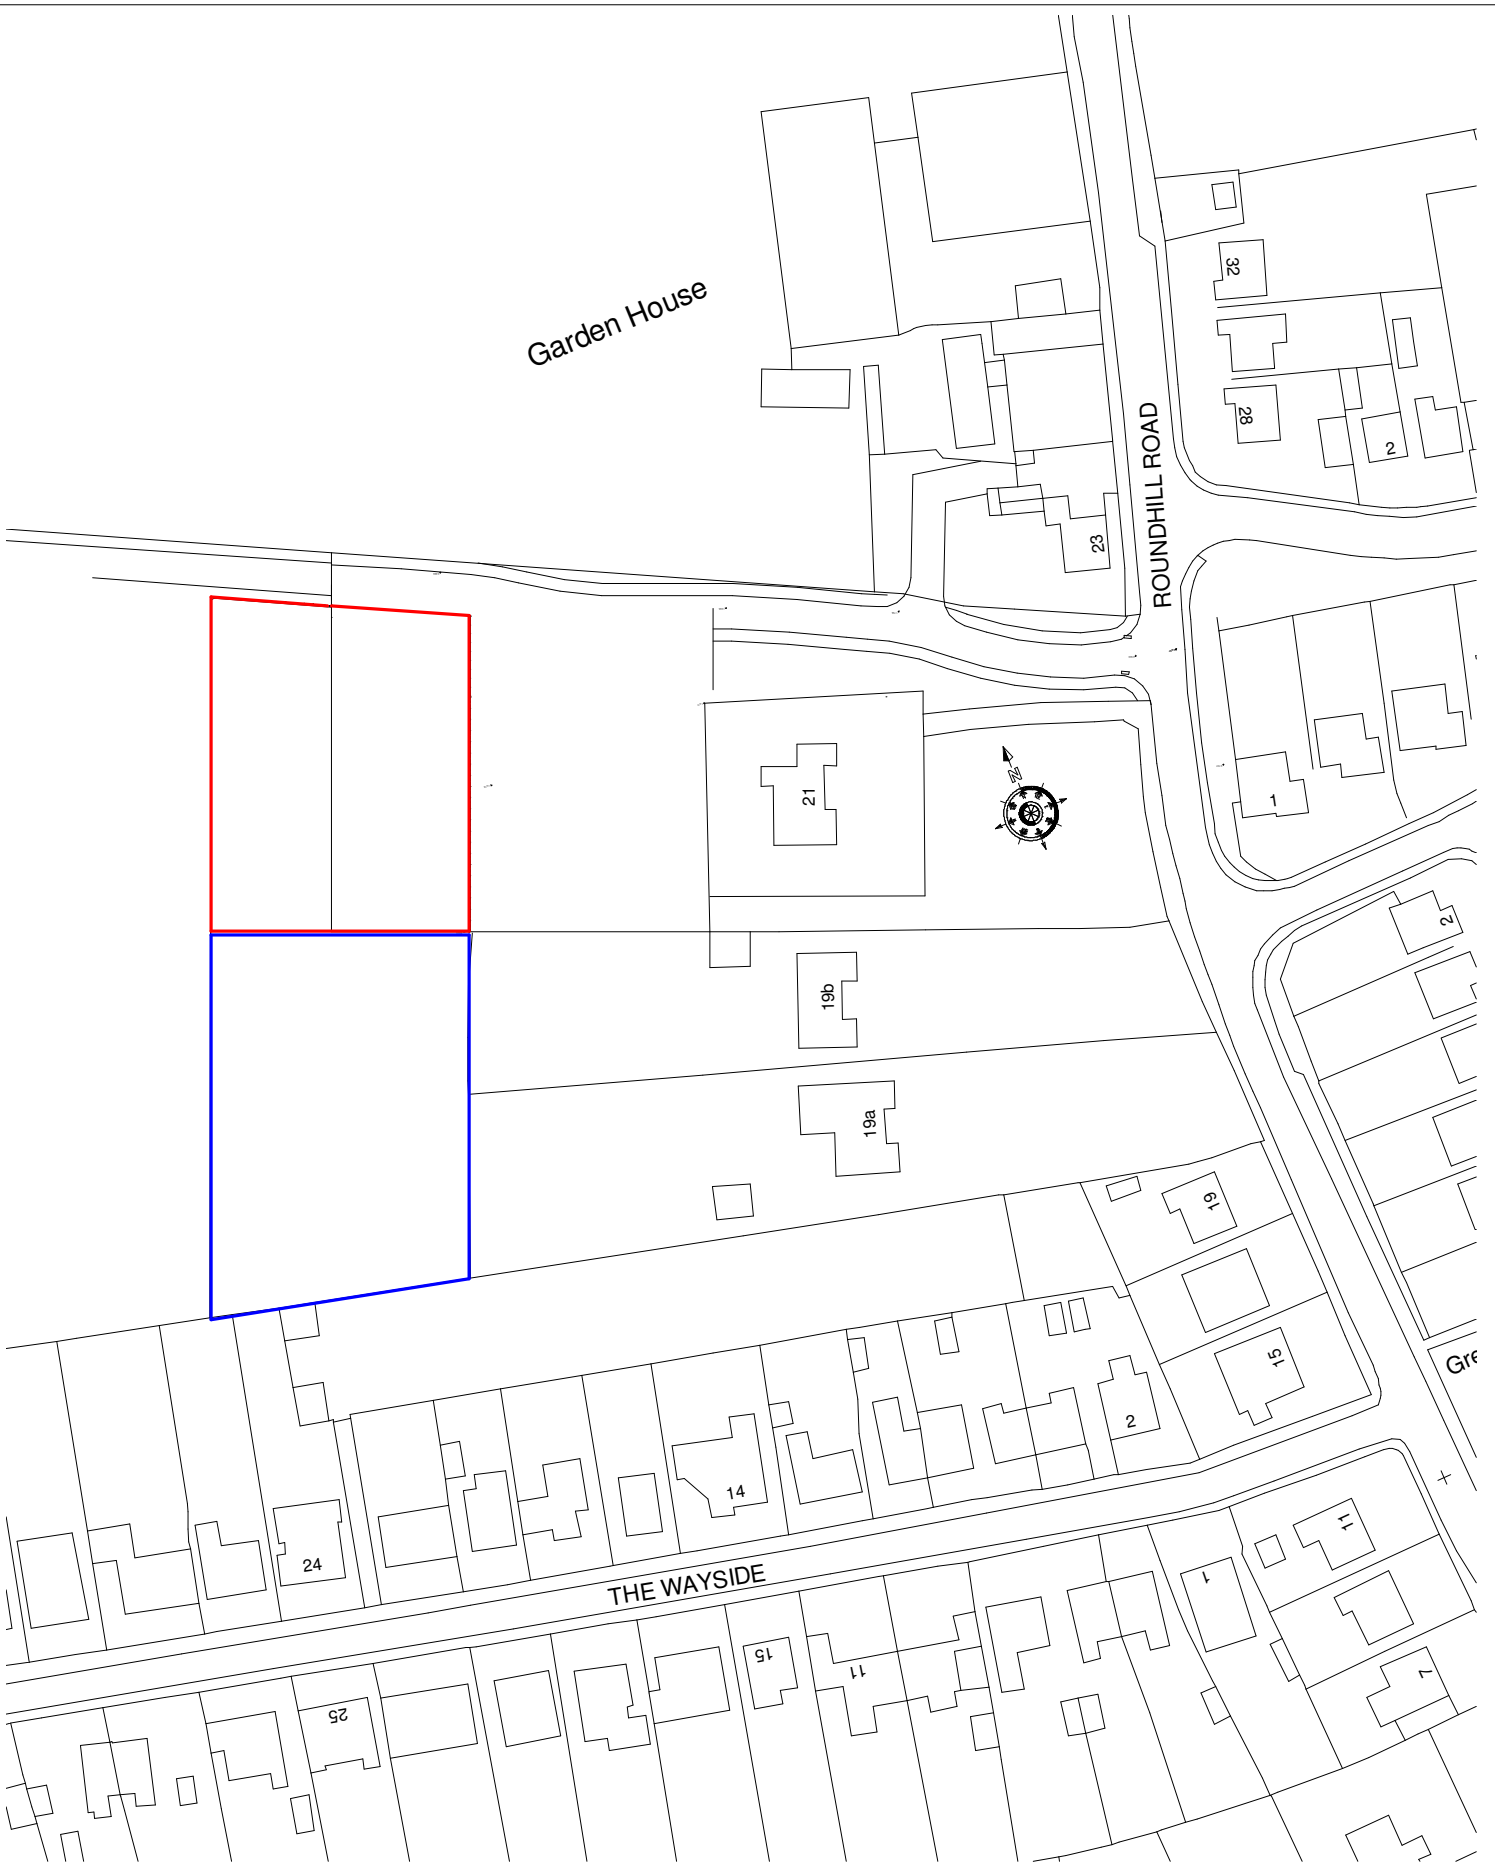


Garden House

ROUNDHILL ROAD

THE WAYSIDE

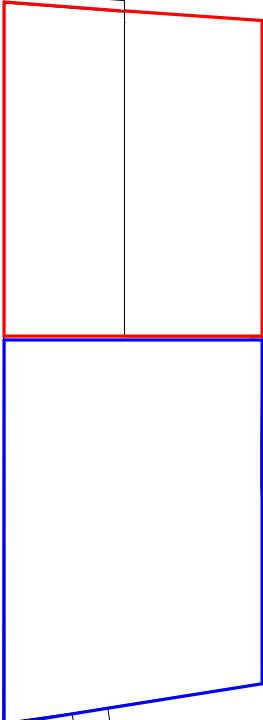

**JohnsonClark**  
 building surveys and architecture  
 - www.JohnsonClark.co.uk - 01325 710 300 -

No.	Description	Date

PROJECT  
**Mulberry House,  
 DL2 2ED**

SHEET  
**Site Location Plan**

CLIENT  
**Tim Jones**

Drawn by SGC	Scale (@ A4) 1 : 1250		REVIT
Checked by SGC	Project Number P1261		
Date Jan 2019	Drawing Number SITE	Rev.	