
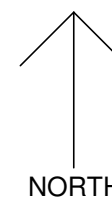


Revisions Date Drawn / Chk'd

P01 First Issue 21-05-12 -

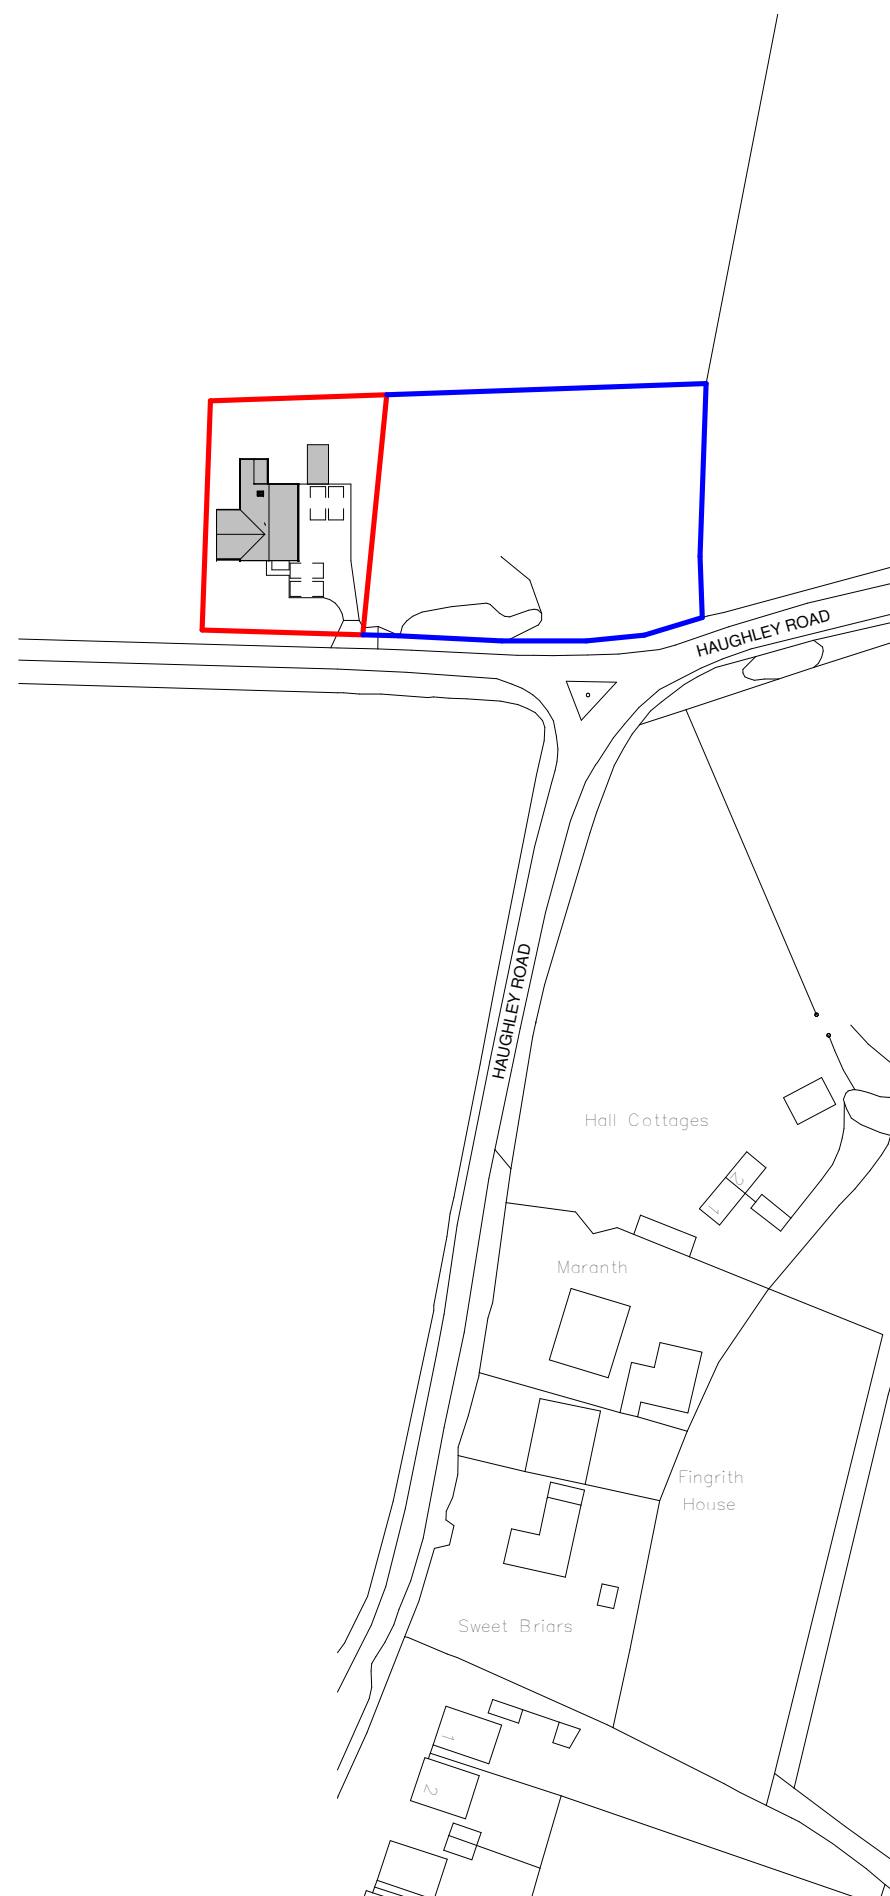

Client

Mr K. Waters

Project

Proposed Annexe Extension, The Willows,  
Harleston, Stowmarket IP14 3JB

Title

Site Location Plan

Project N<sup>o</sup> Drawing N<sup>o</sup> Revision

115 - 0100 P01

Scale - unless otherwise stated Issued For

1 : 1250 @ A3 PRELIMINARY