



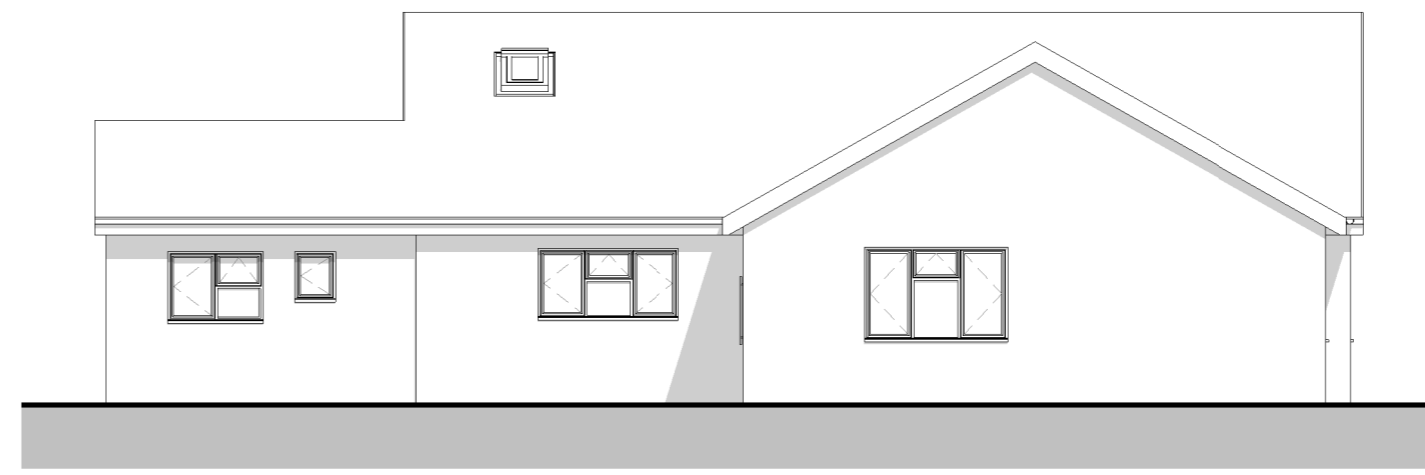


South Elevation as Existing
1 : 100

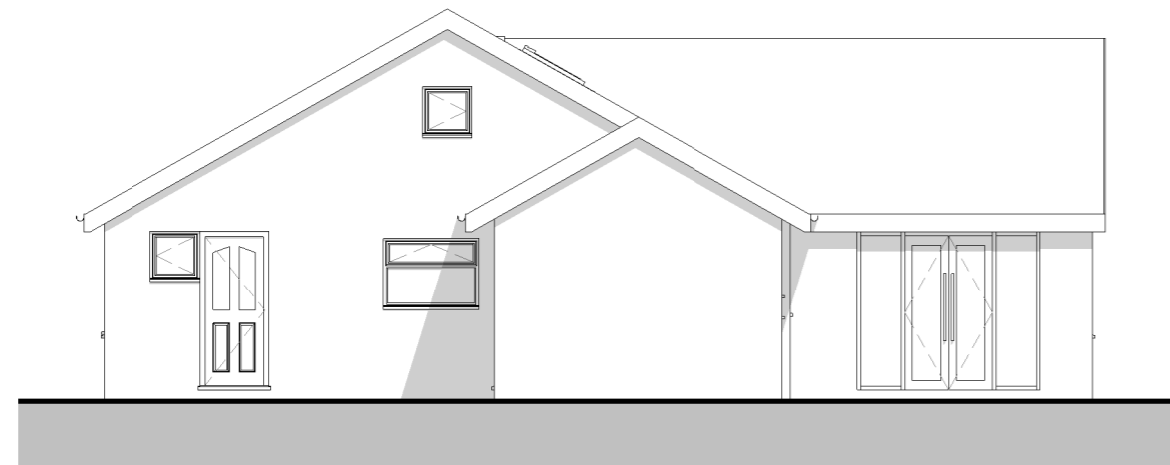


West Elevation as Existing
1 : 100




North Elevation as Existing
1 : 100

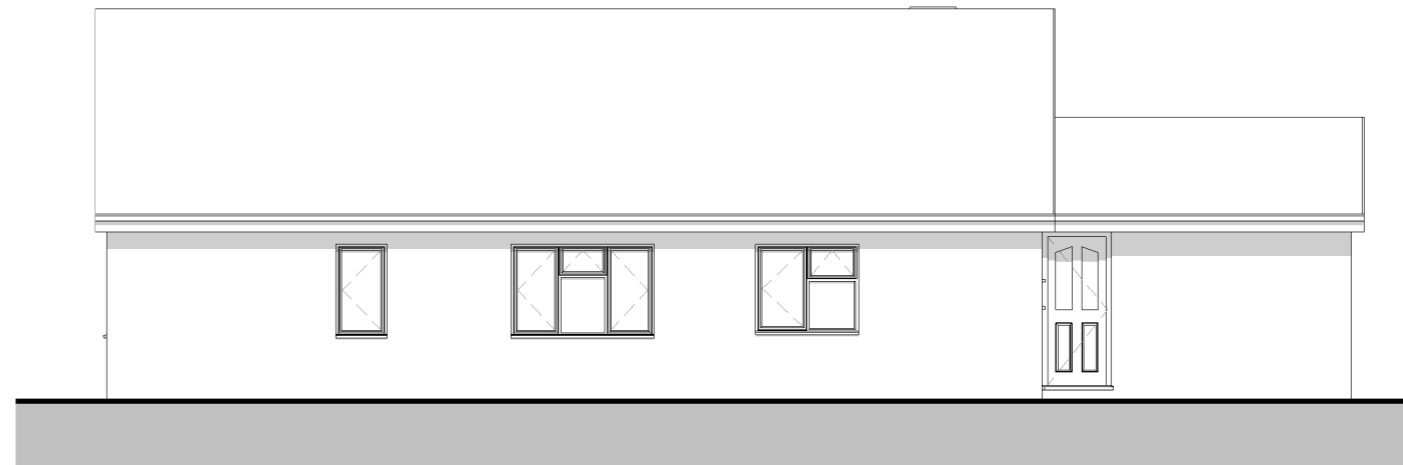

East Elevation as Existing
1 : 100

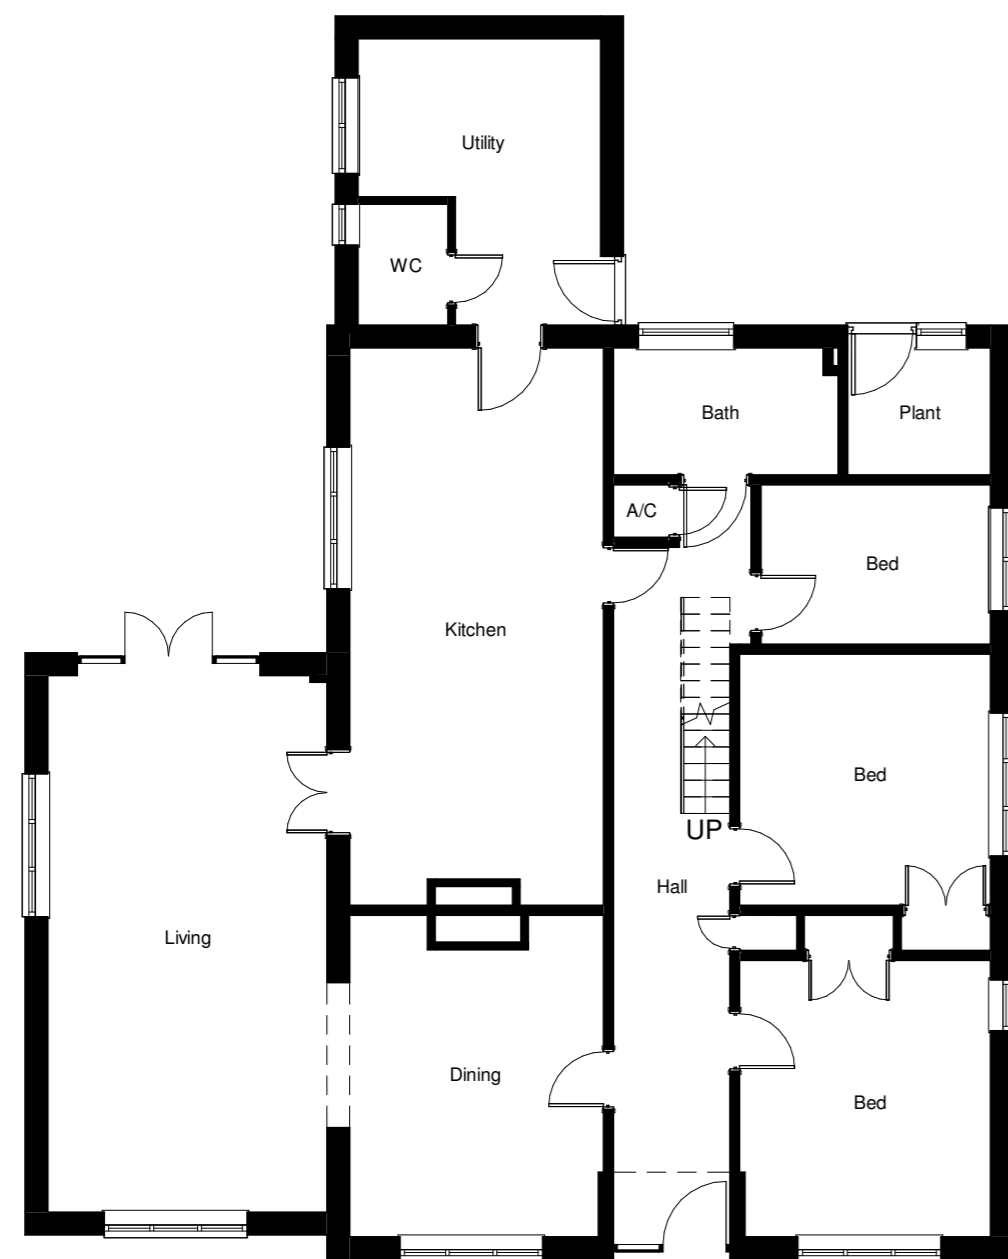

Ground Floor Plan as Existing
1 : 100

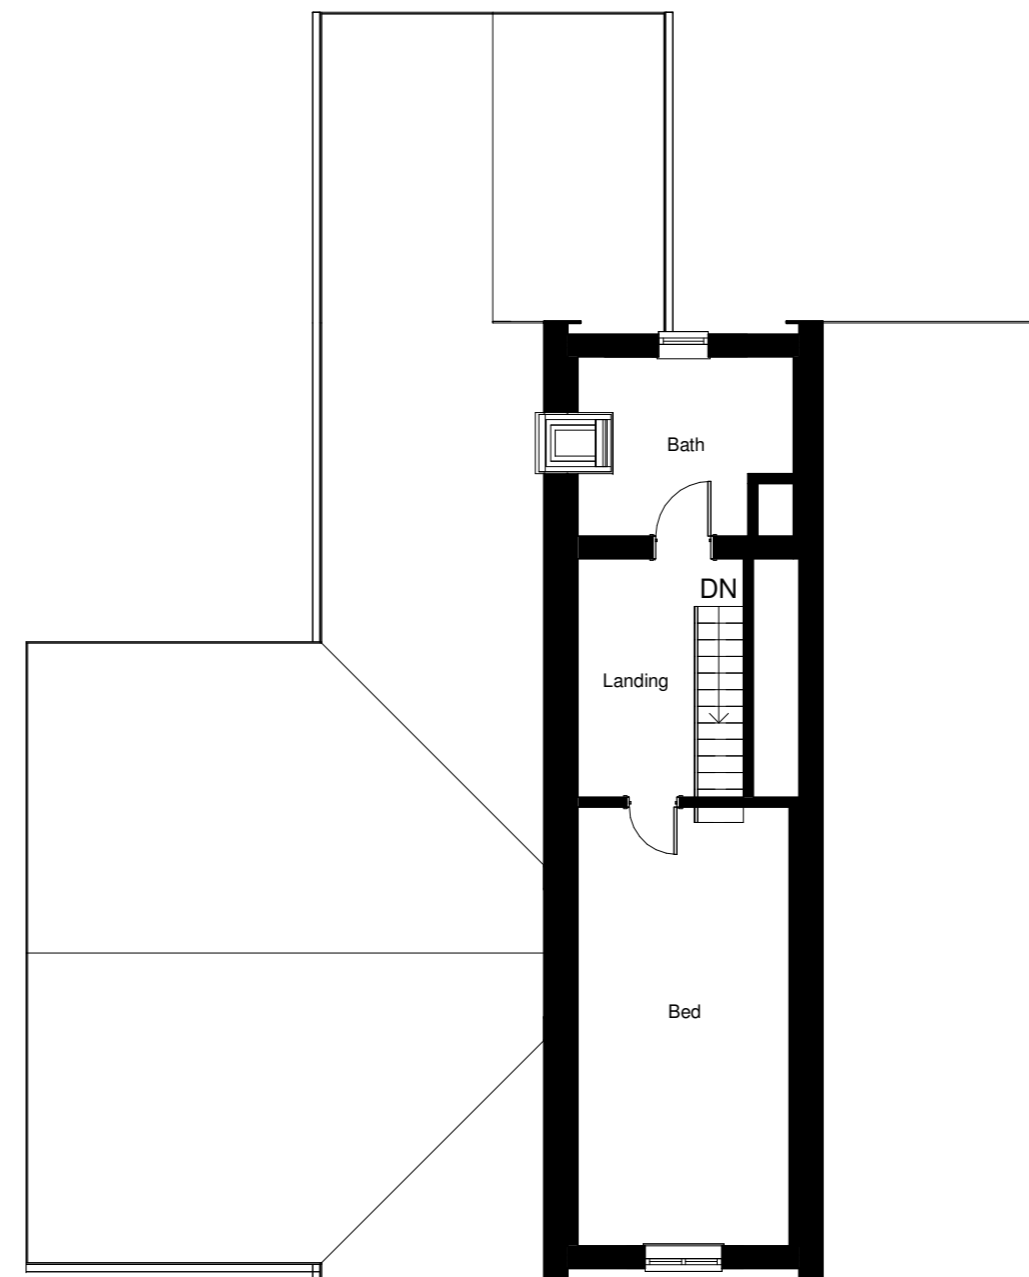

First Floor Plan as Existing
1 : 100

Client

Mr K. Waters

Project

Proposed Annex Extension, The Willows,
Harleston, Stowmarket IP14 3JB

Title

Floor Plans and Elevations as Existing

Project N^o Drawing N^o Revision

115 - 0300 **P01**

Scale - unless otherwise stated Issued For

1 : 100 @ A2 PRELIMINARY