



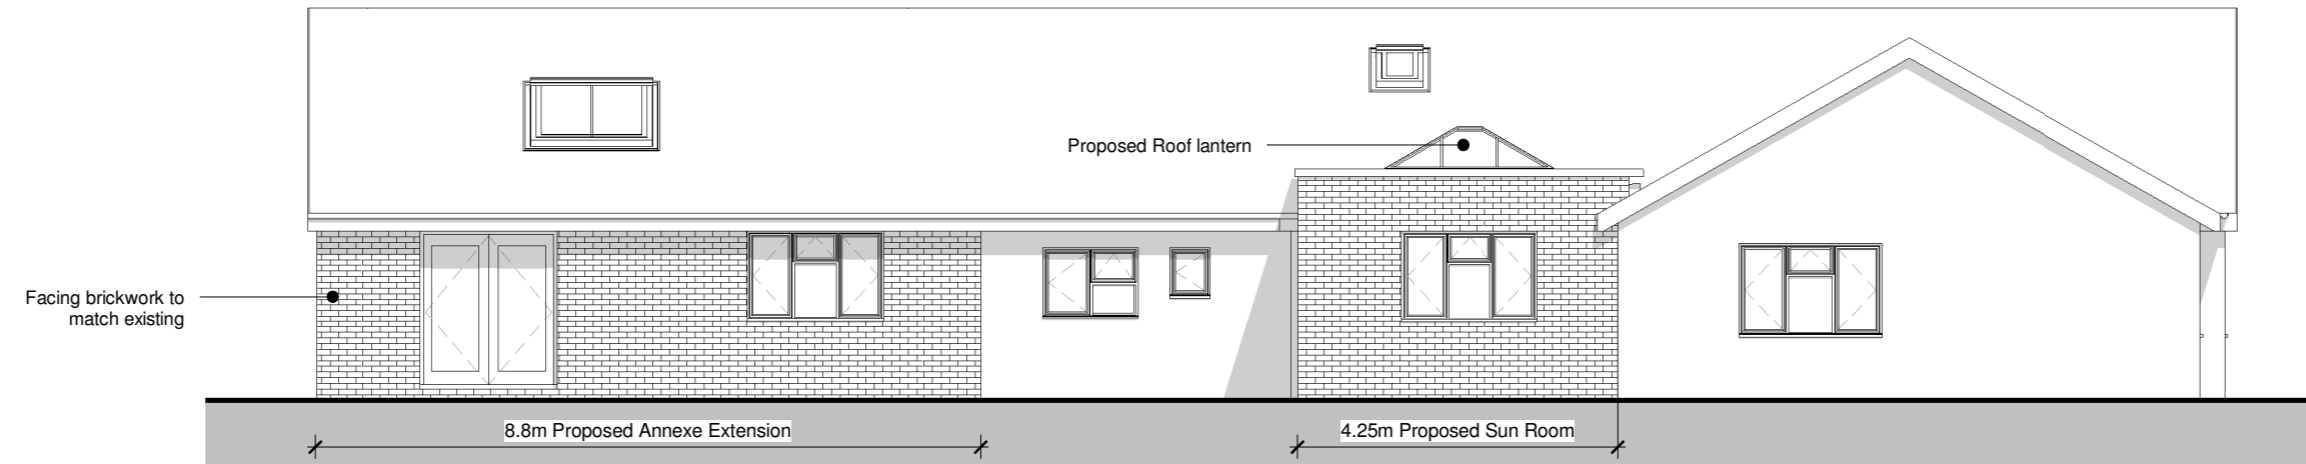


South Elevation as Proposed
1 : 100

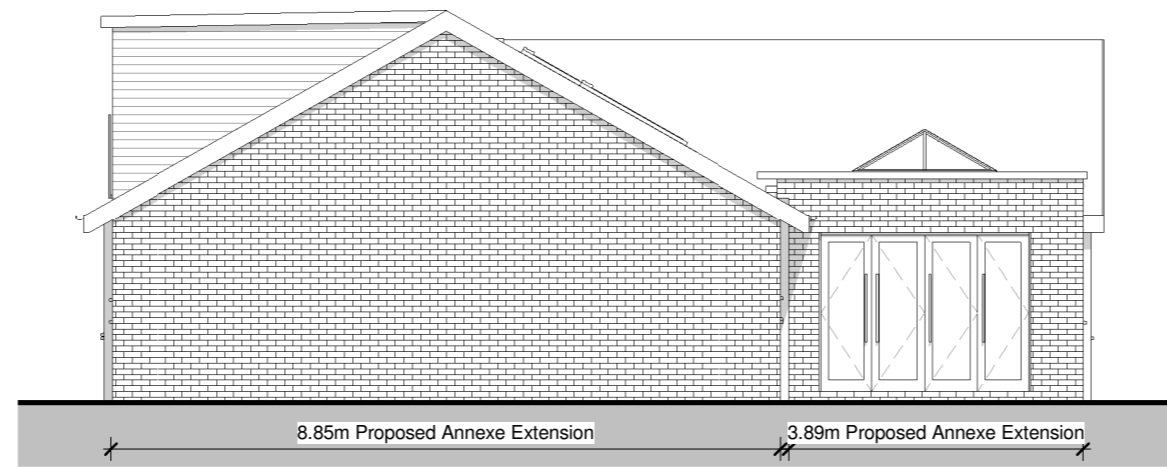

West Elevation as Proposed
1 : 100



North Elevation as Proposed
1 : 100

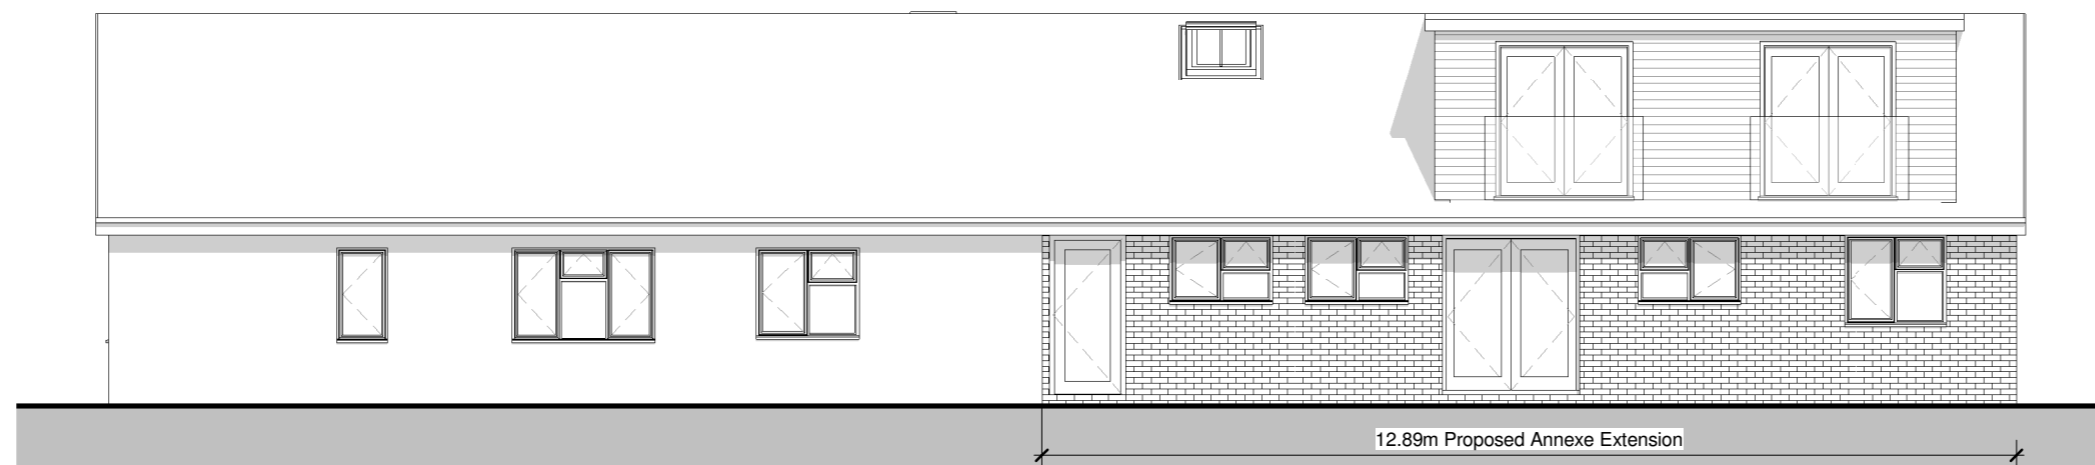

East Elevation as Proposed
1 : 100

Client

Mr K. Waters

Project

Proposed Annexe Extension, The Willows,
Harleston, Stowmarket IP14 3JB

Title

Elevation as Proposed

Project N^o Drawing N^o Revision

115 - 0302 **P01**

Scale - unless otherwise stated Issued For

1 : 100 @ A2 PRELIMINARY