


Ground Floor Plan as Proposed
1 : 100

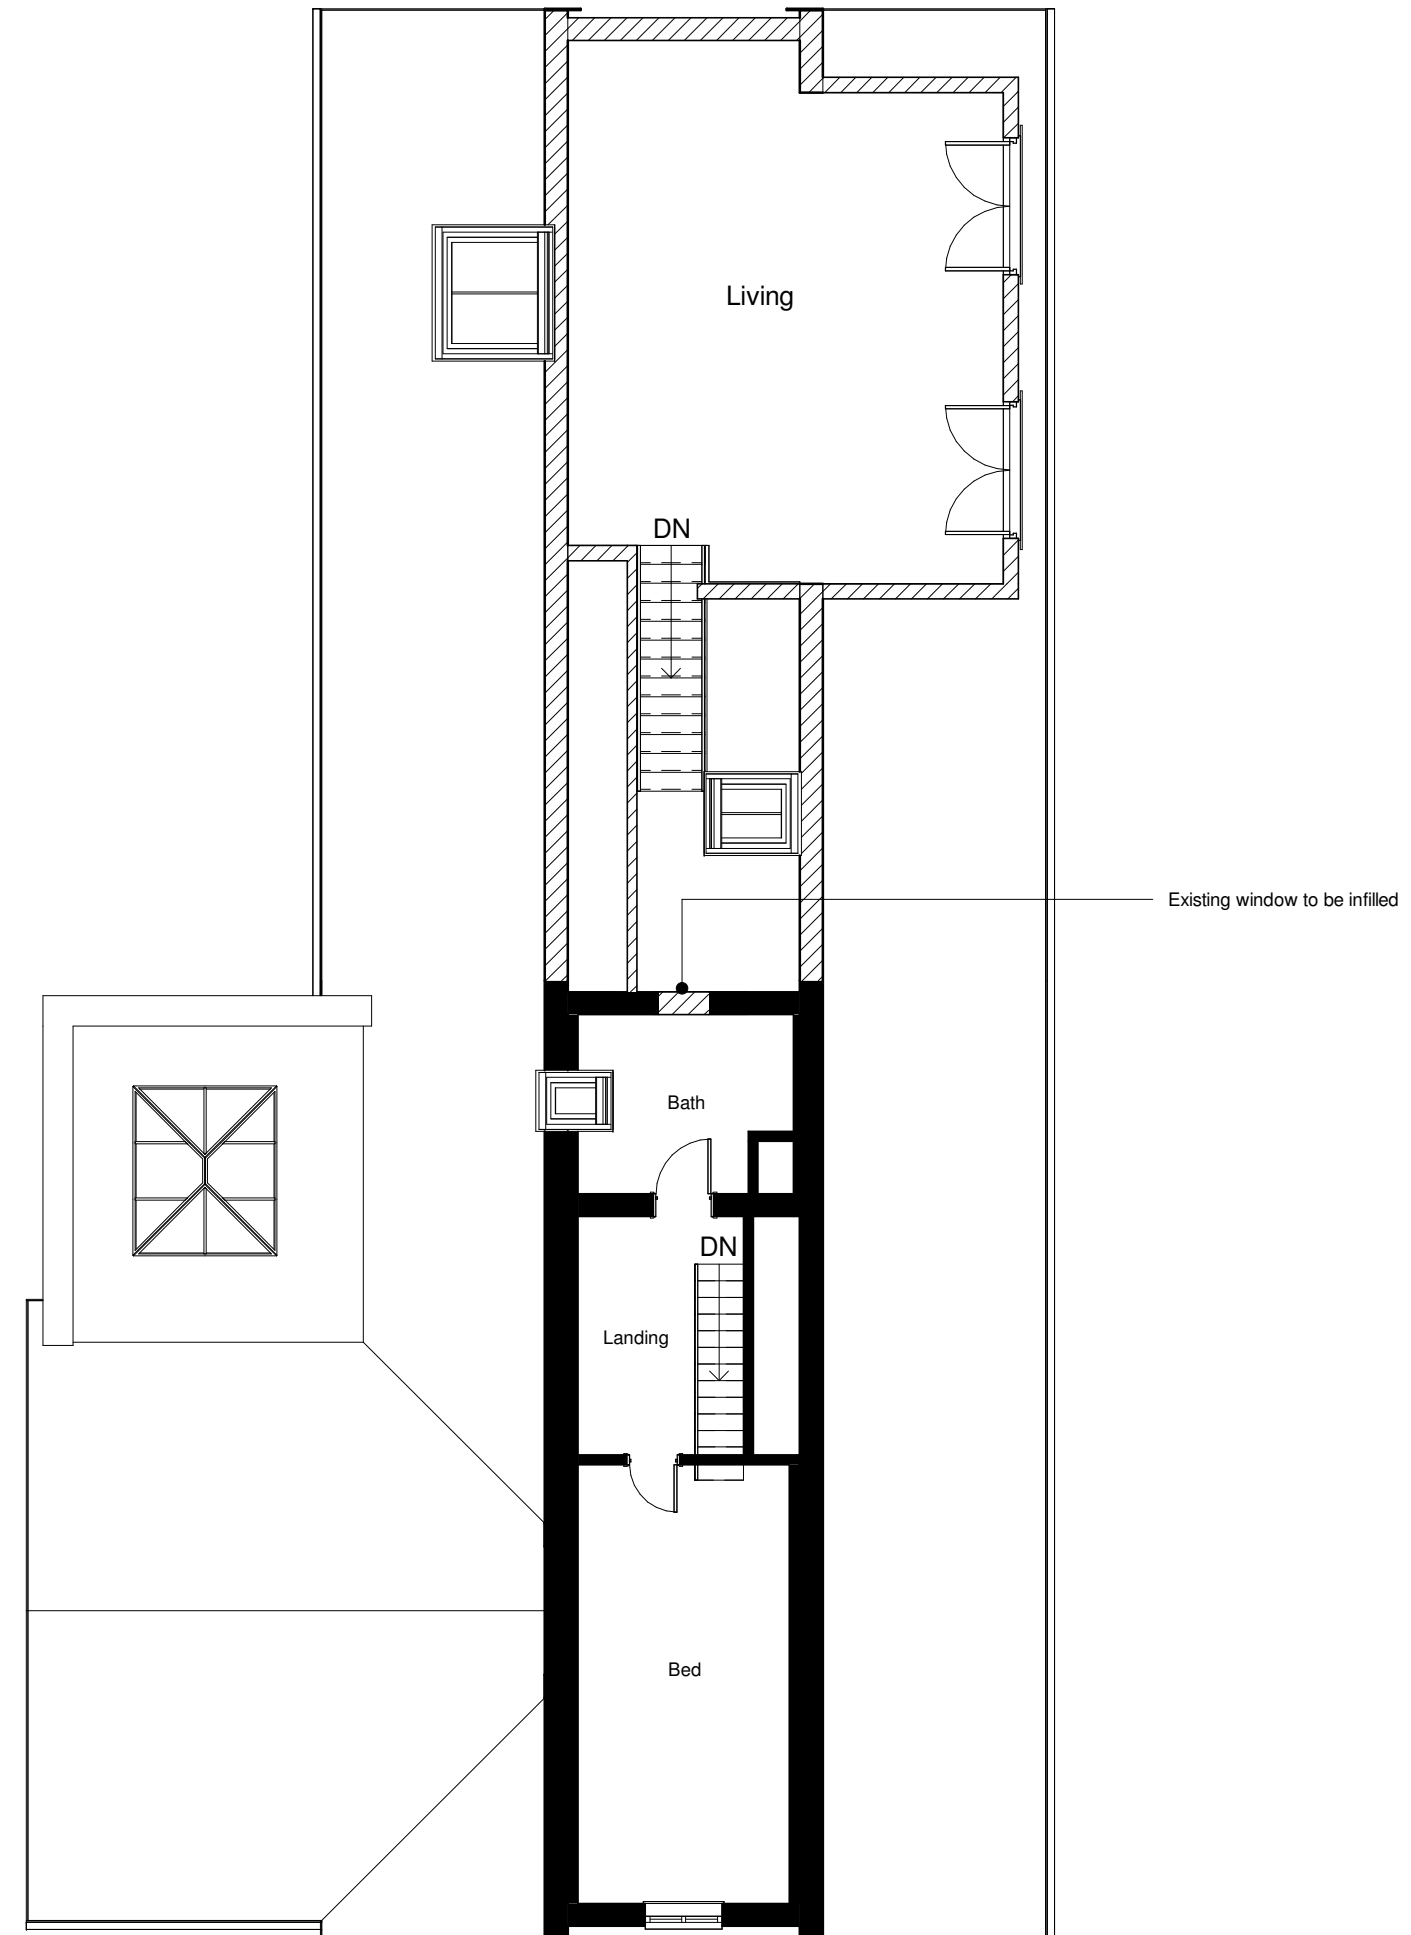

First Floor Plan as Proposed
1 : 100

Client
Mr K. Waters

Project
Proposed Annex Extension, The Willows,
Harleston, Stowmarket IP14 3JB

Title
Floor Plans as Proposed

Project N°	Drawing N°	Revision
115 - 0301	P01	Issued For
1 : 100	@ A2	PRELIMINARY