
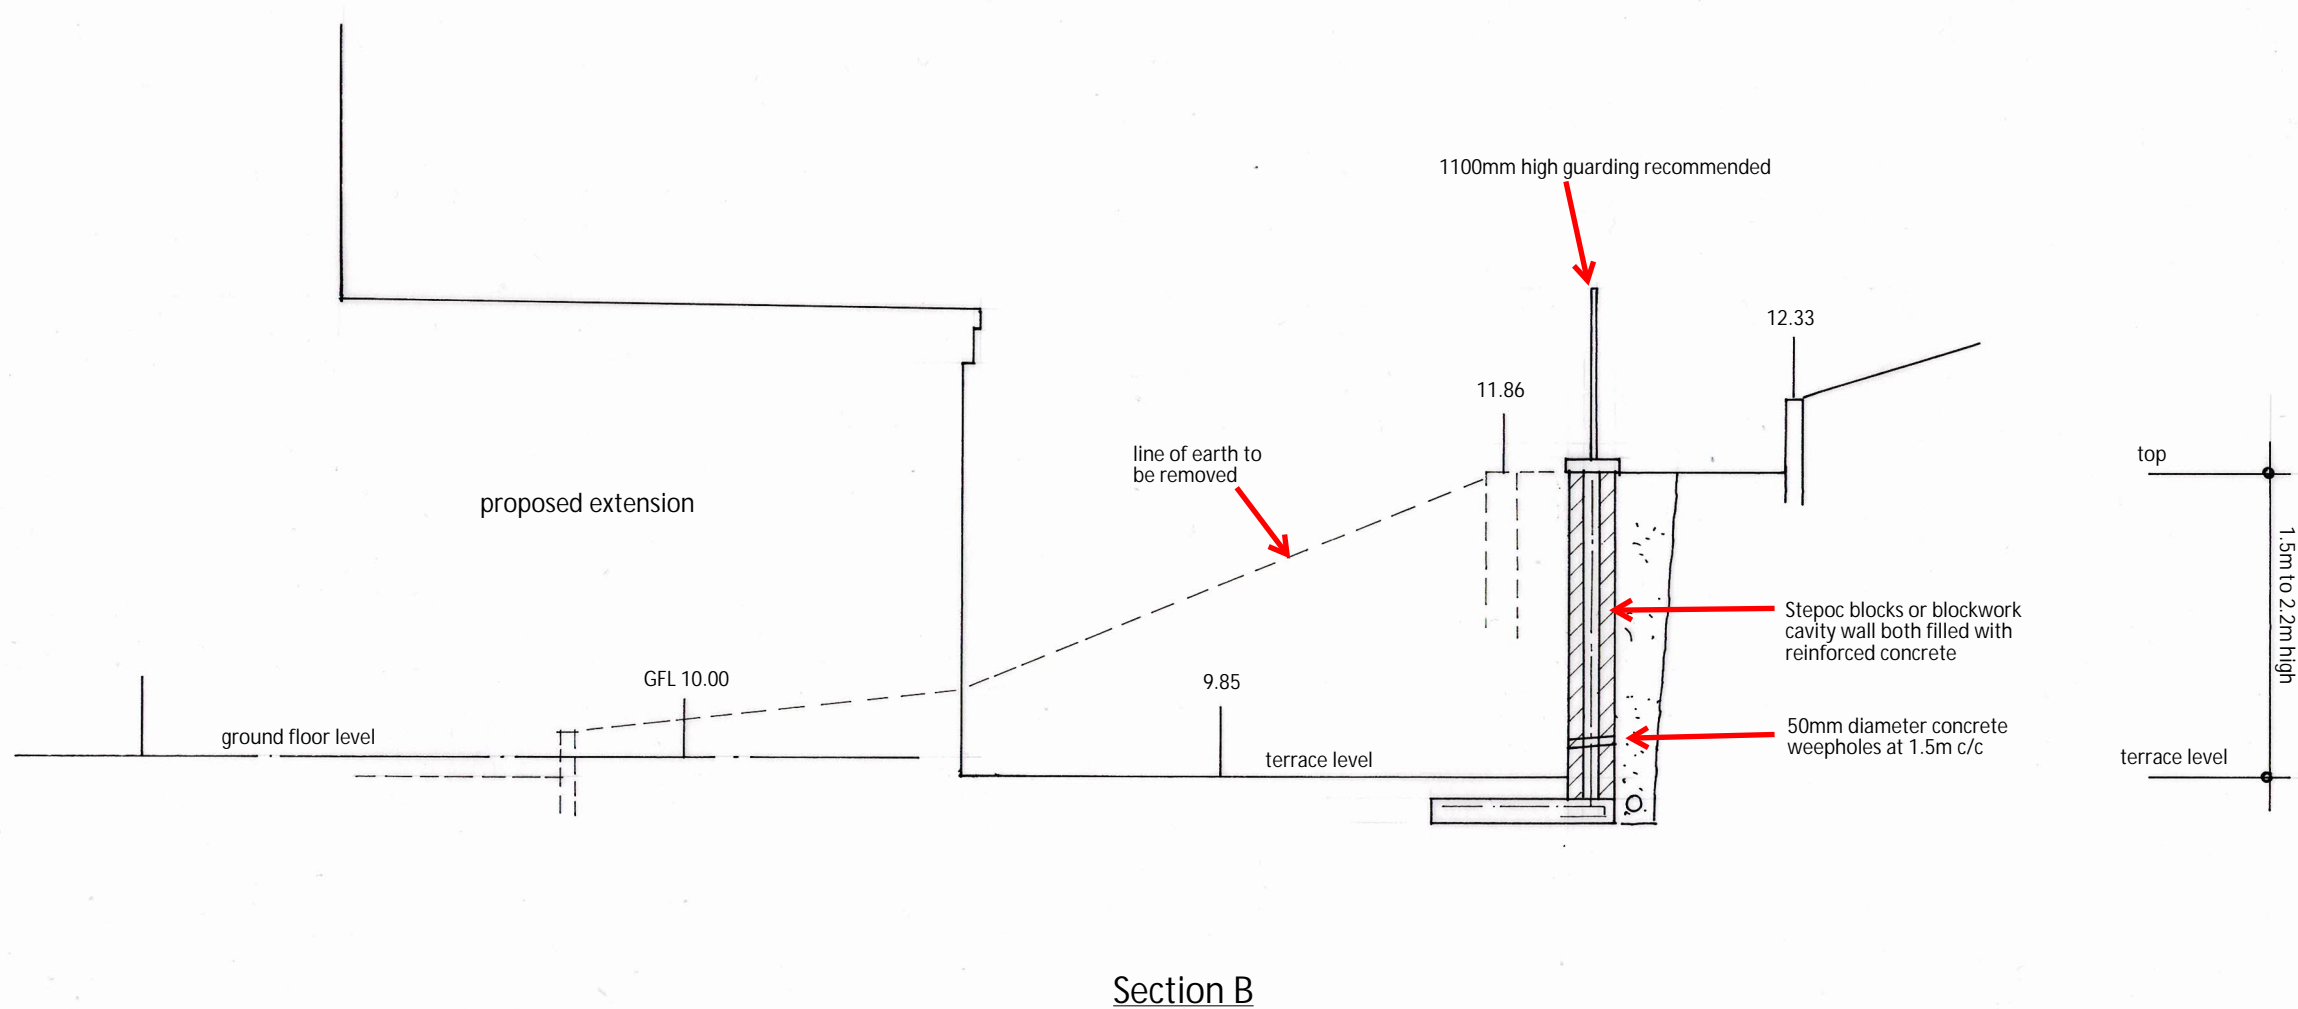


New Stepoc blocks or cavity blockwork retaining wall shown here for illustration only.

Please see the structural engineers calculations and construction details.

Chalk sub-soil has been assumed and this must be confirmed before starting the works.

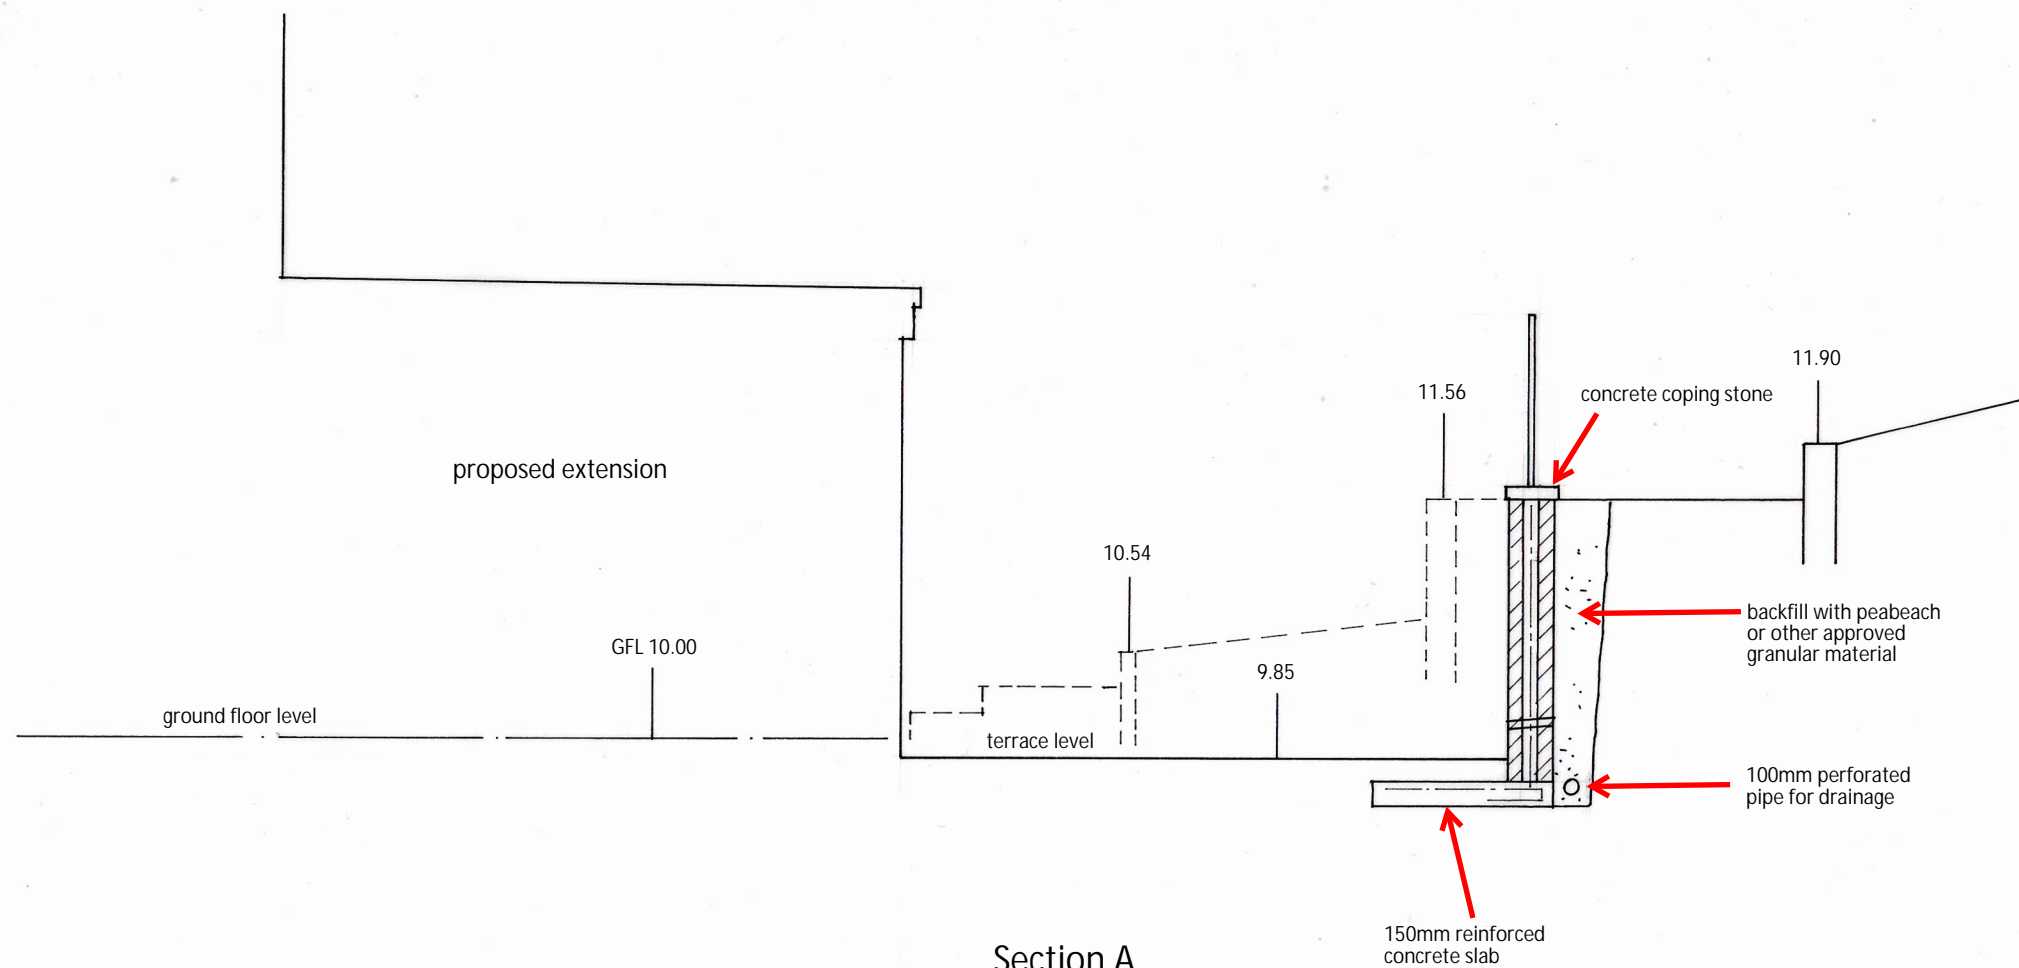

All setting out and dimensions are to be checked on site before starting work and the architect notified of any discrepancies	
M.P. Technical Services 5 Harebeating Crescent Hailsham East Sussex BN27 1JH Tel: 01323 842747 Email: pavey456@gmail.com	
Client	Mr B. Melton
Job Title	1 Winton Avenue Saltdean BN2 8FN
Drg Title	Proposed Rear Site Levels
Scale	1/50 @ A3
Date	10/5/21
Drg by	MP
Drg No.	P7