




SOUTH ELEVATION

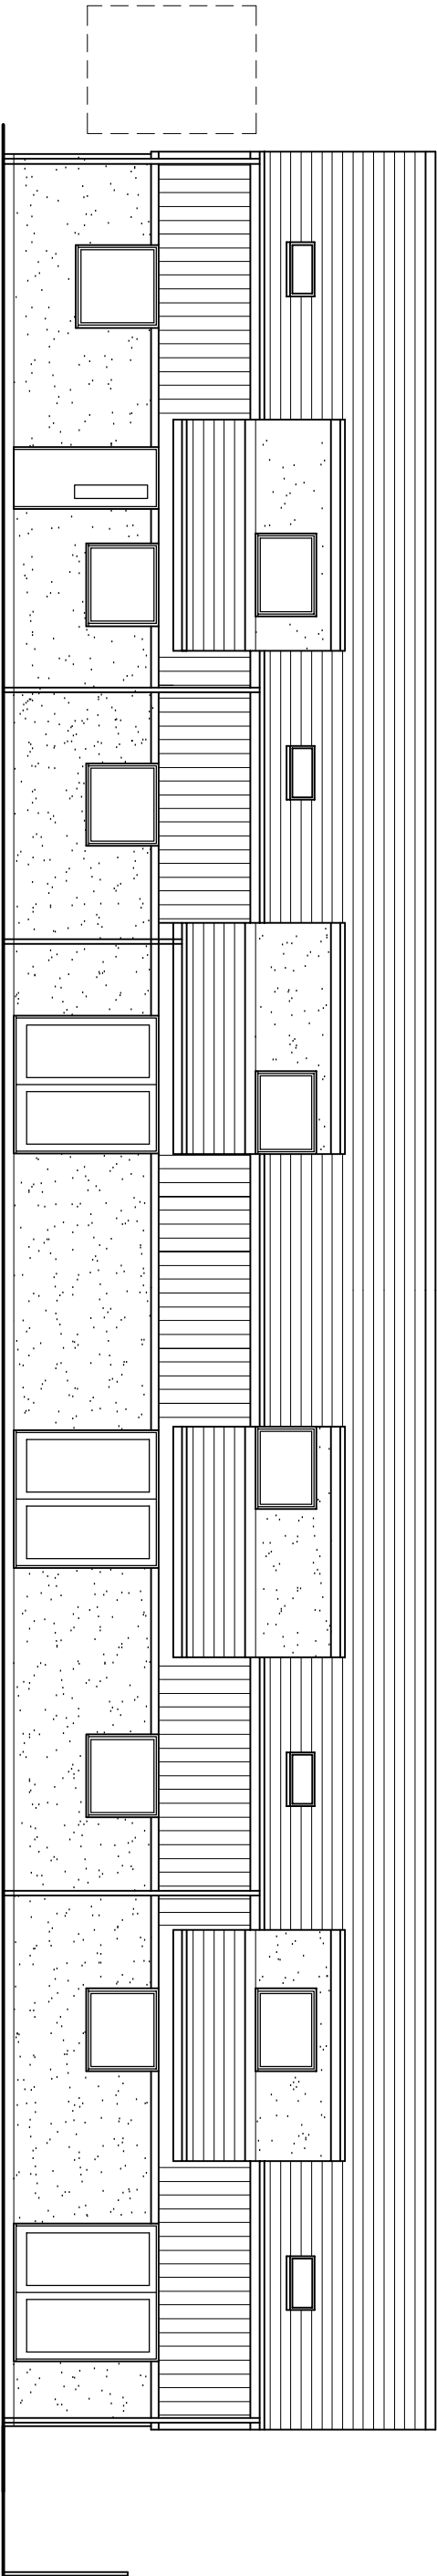

NORTH ELEVATION

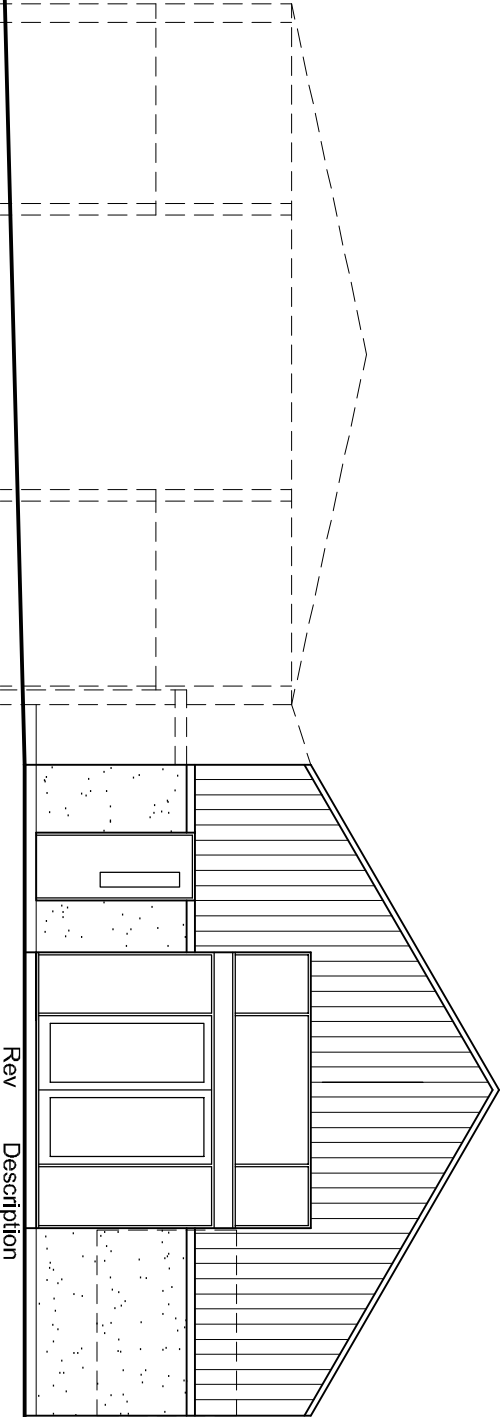

EAST ELEVATION

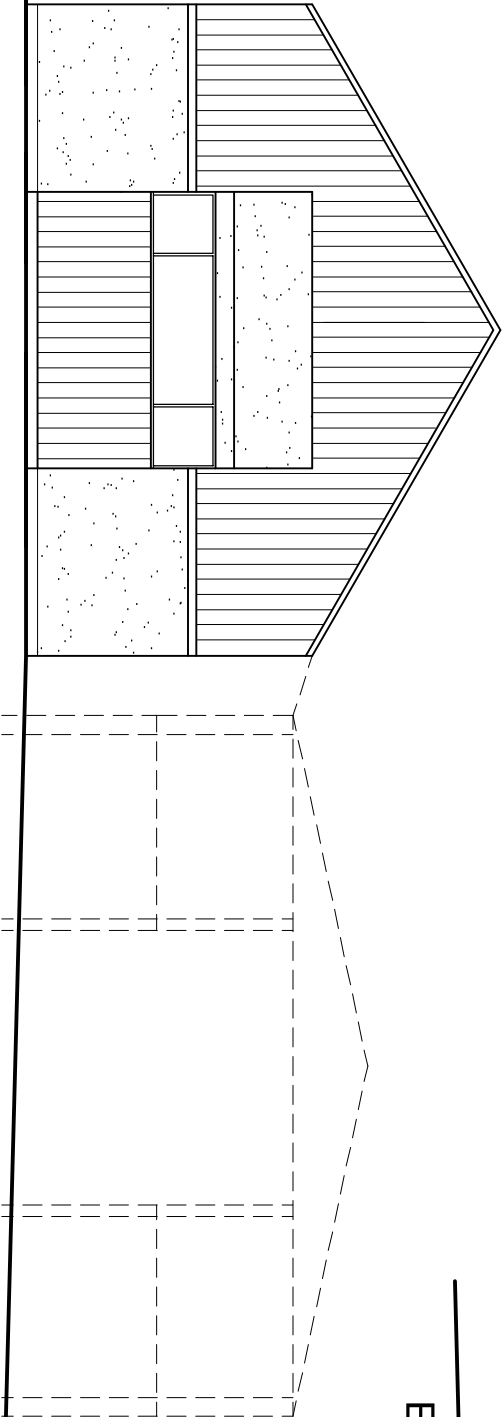

WEST ELEVATION

proposed elevations

Proposed barn conversion at  
Fieldhead, Longhorsley  
for Mr G Middleton

Rev

Description

Date

1 : 100  
plotted at A3

20.41.07

P.C.Fletcher

Architect