

Do not scale from this drawing except for planning purposes.
Contractor to take and check all dimensions on site before work commences.
Discrepancies to be reported to the architect.
Subcontractor to verify all dimensions on site before making a shop drawing or commencing manufacture.
This drawing is copyright and must not be reproduced without permission.

Seventh Floor

Sixth Floor

Fifth Floor

Fourth Floor


Third Floor

Second Floor


First Floor

Ground Floor

Basement Level

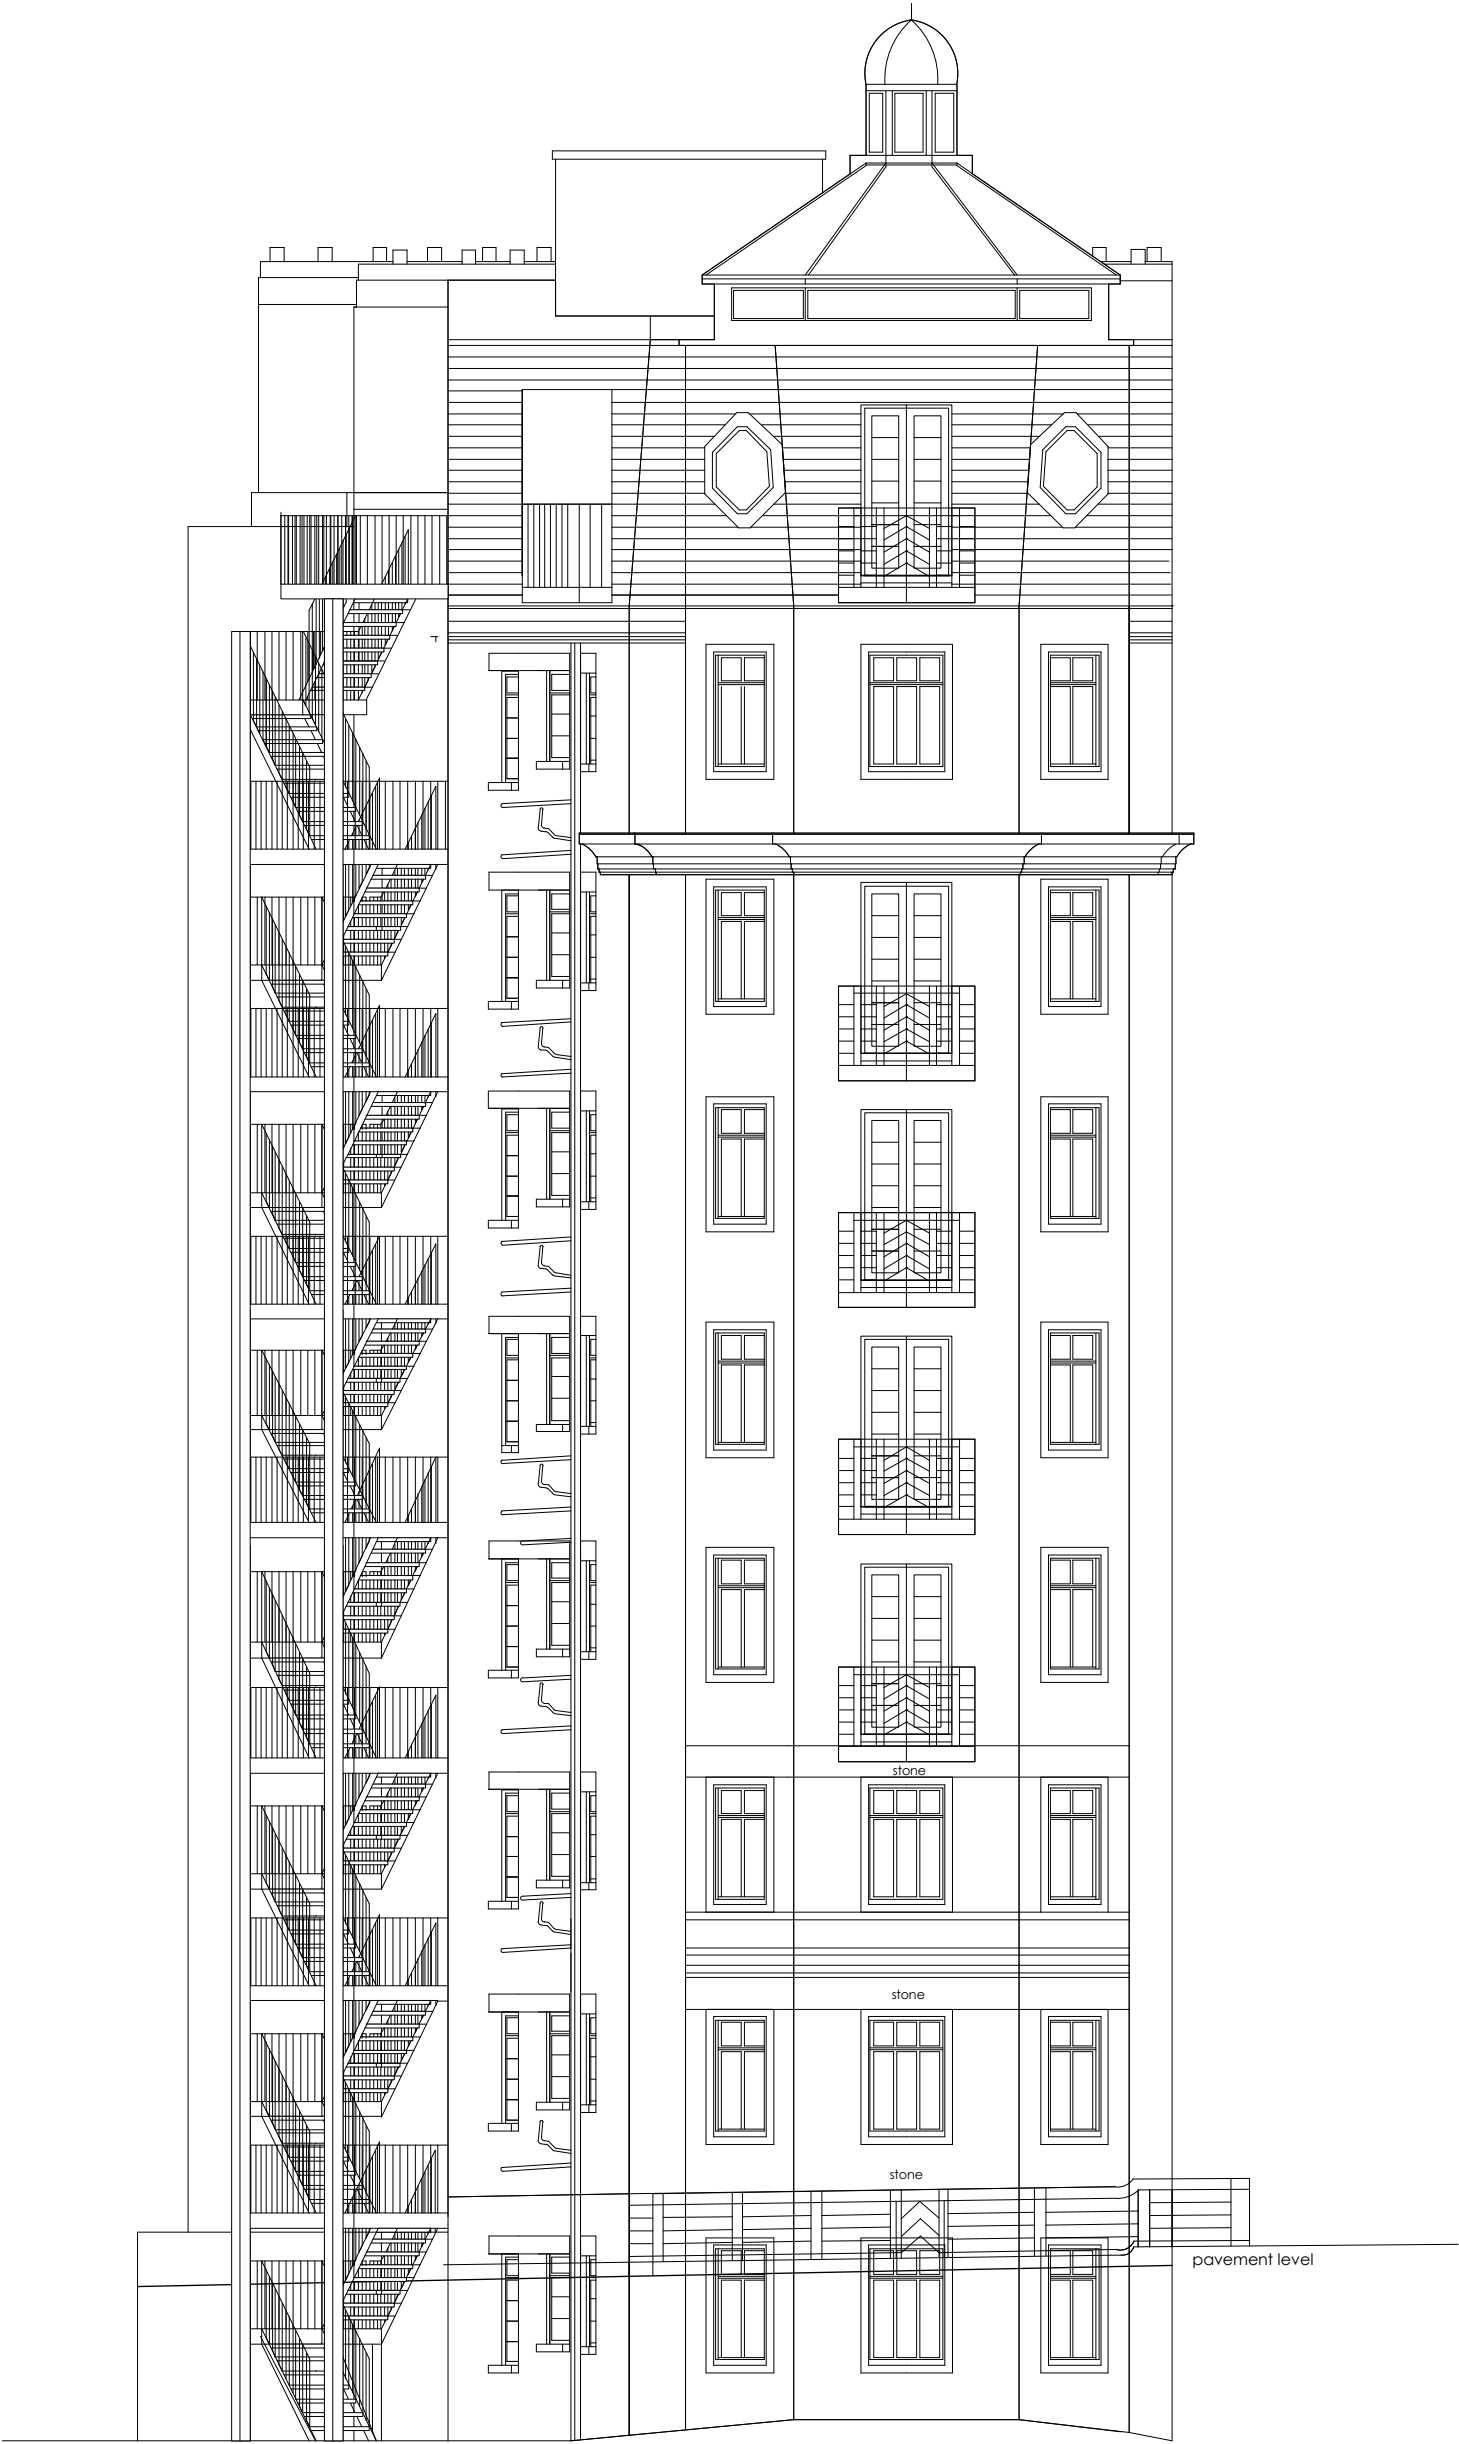

Existing Side Elevation Looking Along Alleyway

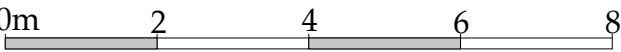

A. 23.2.18 Existing fire escape corrected.

Project: Fountain House - proposed

For: 2nd lift and relocated fire escape stair

Happy Visit Ltd

Drawing: Existing Side Elevation - along alleyway

Scale: 1 : 100 @ A3

Date: November 2017

Drawing No. 1715/ 41A