




Existing Block Plan

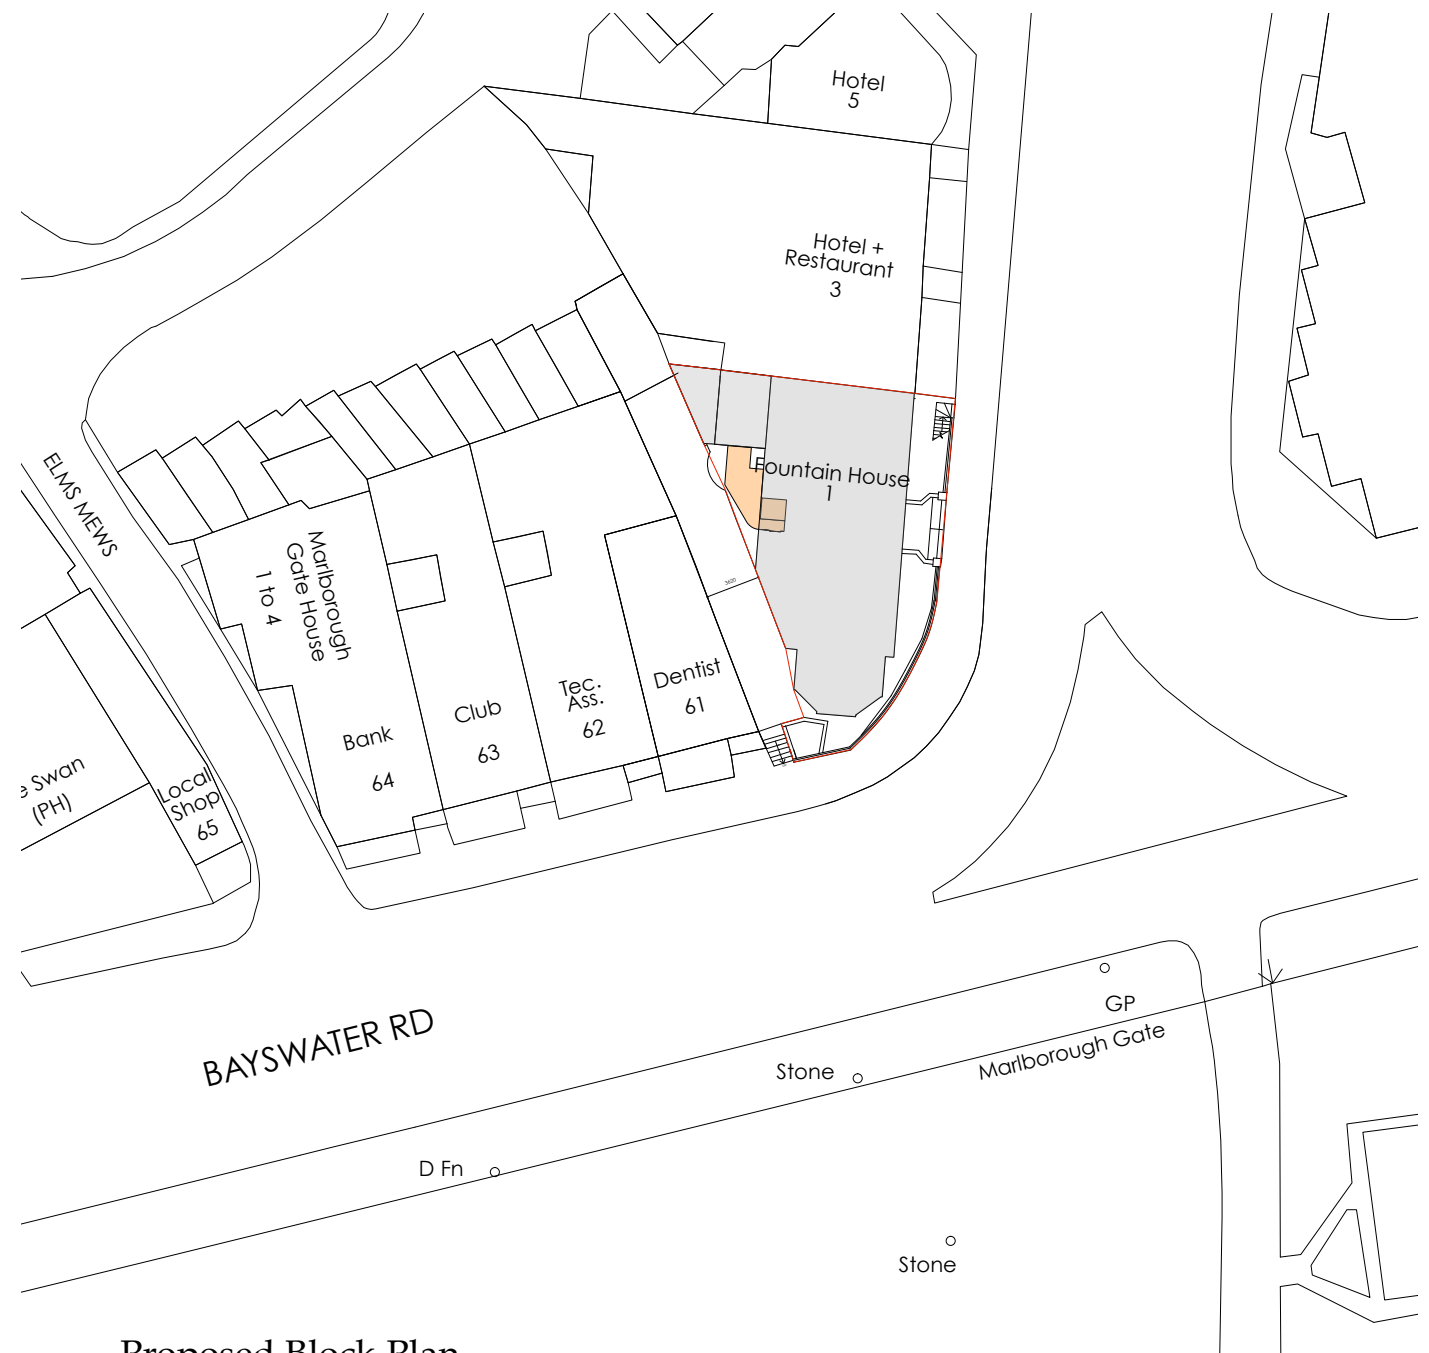

Proposed Block Plan



0m 10 20 30

Do not scale from this drawing except for planning purposes.
Contractor to take and check all dimensions on site before work commences.
Discrepancies to be reported to the architect.
Subcontractor to verify all dimensions on site before making a shop drawing or commencing manufacture.
This drawing is copyright and must not be reproduced without permission.

PETER HULBERT
CHARTERED ARCHITECT
Architecture • Interiors • Landscaping
The Studio, Leyswood Farm, Corseley Road, Groombridge, East Sussex TN3 9PH Tel. 01892 860130 Fax. 01892 860139
peter@peterhulbert.co.uk www.peterhulbert.co.uk
Leyswood Ltd, trading as Peter Hulbert Chartered Architect. Registered Office Yew Tree House, Lewes Road, Forest Row, East Sussex. Registered in England & Wales. Company No. 6738587.

Project: **Fountain House - proposed**
2nd lift and relocated fire escape stair
For: Happy Visit Ltd
Drawing: **Existing and Proposed Block Plans**
Scale: 1 : 500 @ A3
Date: November 2017
Drawing No. **1715/ 21**