



1 Citrus road facade - proposed elevation
Scale: 1:50

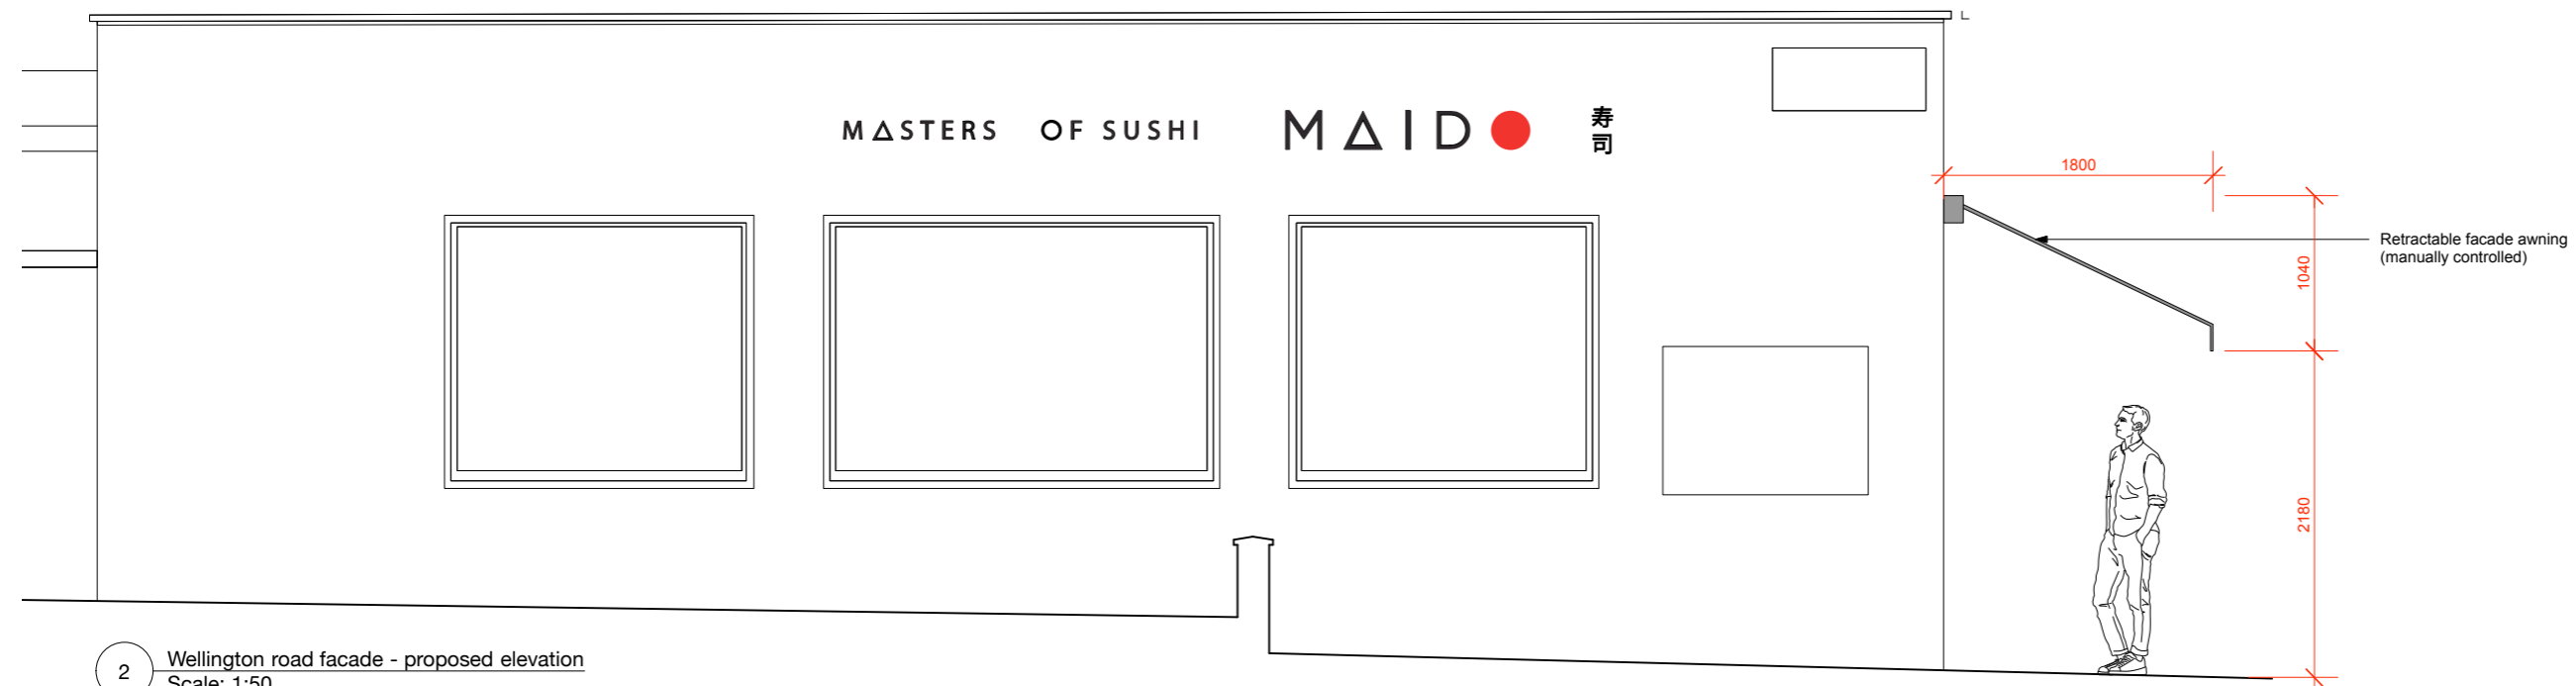

2 Wellington road facade - proposed elevation
Scale: 1:50

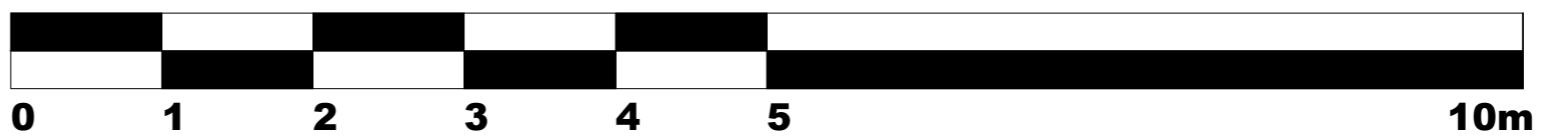

General notes:

1. All dimensions to be verified on site prior to setting out and construction. Any discrepancies to be reported immediately to Child Studio.
2. Please read in conjunction with FF&E Schedule. Any discrepancies to be reported immediately prior to finishes being applied.
3. Contractor to supply control samples of all finishes prior to construction for Child Studio's approval.

Status: Tender

Child Studio

Phone +44 (0)75 4518 7756
info@childstudio.co www.childstudio.co
26 Glassworks Studios
Shoreditch E2 8AB London

All drawings within this package are the copyright of Child Studio. They may not be copied or disclosed to any third party for any purpose except as authorised in writing by Child Studio.

Do not scale from these drawings. Figured dimensions only are to be used. All critical dimensions are to be checked on site before work proceeds. If in doubt ask.

All drawings are to be read in conjunction with all other relevant consultants and / or specialists drawings or documents. Inconsistencies, errors and omissions found within or between Child Studio documents (and also in relation to other consultants/specialists documents) are to be notified immediately to Child Studio.

Revisions:

- 17/12/2019 - Issued to Maido team
- A - 17/12/2019 - Issued to Maido team
- B - 04/01/2020 - Issued to Maido team & planning consultant
- C - 18/01/2020 - Issued to Maido team & planning consultant
- D - 05/02/2020 - Issued to Maido team & planning consultant
- E - 25/02/2020 - Issued to Maido team & planning consultant
- F - 11/09/2020 - Issued to Maido team & planning consultant
- G - 12/01/2021 - Issued to Maido team
- H - 14/03/2021 - Issued to Maido team

Client Maido Sushi

Job 1927_Maido Sushi St John's Wood

Title Proposed Facade Elevations:
Circus rd & Wellington rd

Scale 1:50 @ A3 Date 14/03/2021

Drawn By LP Checked By AK

Drwg. No. 1927_3000

Revisions H