

Written dimensions to be taken in preference to scaled dimensions. The Contractor is responsible for checking all dimensions before work starts.

All work is to be carried out to the requirements, and to the satisfaction of the Local Authority. These drawings are for planning purposes only.

Any discrepancies to be brought to the attention of 4D Planning Consultants immediately.

Description

Rev	Date	Description	by	chk

4D PLANNING™

Chartered Town Planners & Architectural Technicians

Architecture | Town Planning

T: 0203 1500 183 www.GetMePlanning.com


www.GetMePlanning.com

Client
Mr Chris Hope



Project
29 Charles Lane, St John's
Wood, NW8 7SB

Title
**EXISTING DRAWINGS
SECTIONS**

Date: 30.04.2021	Rev:
Scale: 1:100@A3	
Drawing No. 4D-121 E 07	
Drawn by : MAX	

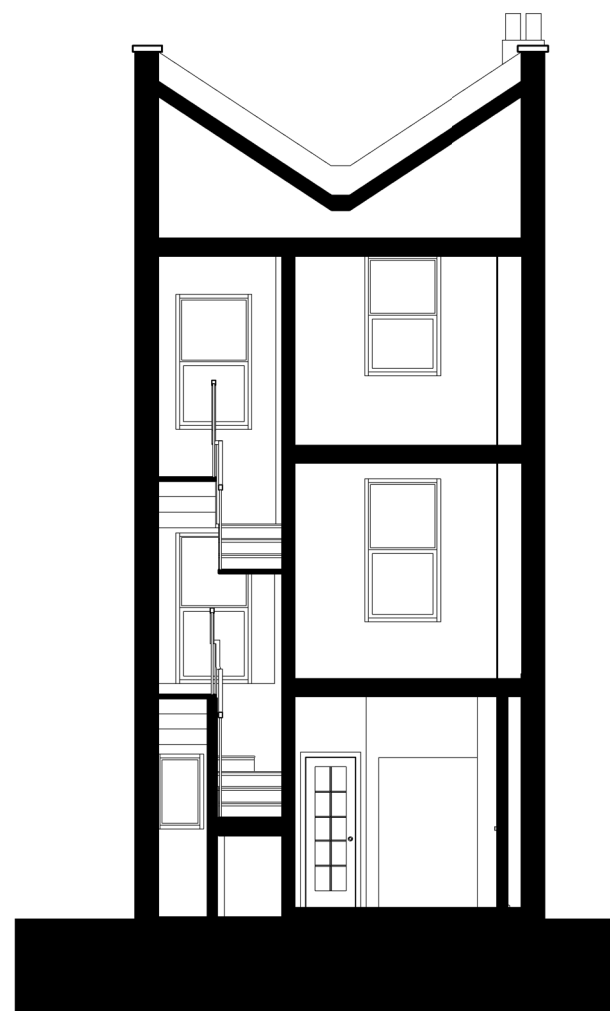

SECTION BB

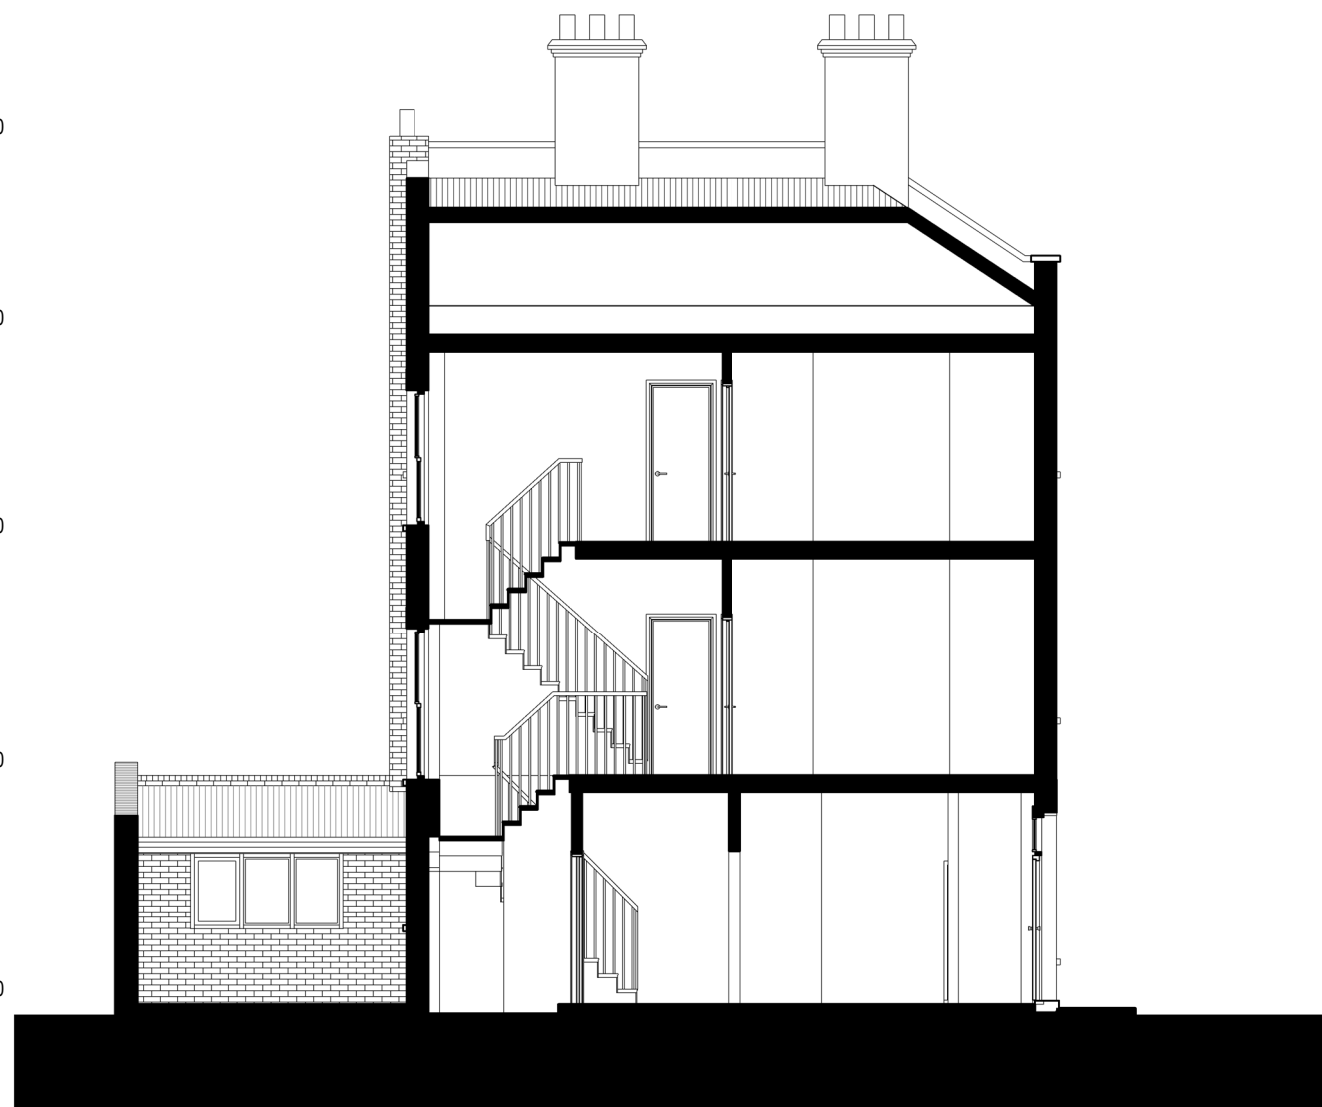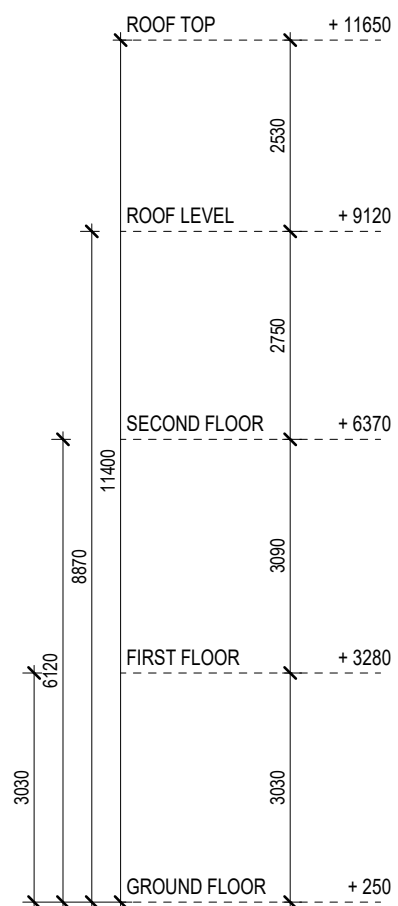

SECTION AA

