



Block Plan
scale 1:500

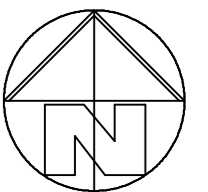

OS Map
scale 1:1250

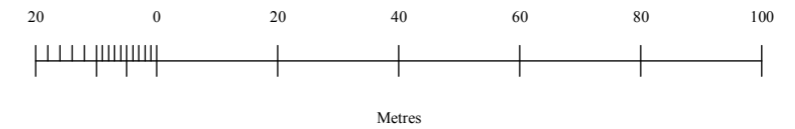

Aj Architects Ltd.

PROJECT
Works to
3 Mead Road,
Cheltenham, Glos.
GL53 7DU

PROJECT NO.
21/718

DRAWING TITLE
1:1250 OS Map and 1:500 (A) A3
Block Plan

ANTHEA JACKSON BA(Hons) Arch Dip (Arch) RIBA
11 PRINCES STREET
CHELTENHAM
GLOUCESTERSHIRE
GL52 6BE
Tel: (01242) 581101
Mobile: (07813) 941017