


**NOTES**



Drawings for planning purposes only  
and not for construction.

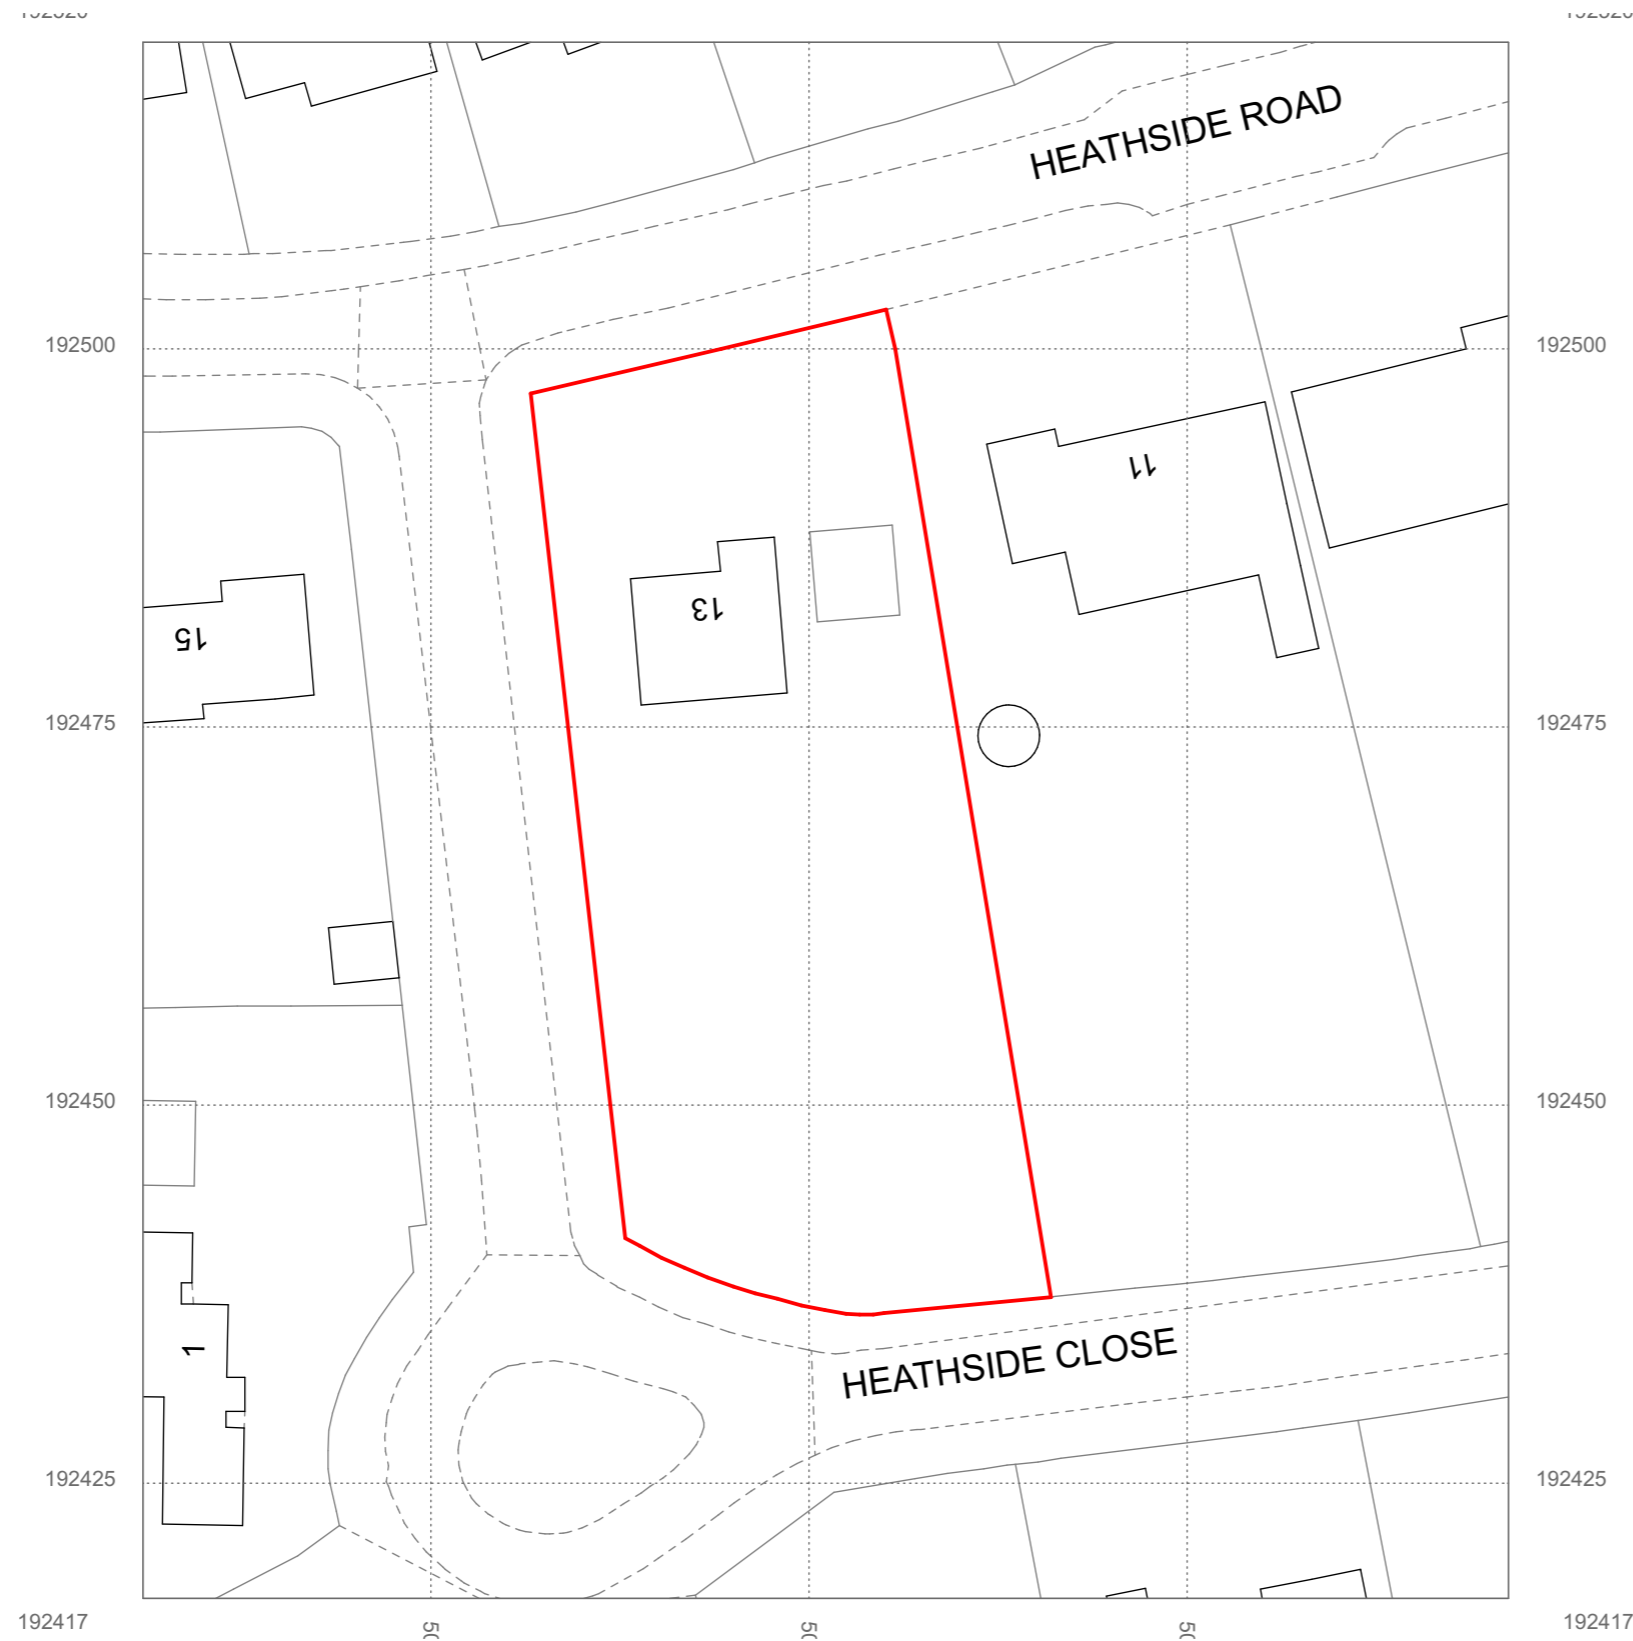

OS

MAP

1:500

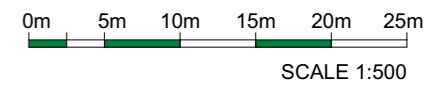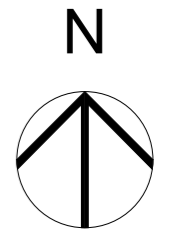

Office 128, 28A Church Road,  
Stanmore, Middlesex, HA7  
4AW, England

studio@yooparchitects.co.uk  
020 8954 6291

This drawing is copyright  
YOOP Architects.

<b>Drawing</b>	BLOCK PLAN		
<b>Job</b>	13 Heathside Road Northwood HA6 2EE		
Job No.	Date	Drm	Chk
2020/042	17/04/2021	A.S.	G.E.
Scale	Drawing No.	Revision	
	042/EX/002		