



EXISTING SIDE ELEVATION

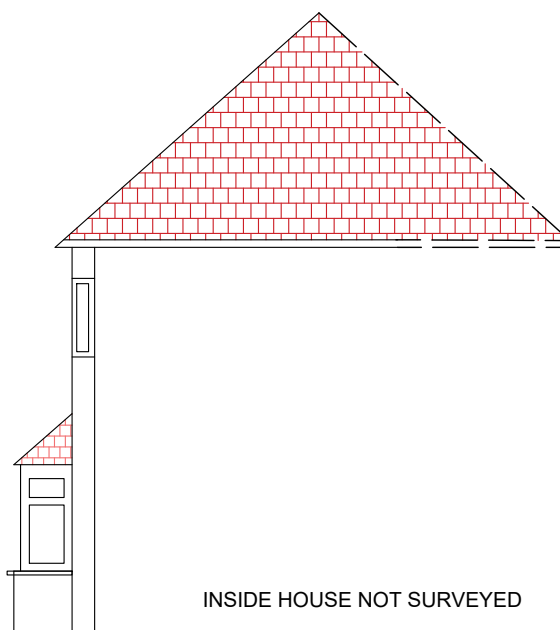

PROPOSED SIDE ELEVATION

**PROPOSED ELEVATION ALSO WILL LOOK EXACTLY  
SAME LIKE EXISTING ELEVATION AS NEW WINDOW'S  
SIZE AND PATTERN ARE SAME AS OLD ONE**

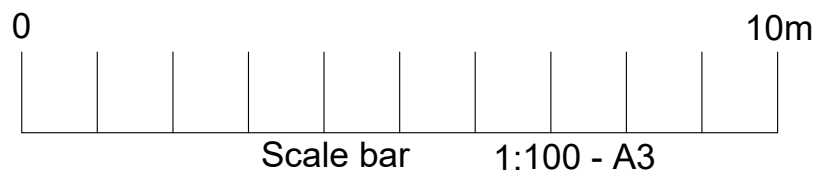

NOTES

No.	Revision/Issue	Date
A	PLANNING	MAY

**BV ENGINEERS LTD**  
TEL 07403321362  
Bvengineeringltd@gmail.com

PROJECT  
17, NEW ROAD  
HARLOW  
CM17 0DU  
**TITLE**  
SIDE ELEVATION

PROJECT TITLE  
PLANNING PERMISSION  
FOR WINDOW REPLACING  
Scale 1:100 ON A3  
Date MAY 2021  
Drawing No 06/02/A