




ELEVATION 1

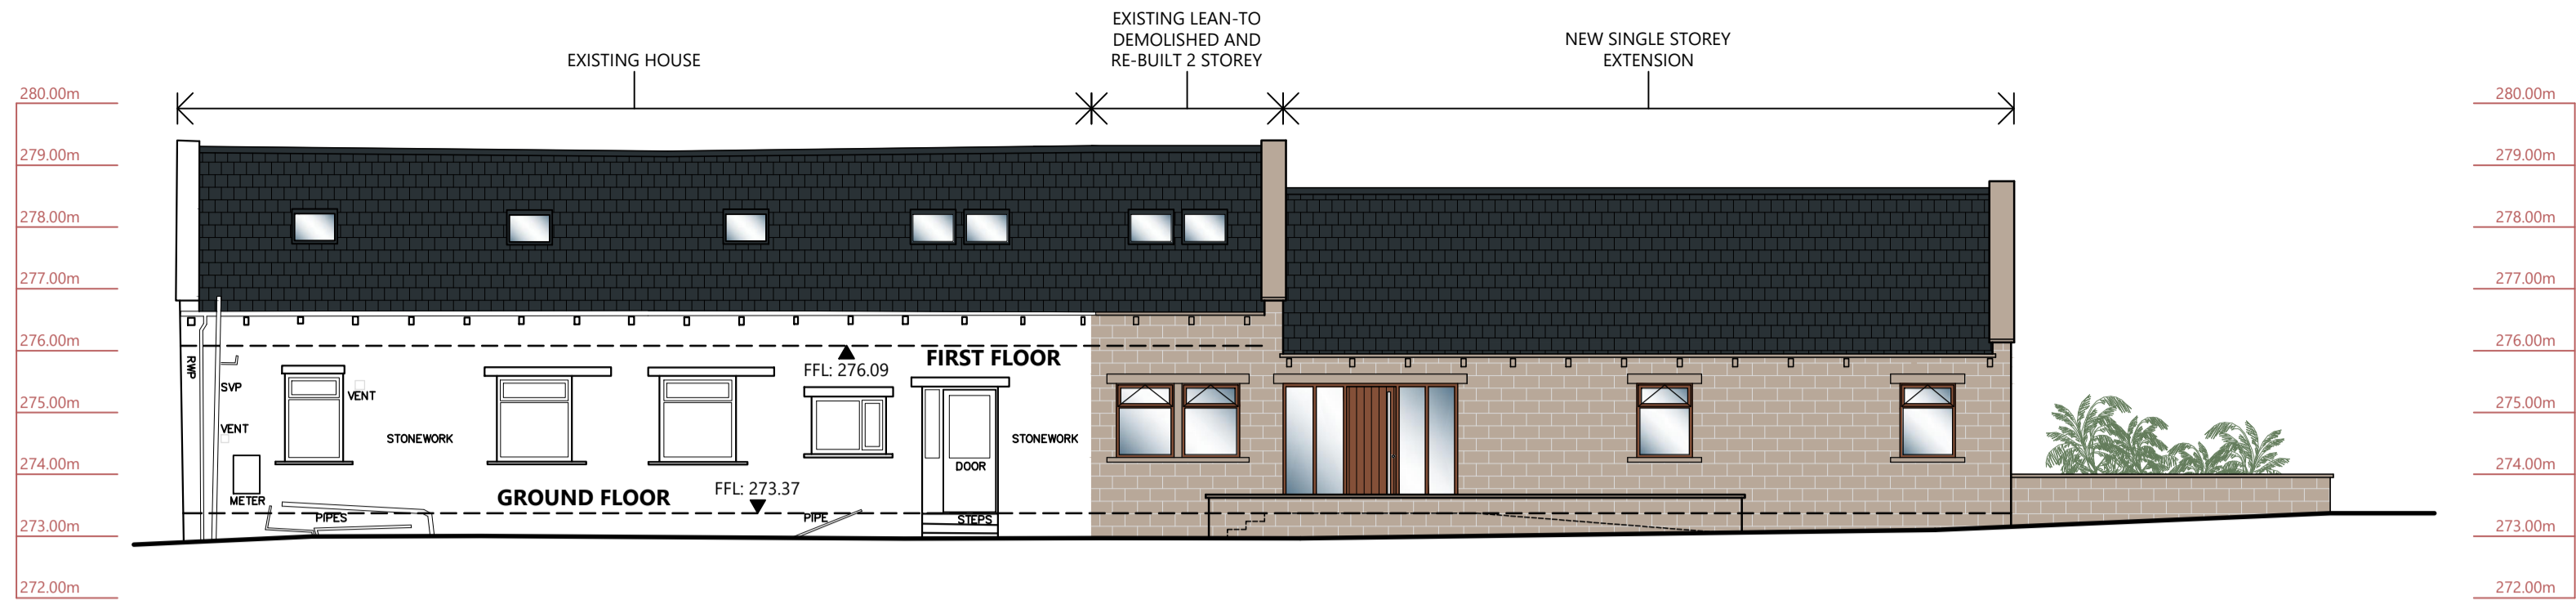


ELEVATION 2

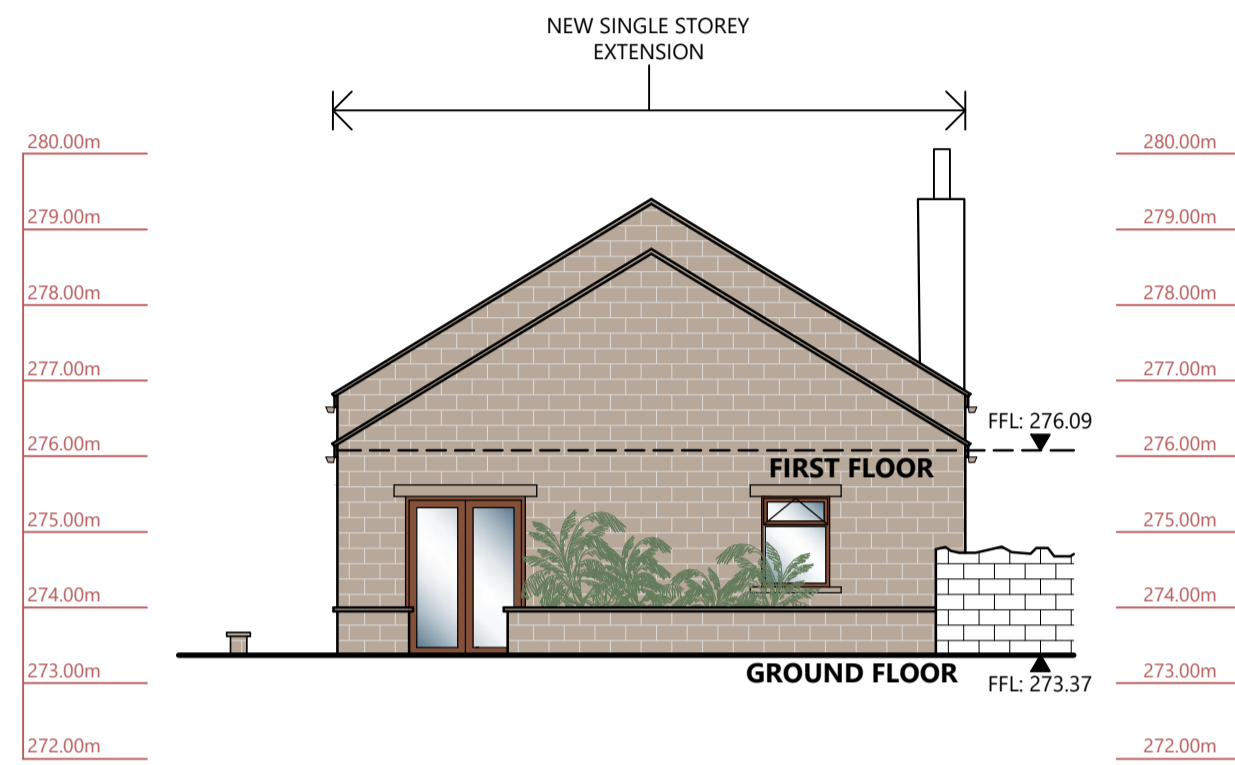


ELEVATION 3

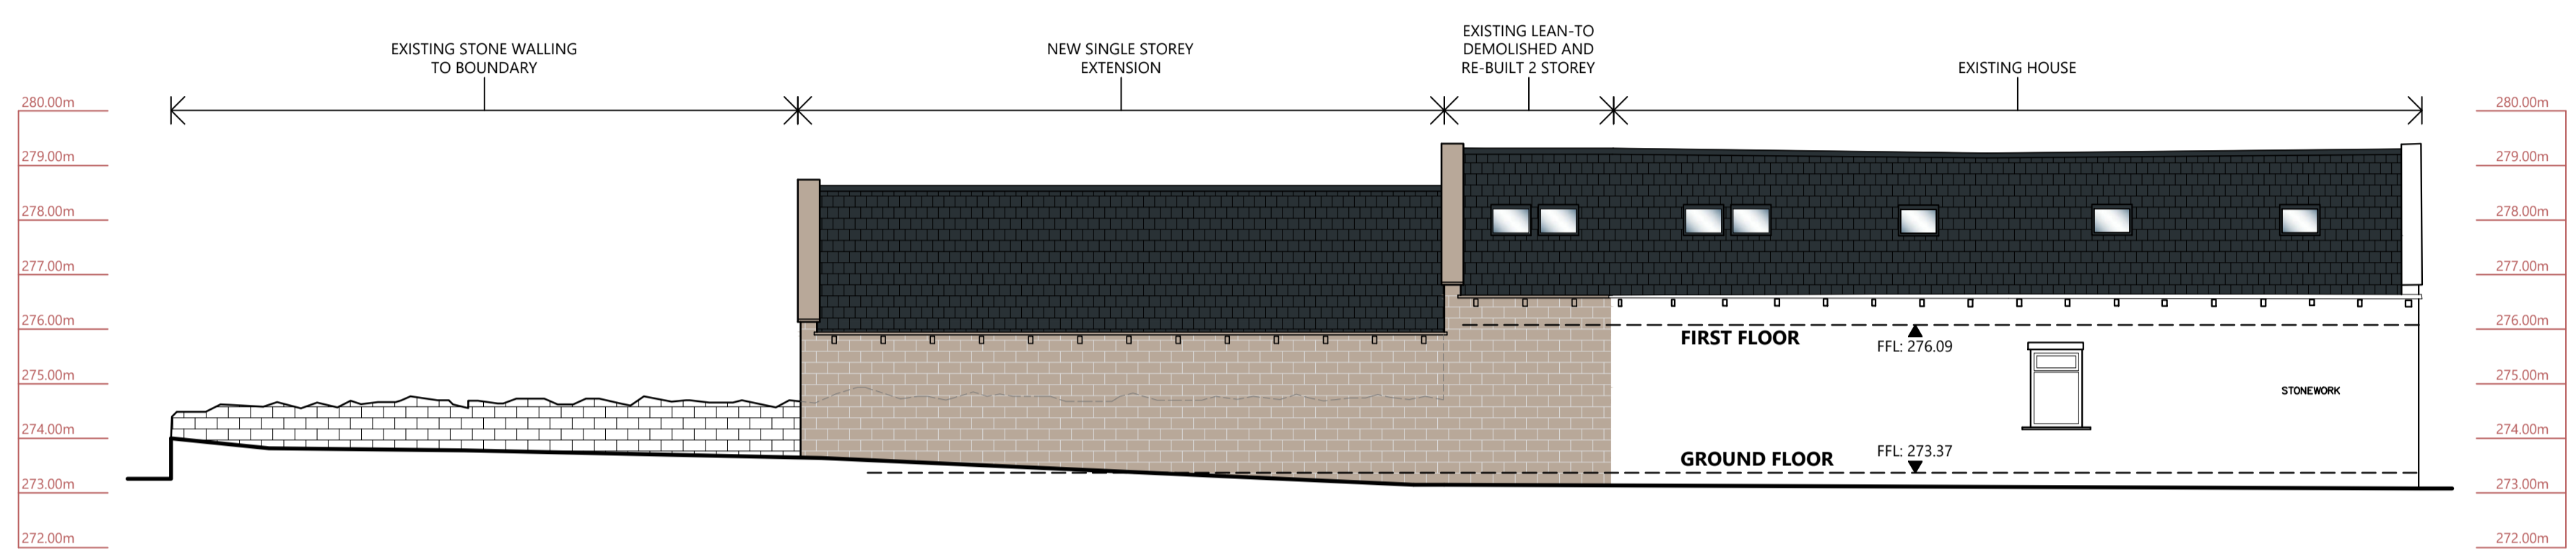


ELEVATION 4

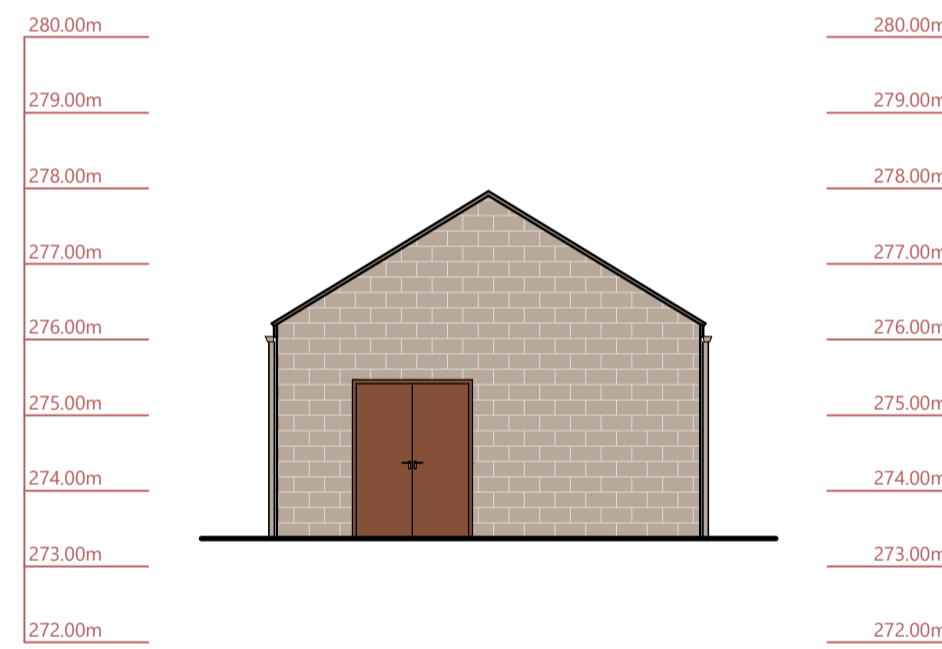


ELEVATION 5

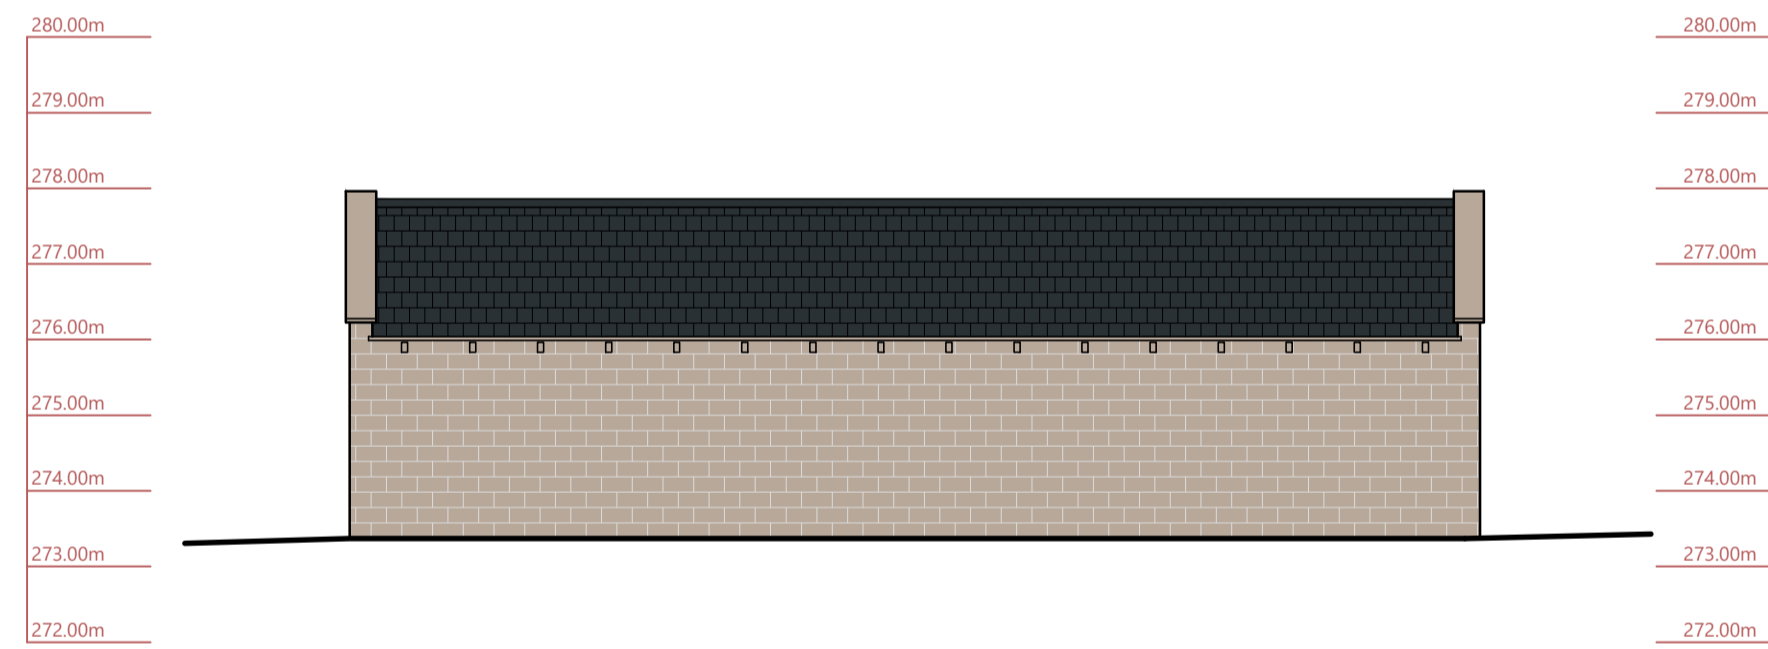



ELEVATION 6

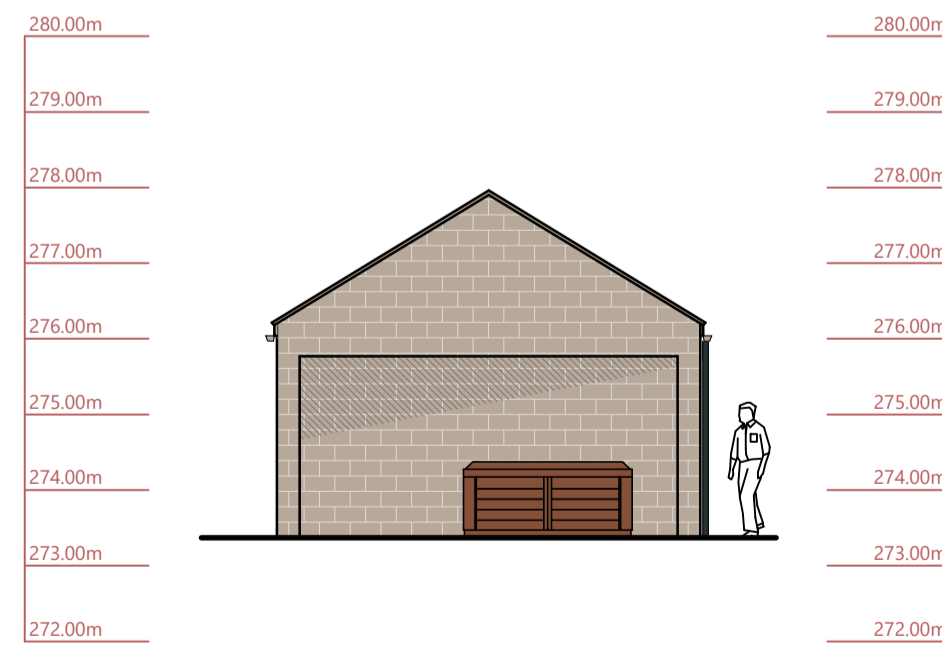

ELEVATION 7

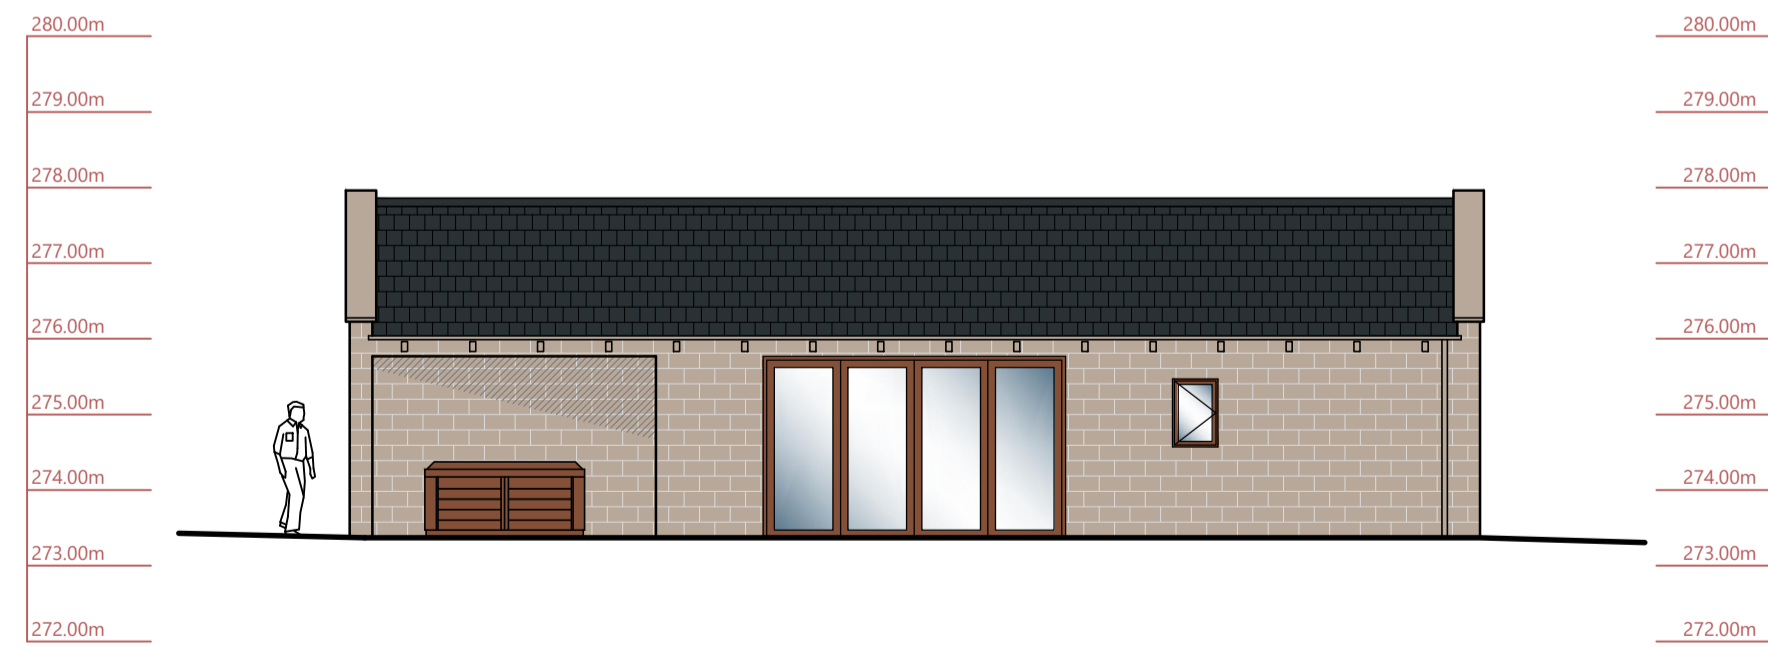

ELEVATION 8

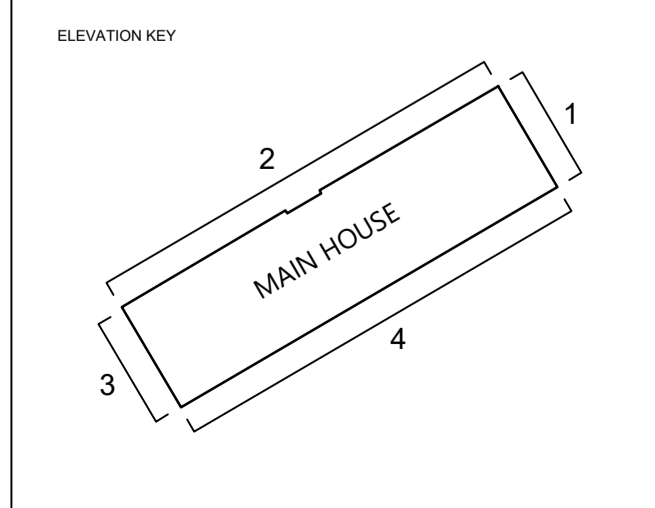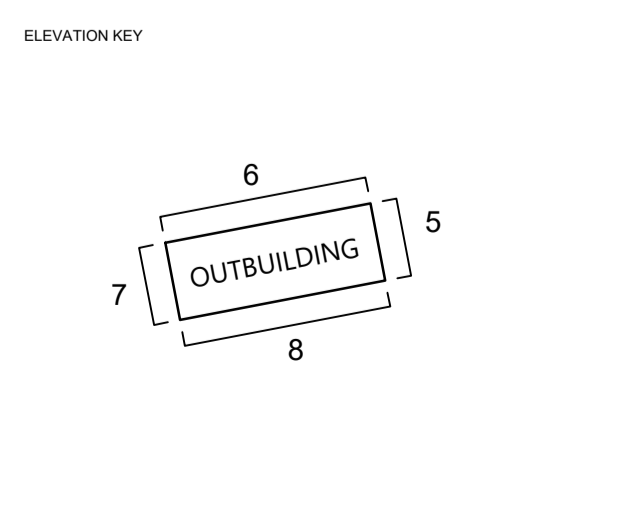

Ref	Date	Revision	Initial

Project / Client: FAIR VIEW, KEIGHLEY ROAD, DENHOLME BRADFORD, BD13 4LT FOR CAMERON FRENCH c/o MINTON MORRILL SOLICITORS

Drawing Title: ALTERNATIVE SCHEME ELEVATIONS (AS MEETING OF 1st APRIL 2021)



John Hill Associates Ltd,
6 Shaw Wood Way,
Shaw Wood Business Park,
Doncaster, DN2 5TB

01302 364565
enquiries@j-h-a.co.uk
www.j-h-a.co.uk

Scale: 1:100	Date: APRIL 2021
Drawn By: DJT	Checked By:
Drawing No: 20/015/31	Sheet Size: A1