


PROPOSED EAST ELEVATION
1 : 100

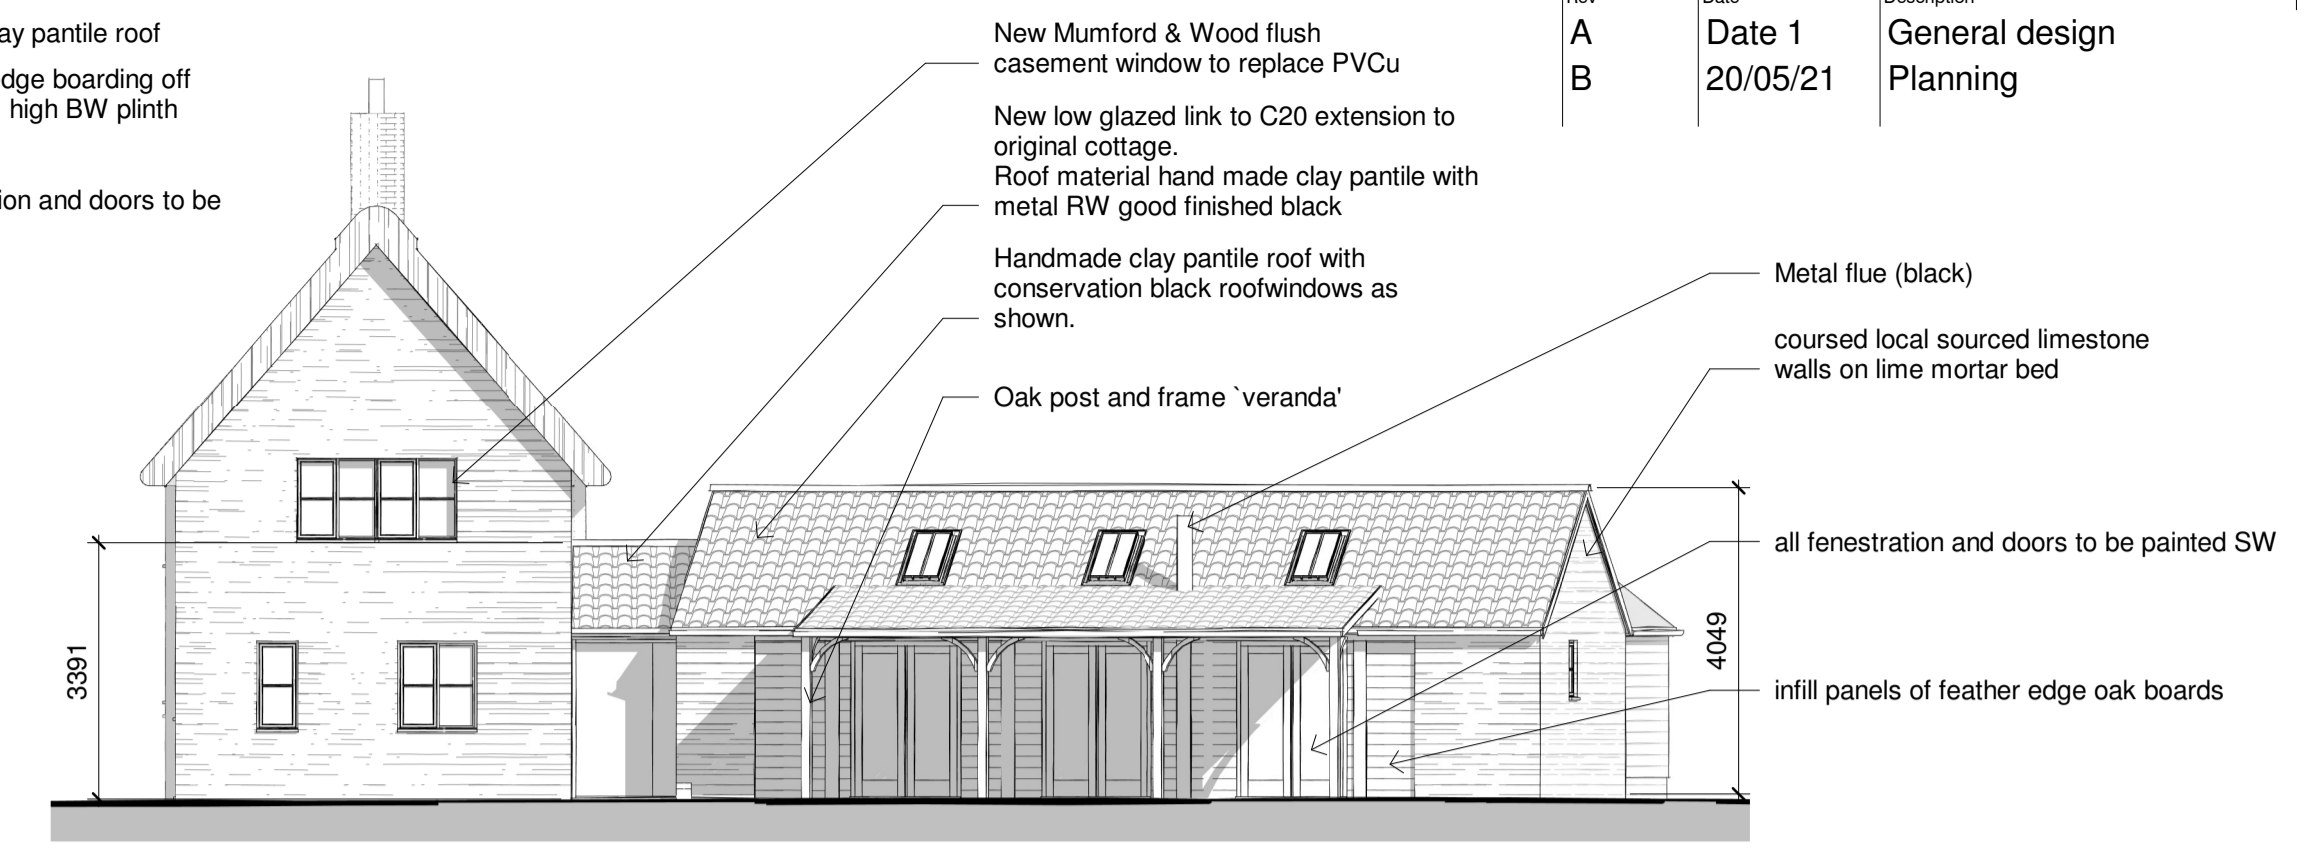


PROPOSED SOUTH ELEVATION
1 : 100




PROPOSED WEST ELEVATION
1 : 100





PROPOSED NORTH ELEVATION
1 : 100

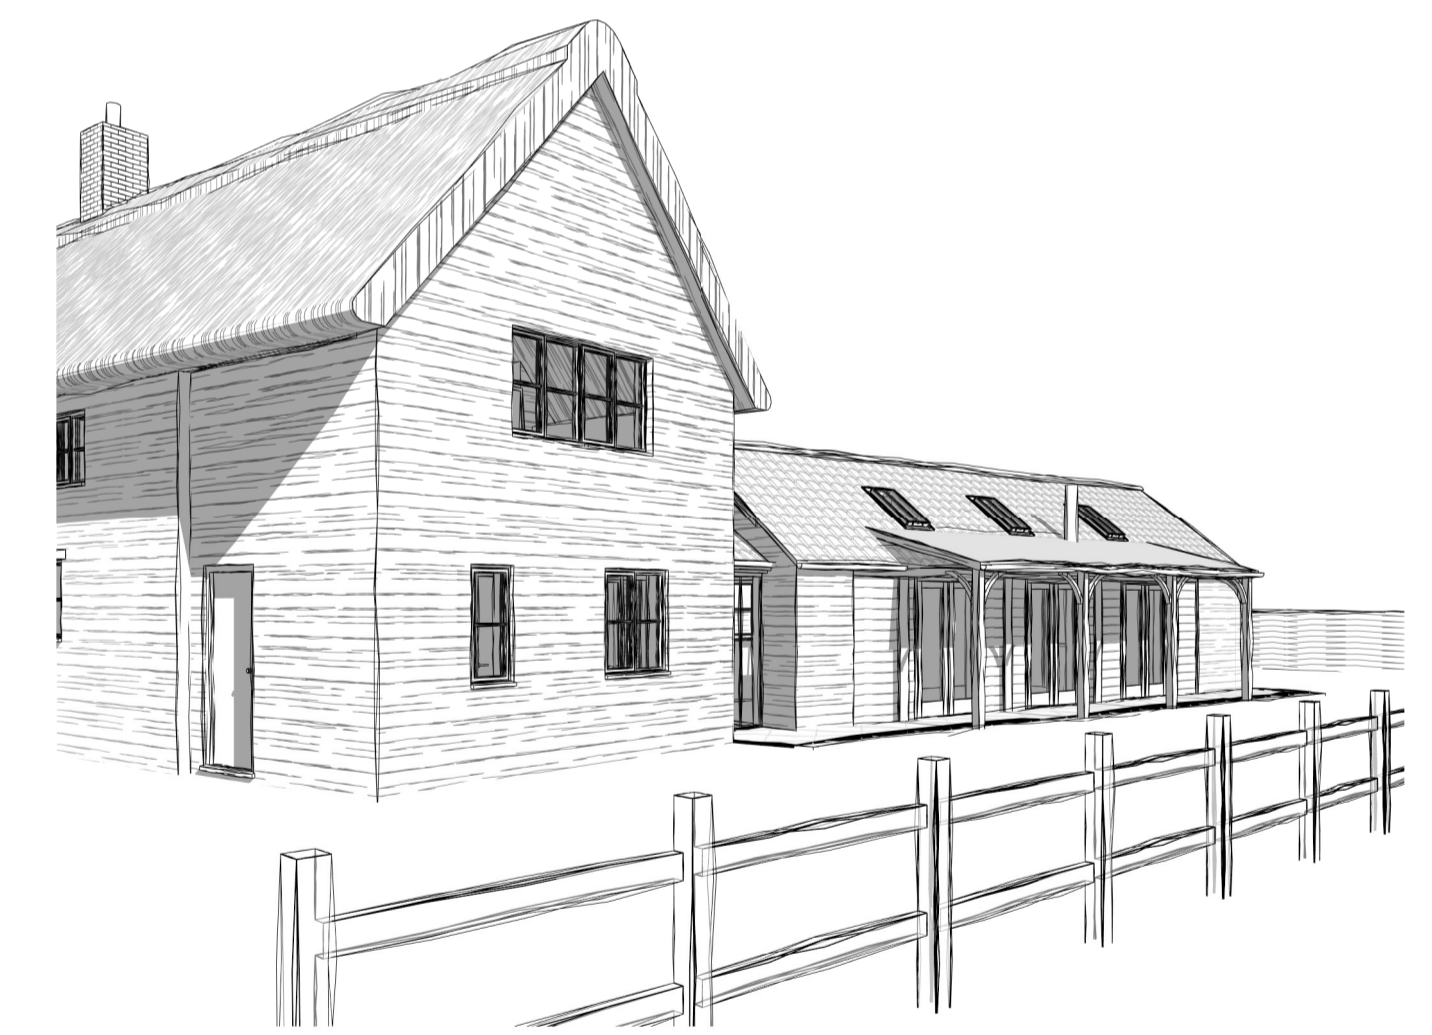

ARTIST IMPRESSION

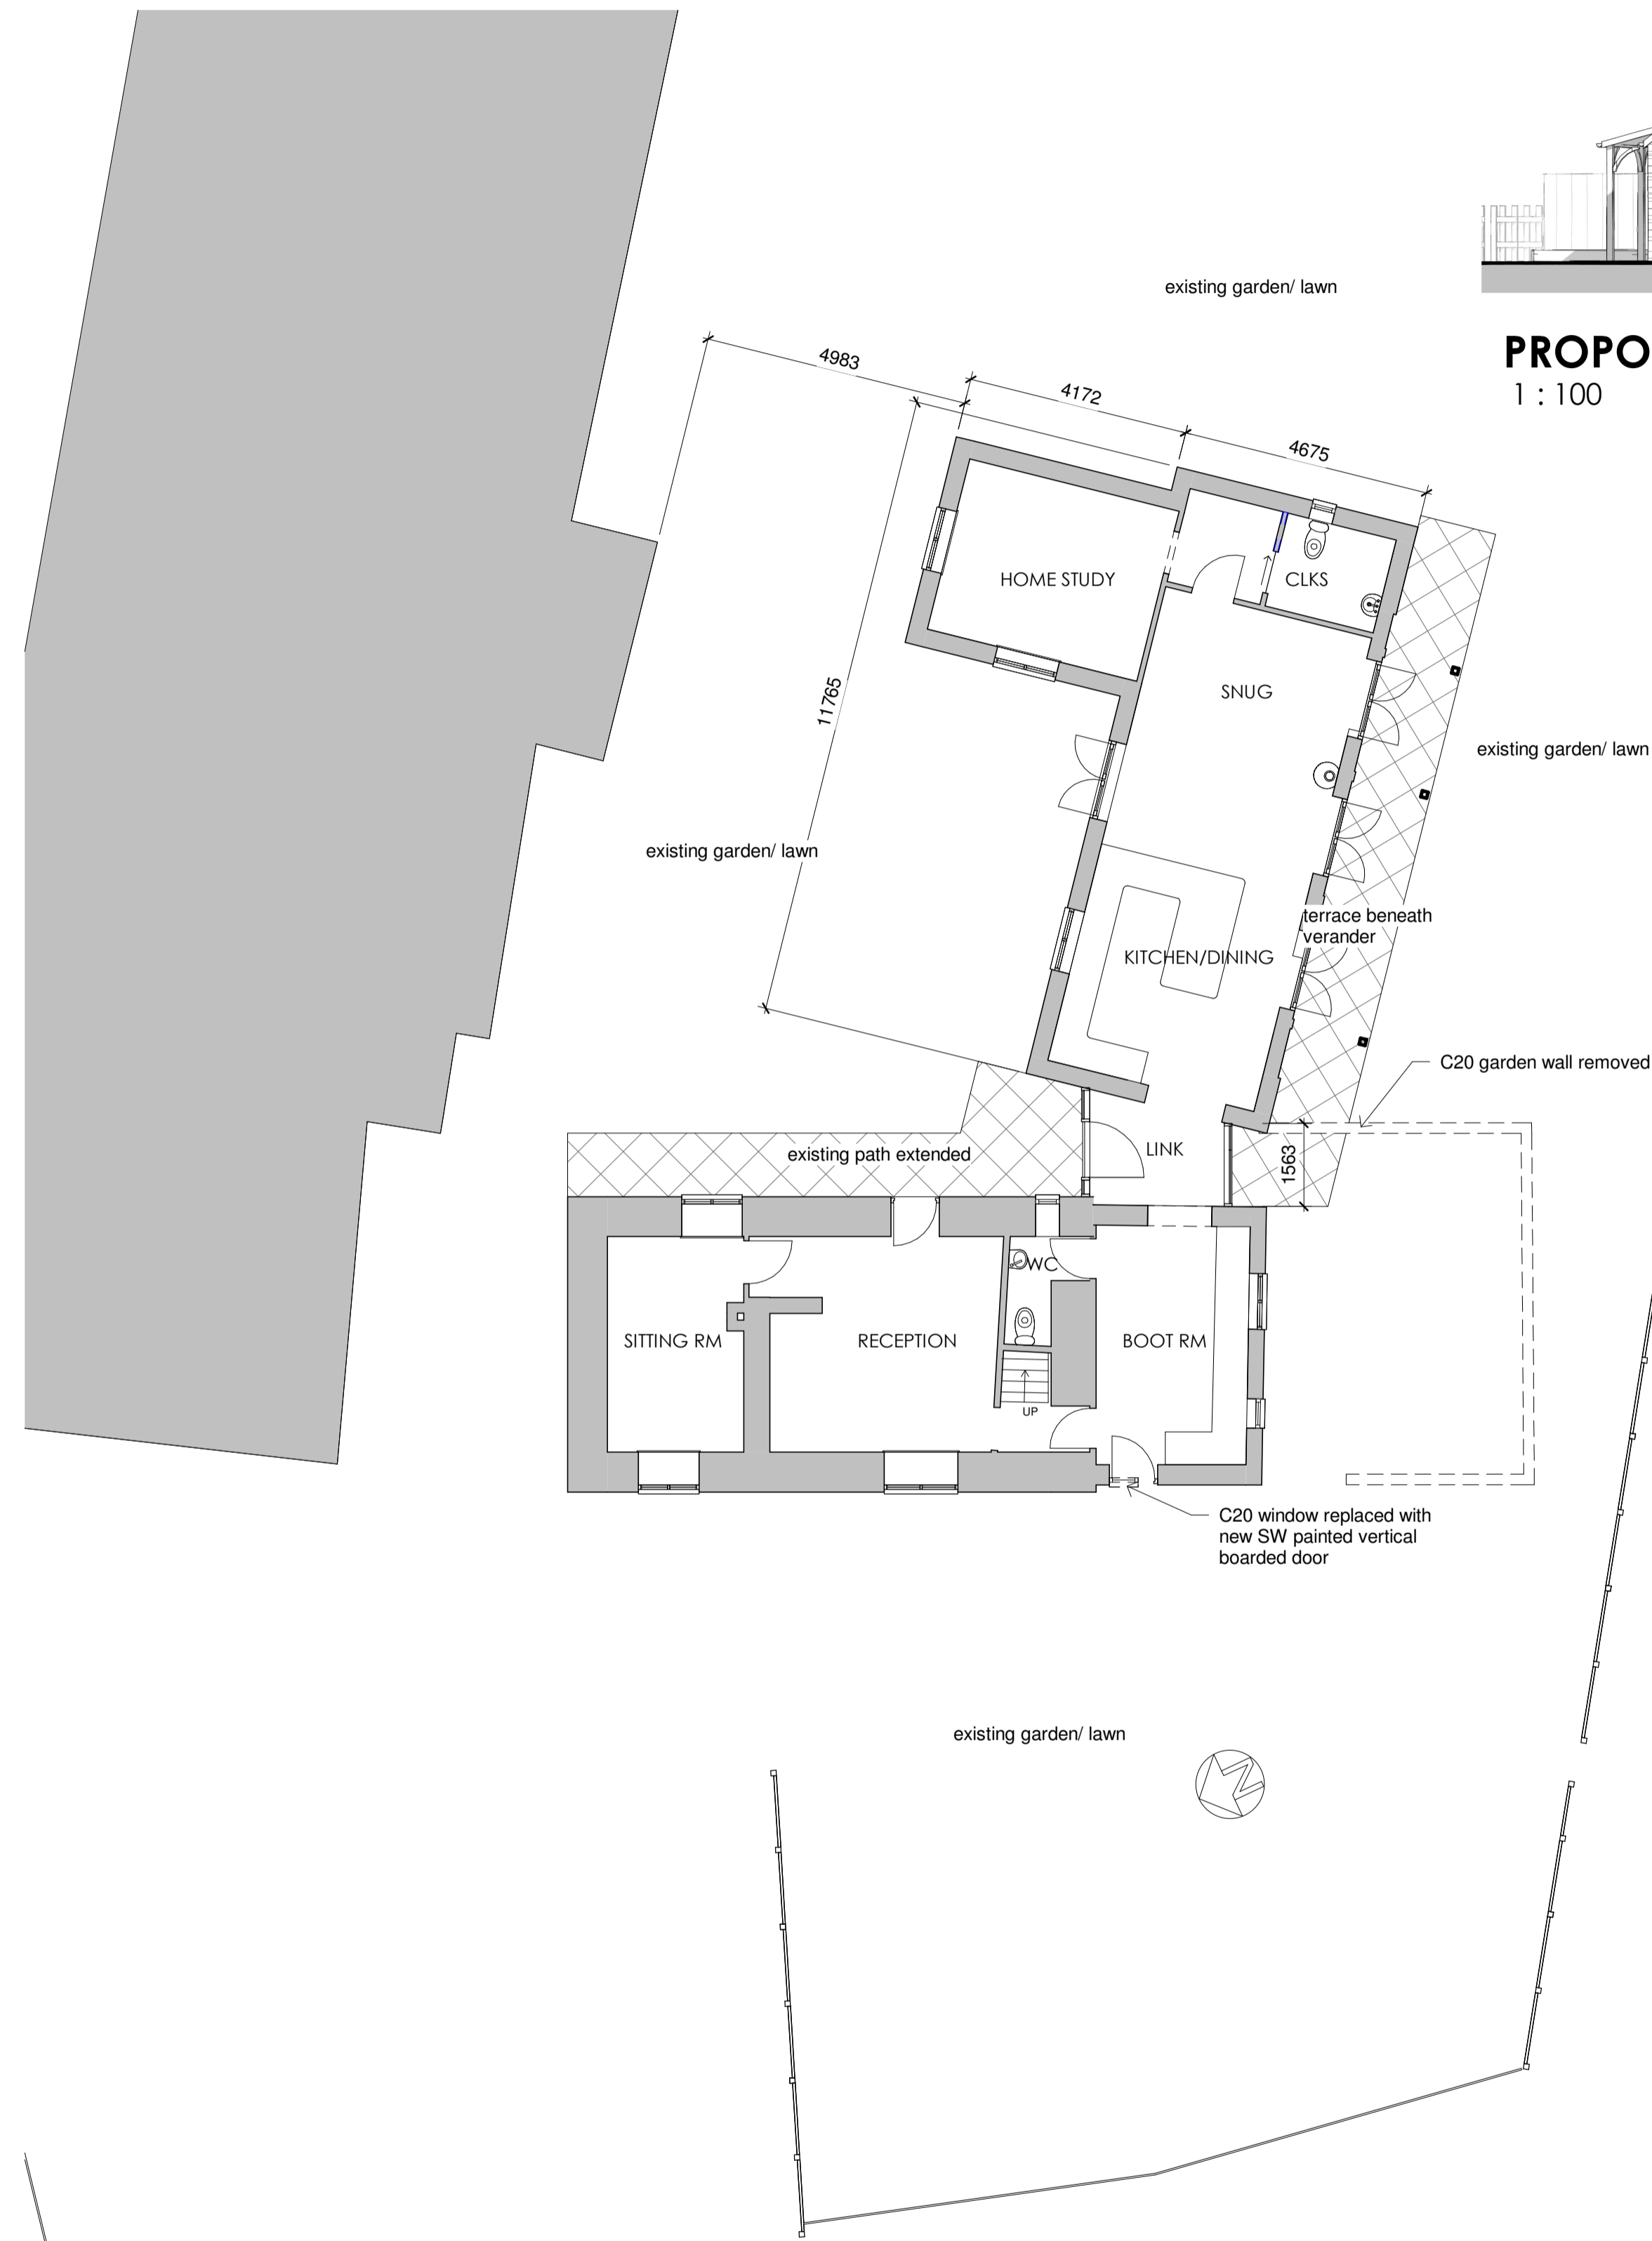

GROUND FLOOR PLAN
1 : 100

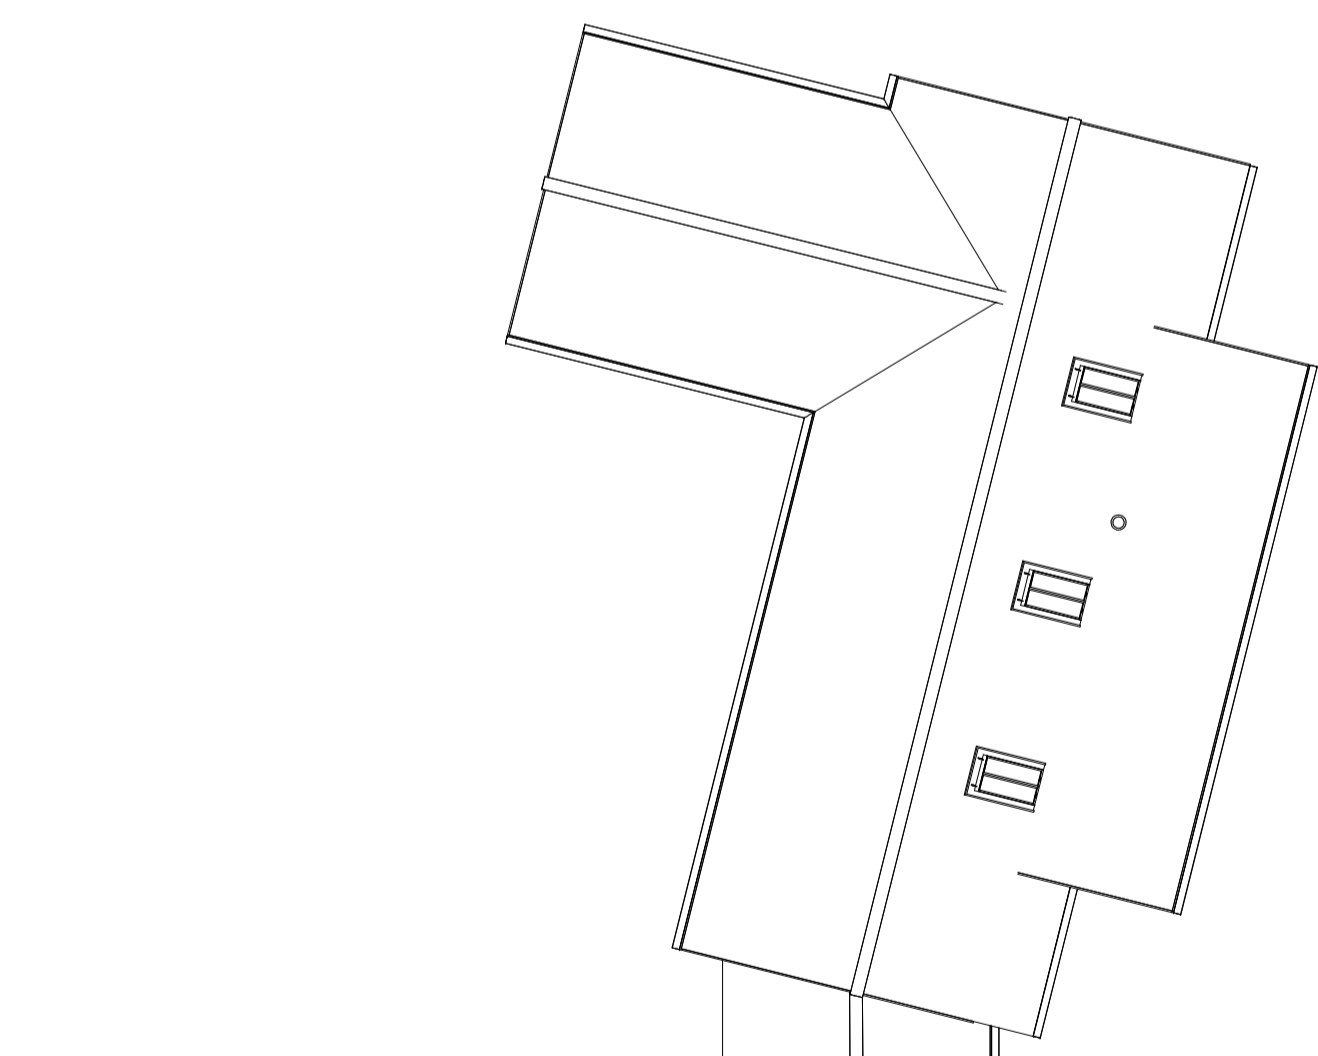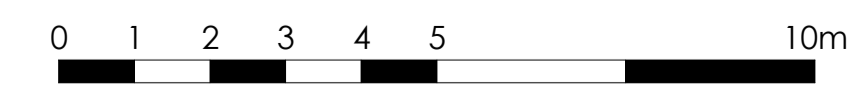

FIRST FLOOR PLAN
1 : 100