

Location Plan

Scale 1:1250


Rev	Date	Description

FLUENT
ARCHITECTURAL DESIGN SERVICES

69-71 WINDMILL ROAD, SUNBURY,
MIDDLESEX, TW16 7DT
TEL: 0800 0438838
EMAIL: INFO@FLUENT-ADS.CO.UK
WEB: FLUENT-ADS.CO.UK

Epsom, 38 Hamilton Close

Proposed & Existing
Site Layouts & Location Plan

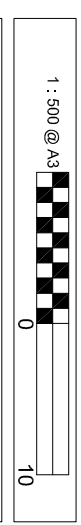


Scale
1:500 @ A3

Dwg No.
FLU.1246.2.01


Date
10.08.20

Drawn
P. Ferranti

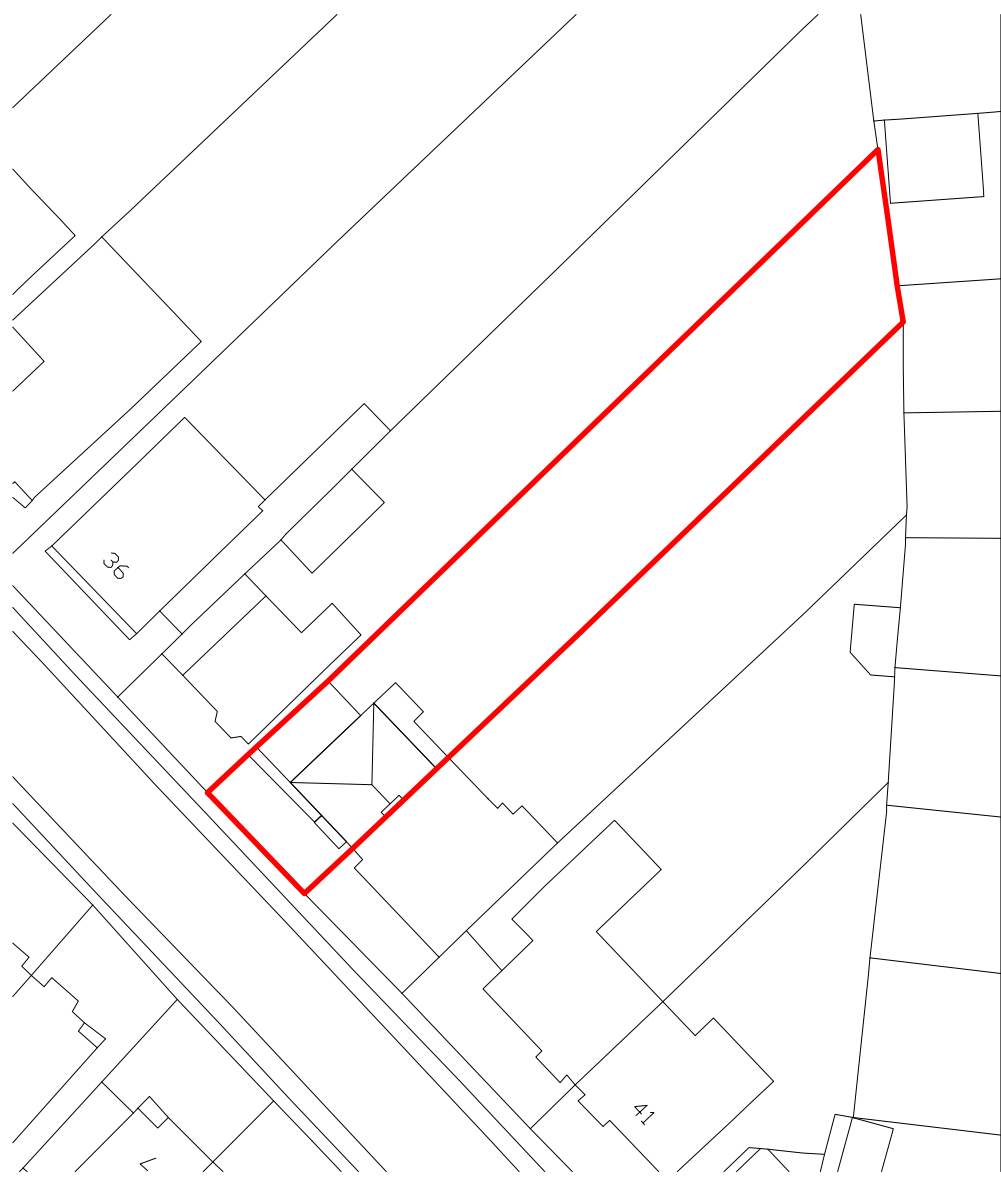

Existing Site Layout

Scale 1:500

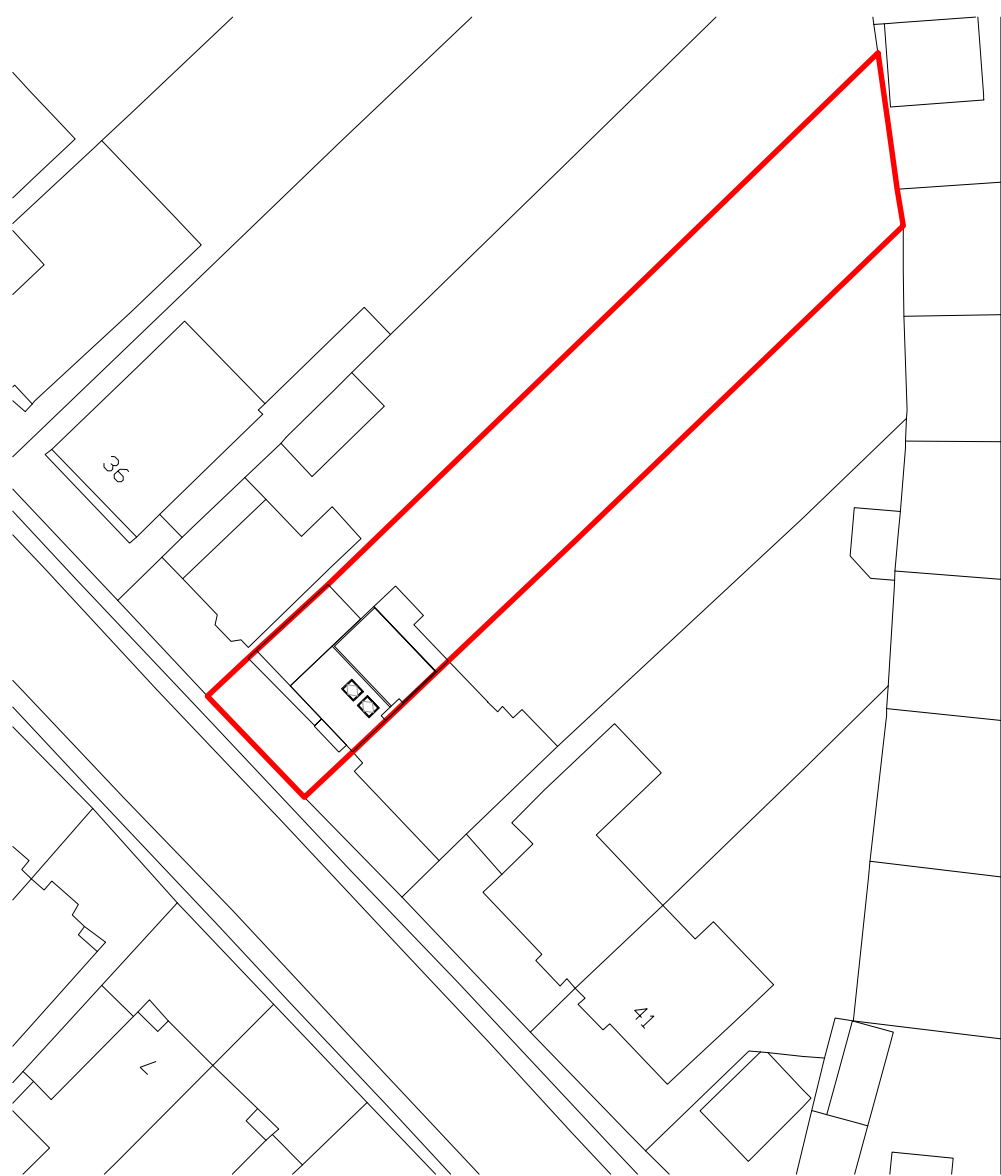

Proposed Site Layout

Scale 1:500