

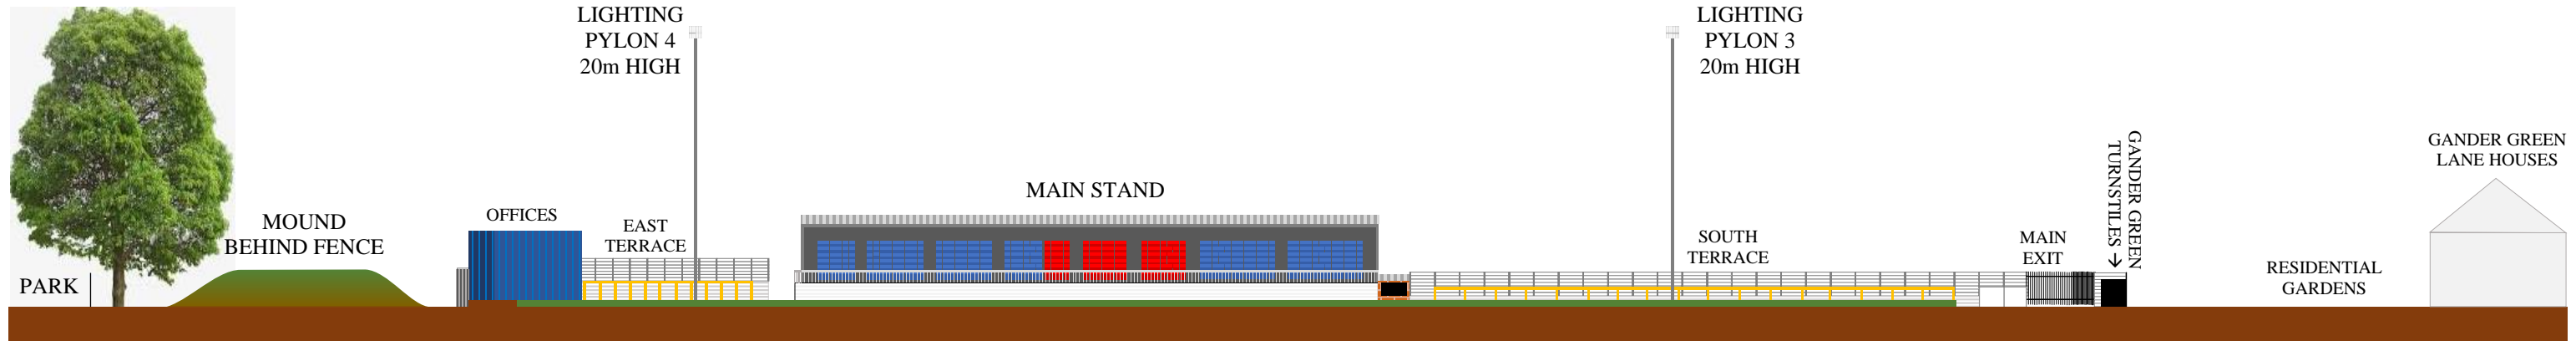


SUFC 115 – EXISTING EAST-WEST SECTION PLAN
 SUTTON UNITED FOOTBALL CLUB
 GANDER GREEN LANE, SM1 2EY
 SCALE 1 : 500 PRINTED ON A3 AT 100%

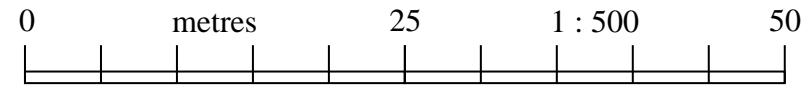

LOOKING TOWARD
 TRAIN LINE
 SOUTH-SOUTH-EAST

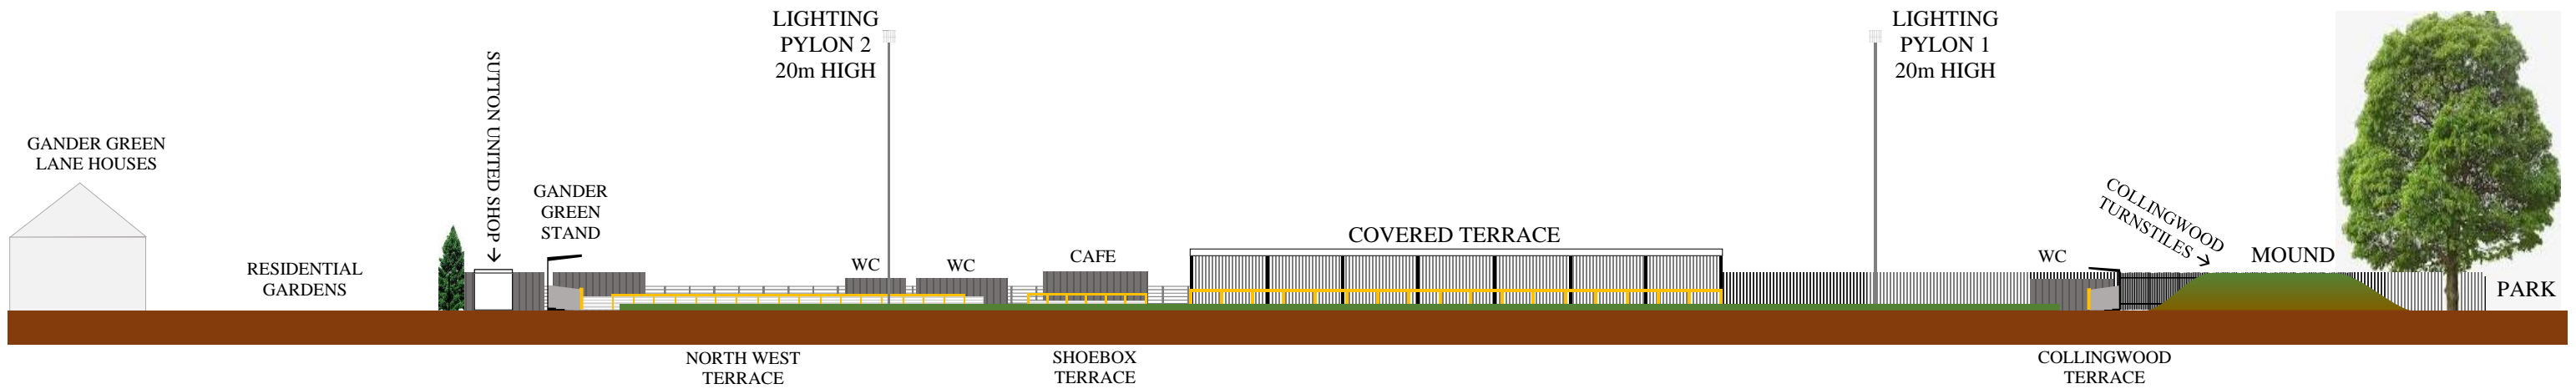

LOOKING TOWARD PARK
 NORTH-NORTH-WEST