

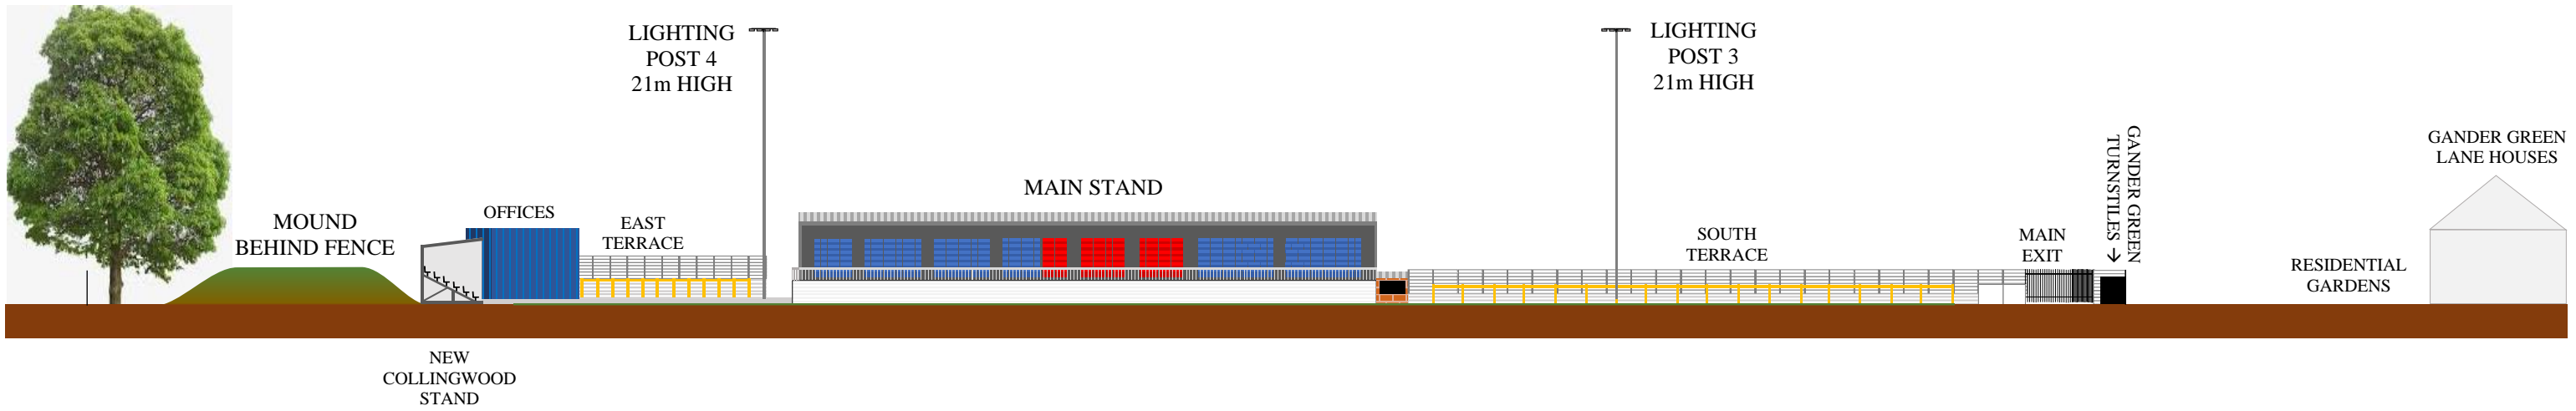


SUFC 125 – PROPOSED EAST-WEST SECTION PLAN – NEW STAND  
 SUTTON UNITED FOOTBALL CLUB  
 GANDER GREEN LANE, SM1 2EY  
 SCALE 1 : 500 PRINTED ON A3 AT 100%

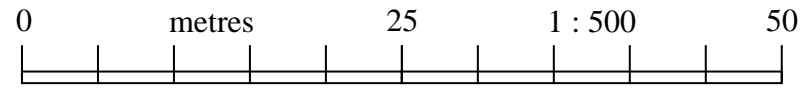

LOOKING TOWARD  
 TRAIN LINE  
 SOUTH-SOUTH-EAST

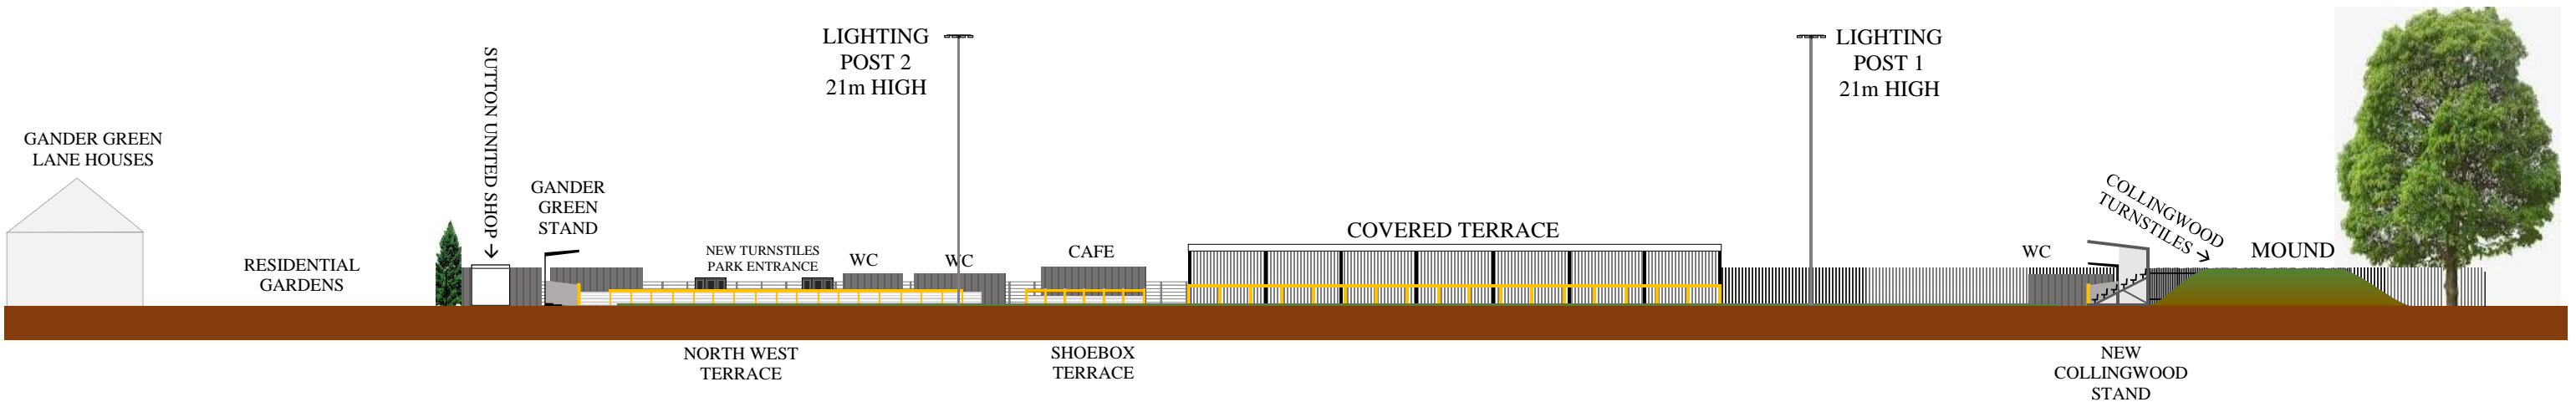

LOOKING TOWARD PARK  
 NORTH-NORTH-WEST