
SUFC 114 - EXISTING NORTH-SOUTH SECTION PLAN SUTTON UNITED FOOTBALL CLUB GANDER GREEN LANE, SM1 2EY SCALE 1:500 PRINTED ON A3 AT 100%

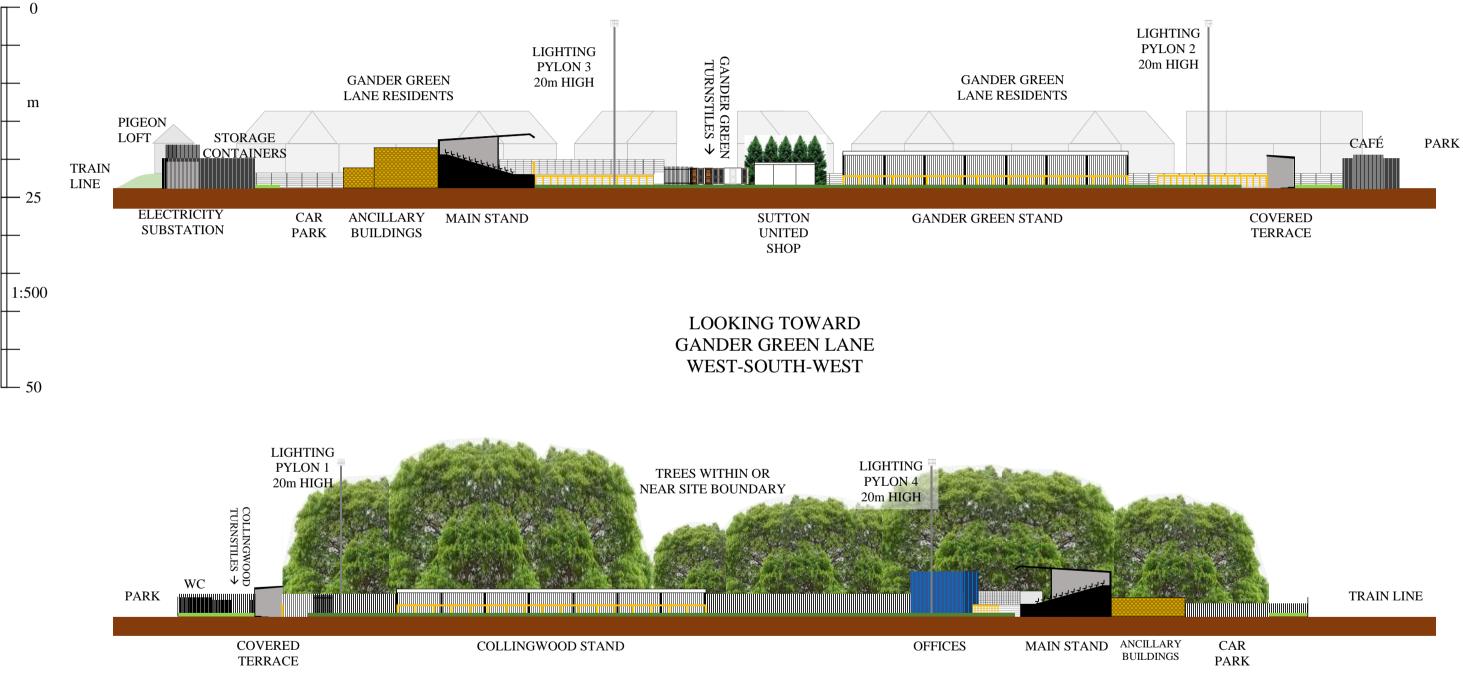

LOOKING TOWARD PARK EAST-NORTH-EAST