




Proposed Ground Floor

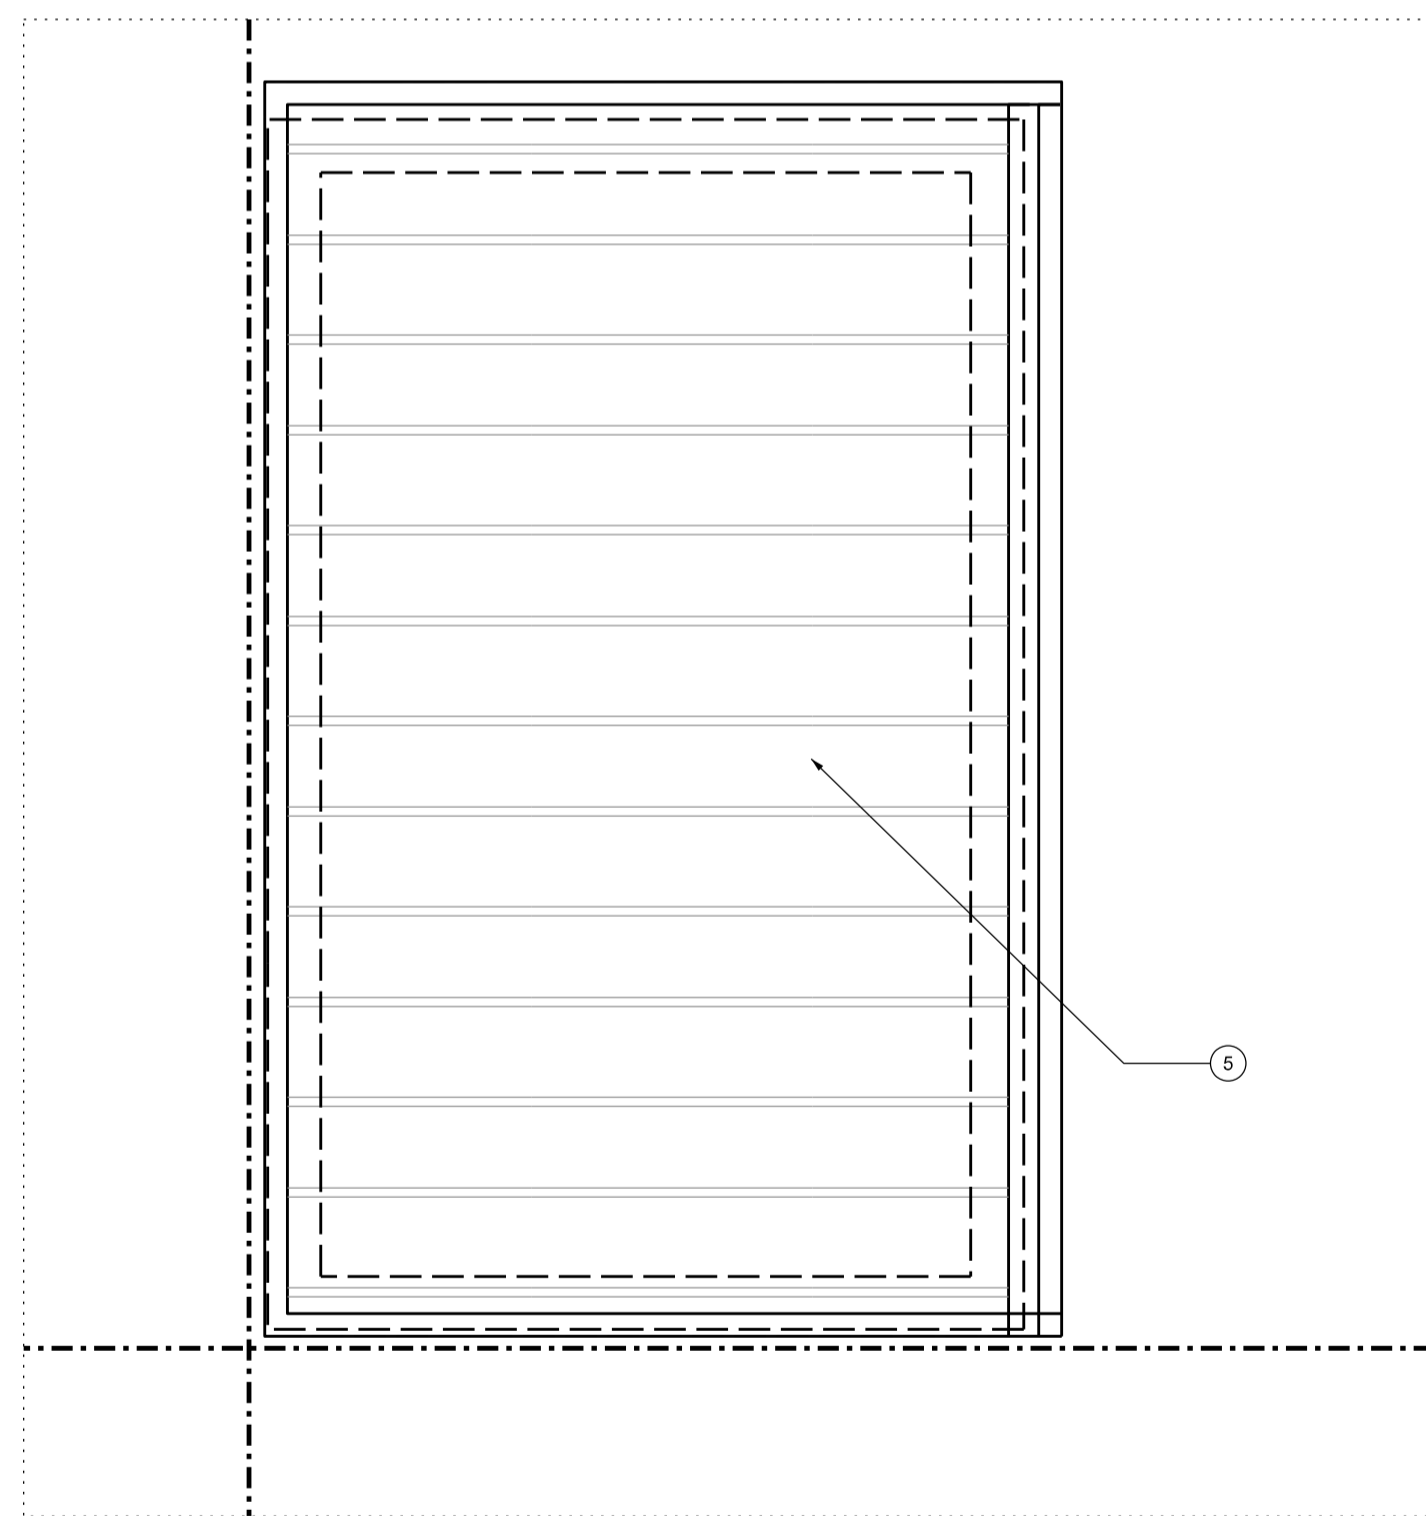


Proposed Roof Floor

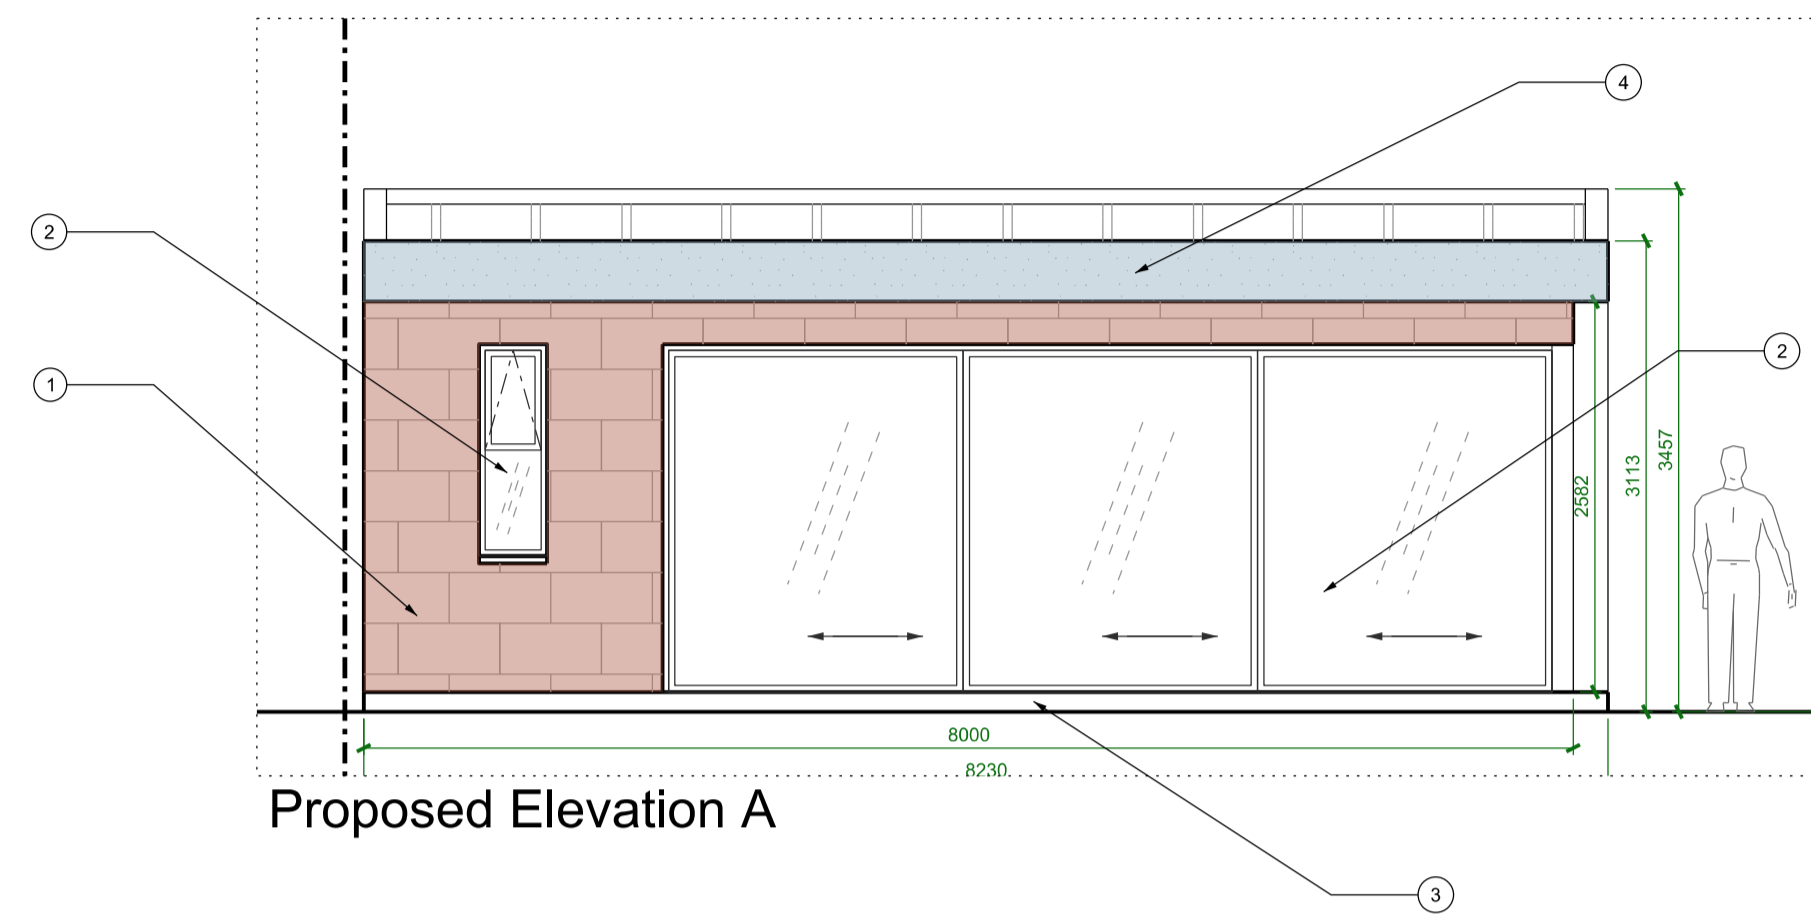


Proposed Elevation A

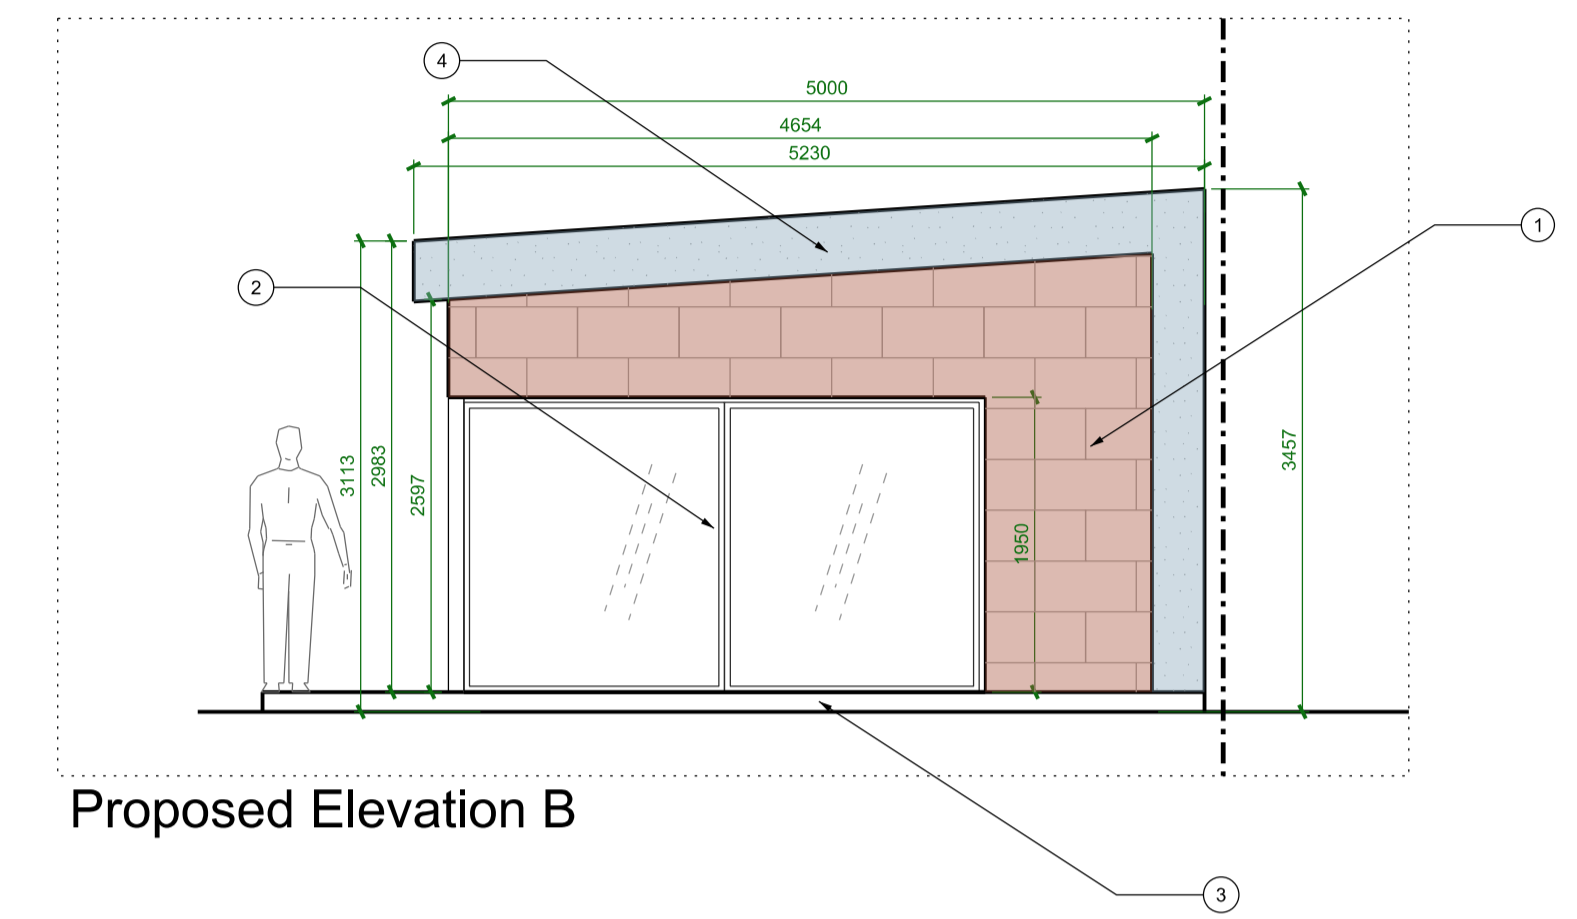

Proposed Elevation B

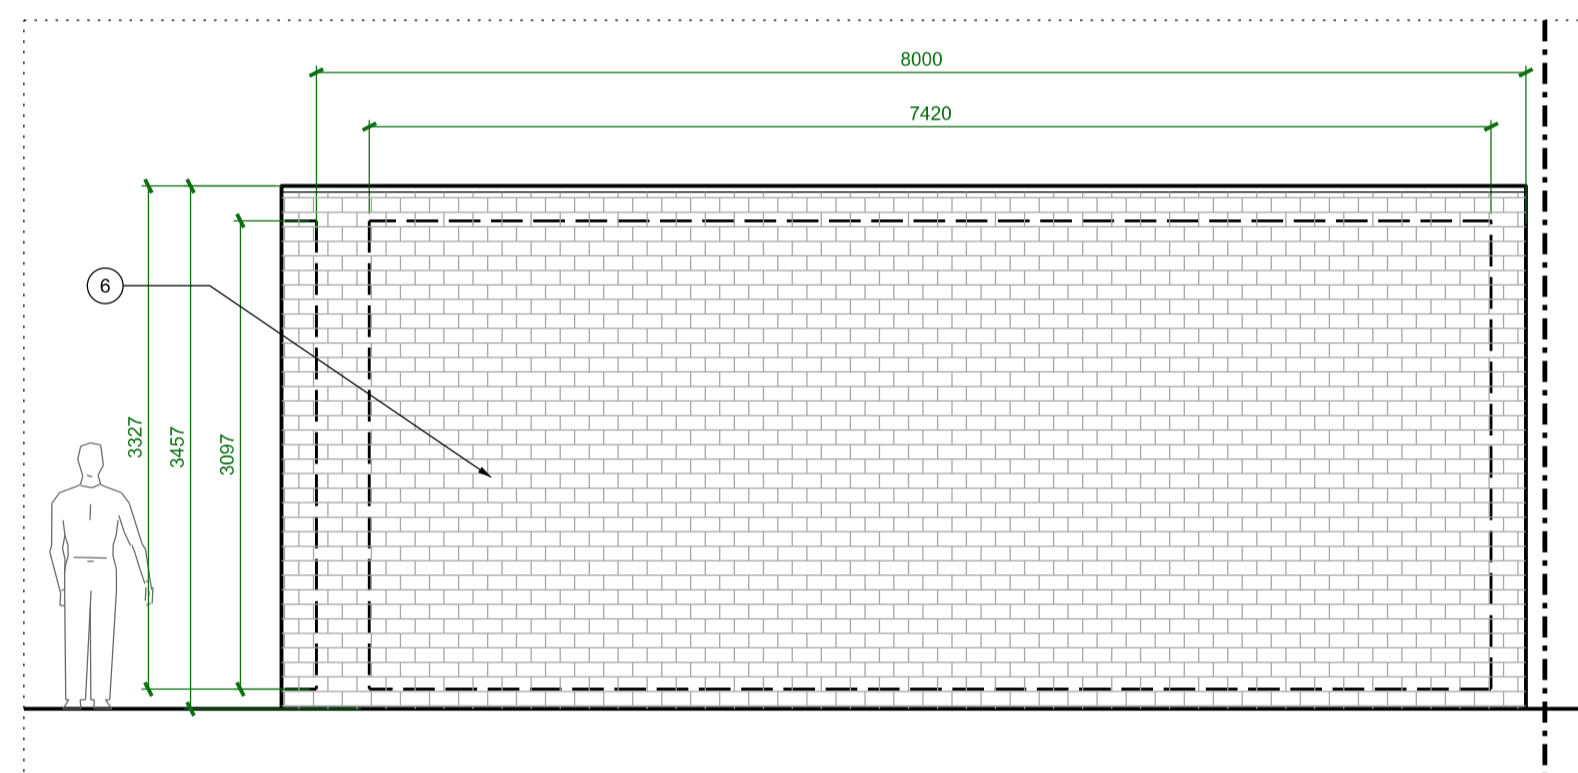

Proposed Elevation C

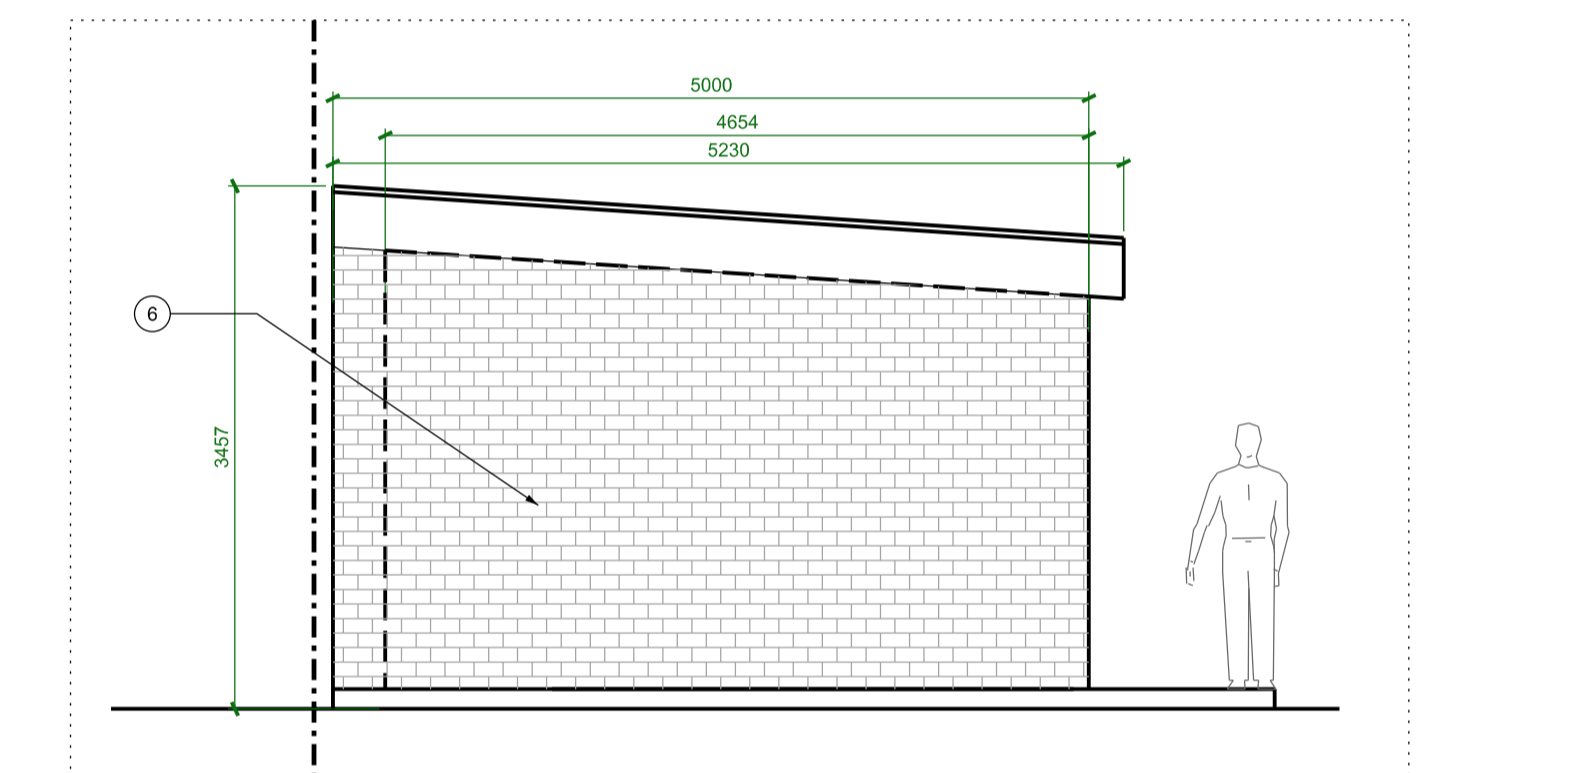

Proposed Elevation D

**KJC**  
architects

44 Stafford Road  
Wallington, SM9 9AA  
+44 (0) 7821 081 104


20 The Downway  
Sutton, SM2 5RN

Proposed Plans  
INFORMATION 1:50@A1 or 1:100@A3 26.02.21

| Project No | Type | Blg | Number | Zone/Lvl | Rev |
|------------|------|-----|--------|----------|-----|
| 2088       | PA   | 01  | 0010   | Z00      | 01  |

--- Demolitions

North

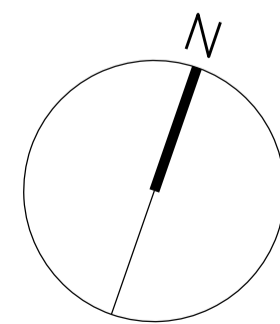

Notes:  
1. Do not scale  
2. Contractor to Check all dimensions and report omissions and errors to the Architect

| No | Revision         | Date     | Initial | Chkd |
|----|------------------|----------|---------|------|
| 02 | Issued for PA    | 14.04.21 | ML      | KJC  |
| 01 | Issued to client | 26.02.21 | CN      | KJC  |

Material Legend

- 1- Facade panels- Copper colour finishing
- 2- Black Aluminium Doors/Windows
- 3- Stone Paving
- 4- Dark aluminium cladding
- 5- Single Ply Membrane
- 6- Bricks