


WILLY LANE)

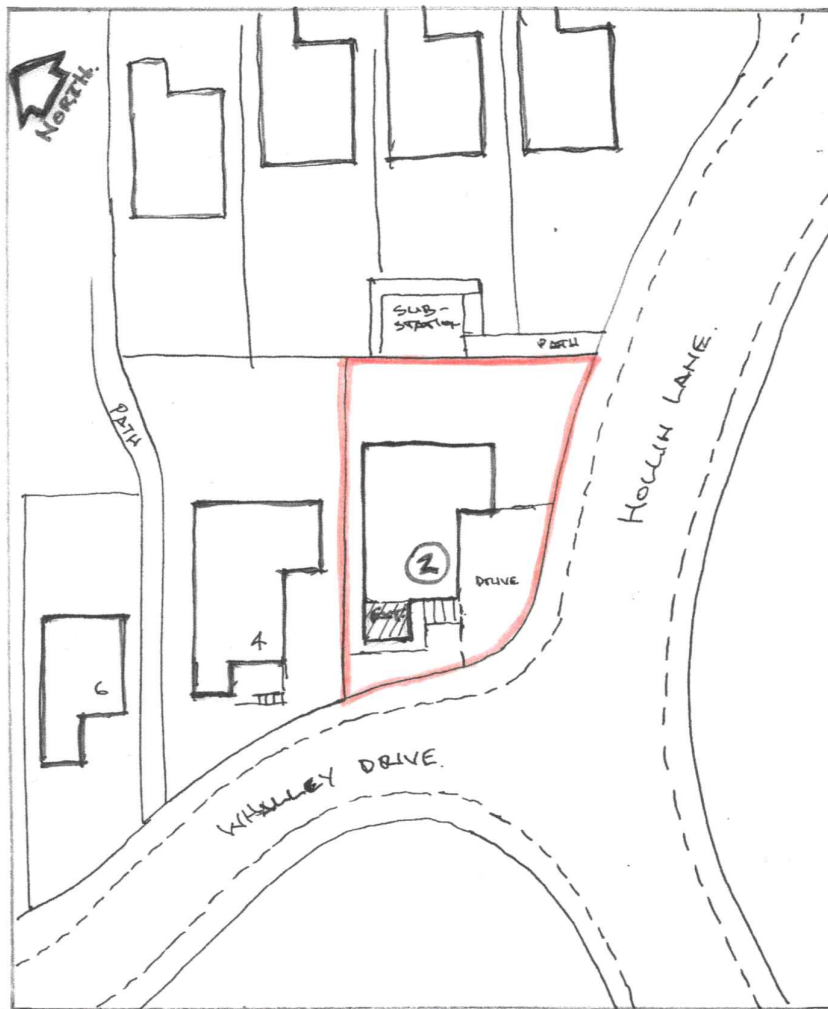

LOCATION PLAN. 1:500.

<p>Architectural & Building Services</p> <p>NEIL BUTTERWORTH</p> <p>Tel: Mobile: 07785 275483</p> <p>89 Higher Ainsworth Road, Radcliffe, Manchester, M26 4JJ.</p>			
<p>N/B DESIGN & BUILD</p>			
<p>Job Title PROPOSED SINGLE STOREY FRONT EXTENSION & EXT./ INTERNAL ALTERATIONS AT 2 WHALLEY DRIVE, RAWTENSTALL, ROSSENDALE, FOR MR & MRS M. FIELDING.</p>			
<p>Drawing Title <u>LOCATION PLANS</u></p>			
<p>Scale 1:500</p>	<p>Date MAY 21</p>	<p>Drawn by N.B.</p>	<p>Drawing No.</p>