


EXISTING BLOCK PLAN



PROPOSED BLOCK PLAN

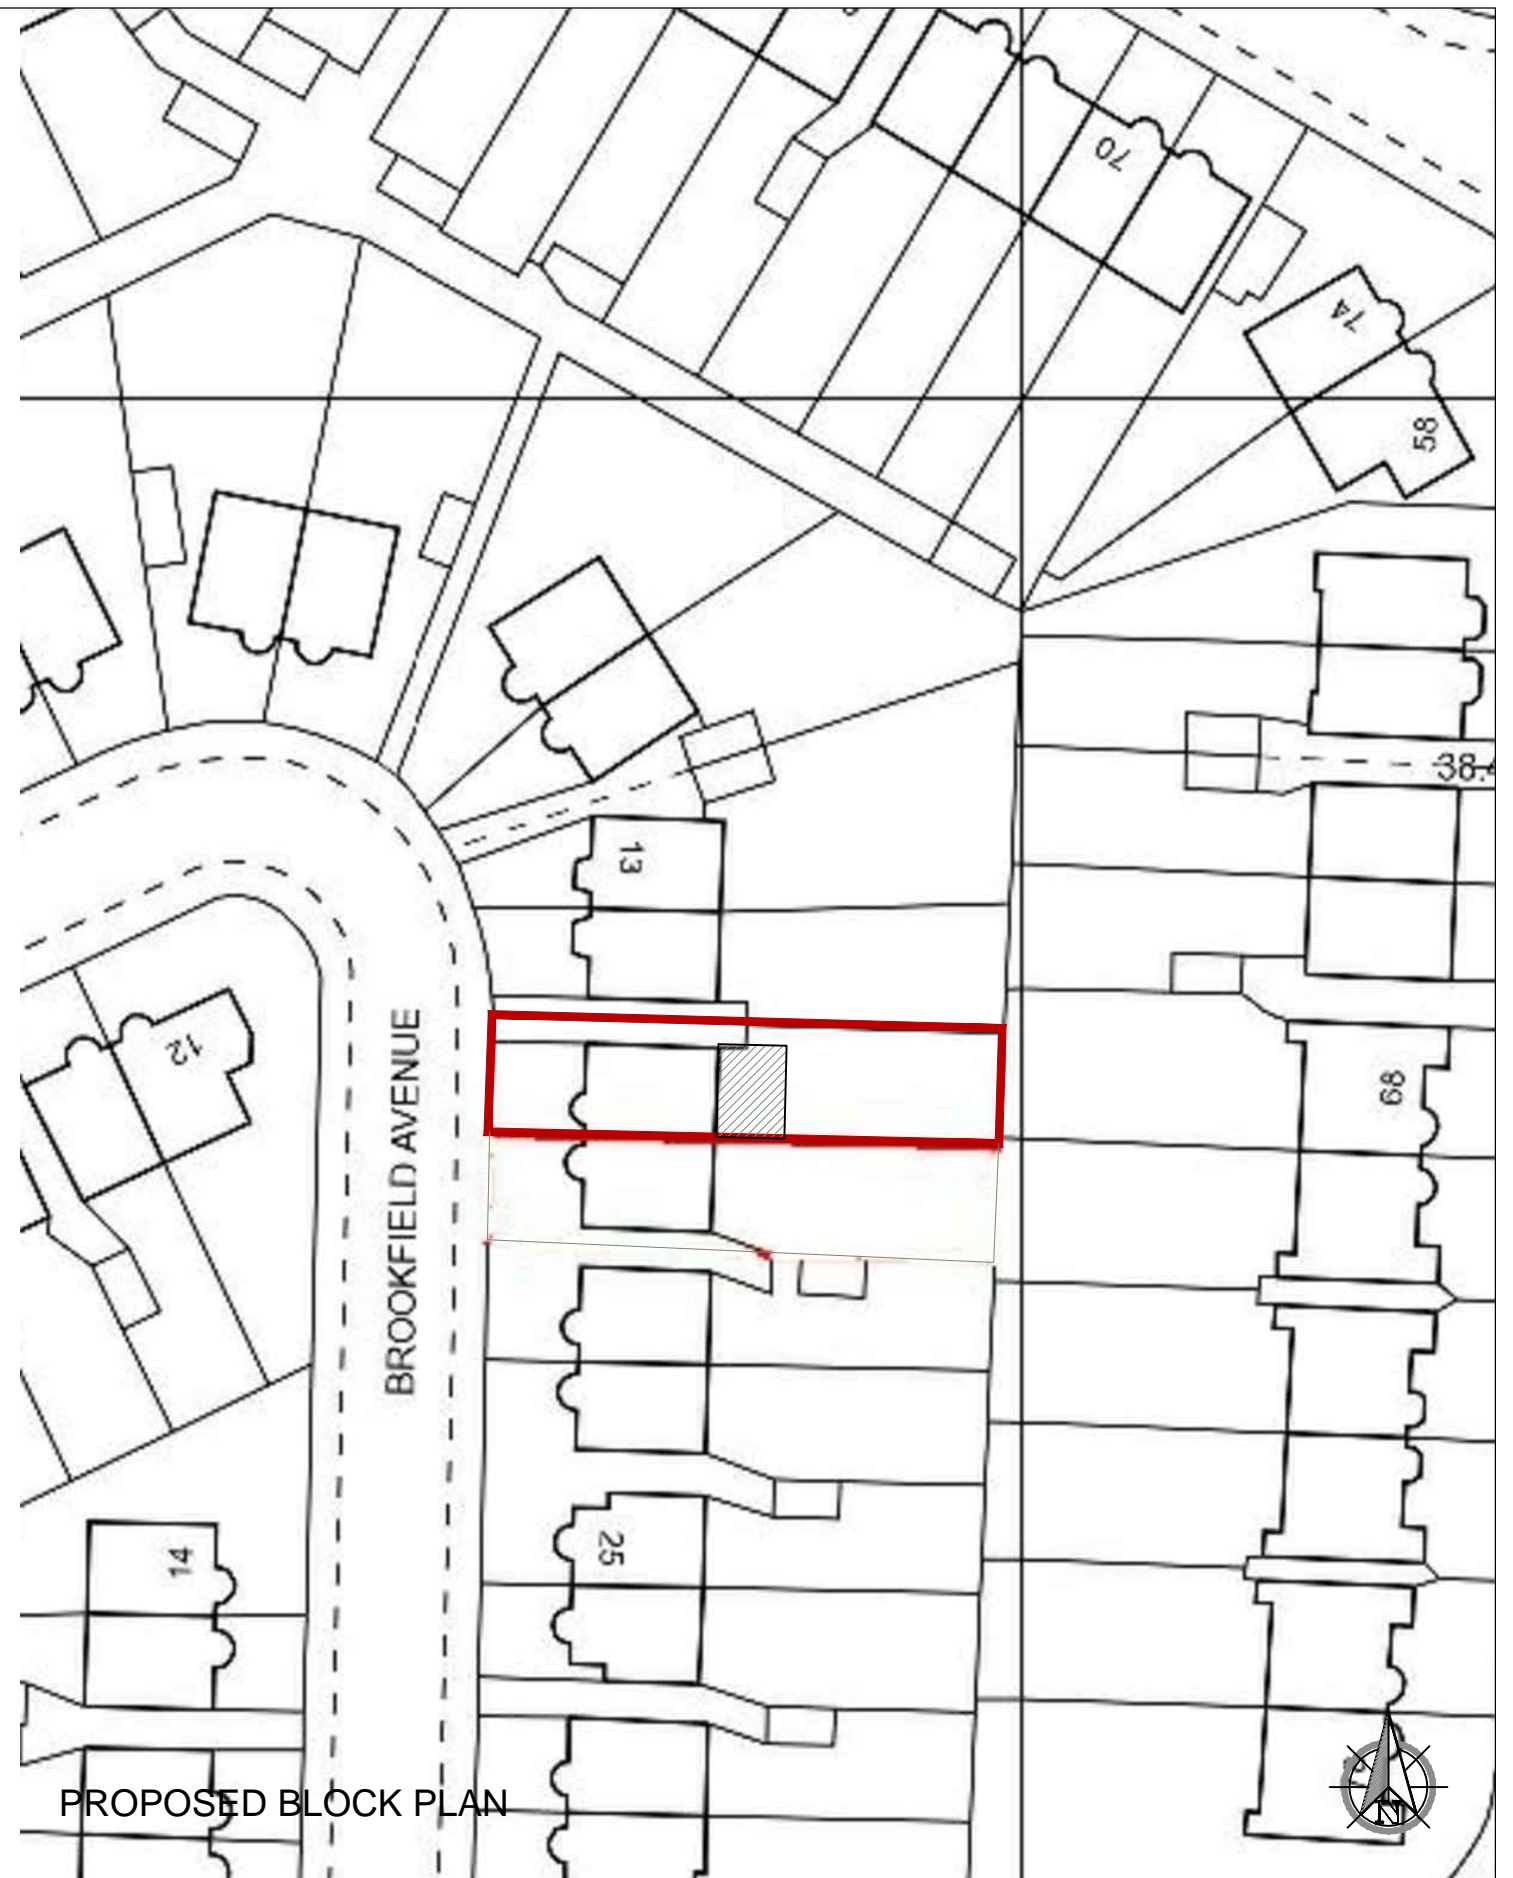

REV	DATE	NOTES

CLIENT
MR. AHMED PATEL

DRAWINGS TO BE READ IN CONJUNCTION WITH RELEVANT DRAWING AND SPECS. DRAWINGS NOT TO BE SCALED. FIGURED DIMENSIONS ONLY. ANY DISCREPANCIES ARE TO BE POINTED TO THE ARCHITECT. THE ARCHITECT IS NOT LIABLE FOR ANY FAULTS NOT RAISED. DRAWINGS NOT TO BE SCALED FOR LAND TRANSFER PURPOSES

PROJECT
**17 BROOKFIELD AVENUE
EALING W5 1LA**

DRAWING TITLE
BLOCK PLANS

SCALE 1:500@A3

DATE Mar 21

DRAWN WN

DRAWING NO. 05

REV.

Meters @ 1:500 @ A3

AARKZ Design Associates

186 FOREST ROAD,
LOUGHTON, IG10 1EG
TEL: 0750 645 9645
E.mail: aarkzdesign@gmail.com