

This document references the following file:-		
Reference Name	Status	Revision
PC-XX-XX-M3-Designer-001_5094		P01.1


Revisions		Date	Drawn / Chk'd
P01	First Issue	19/03/21	OF / TK




ISO - Rear Left




ISO - Rear Left as Proposed

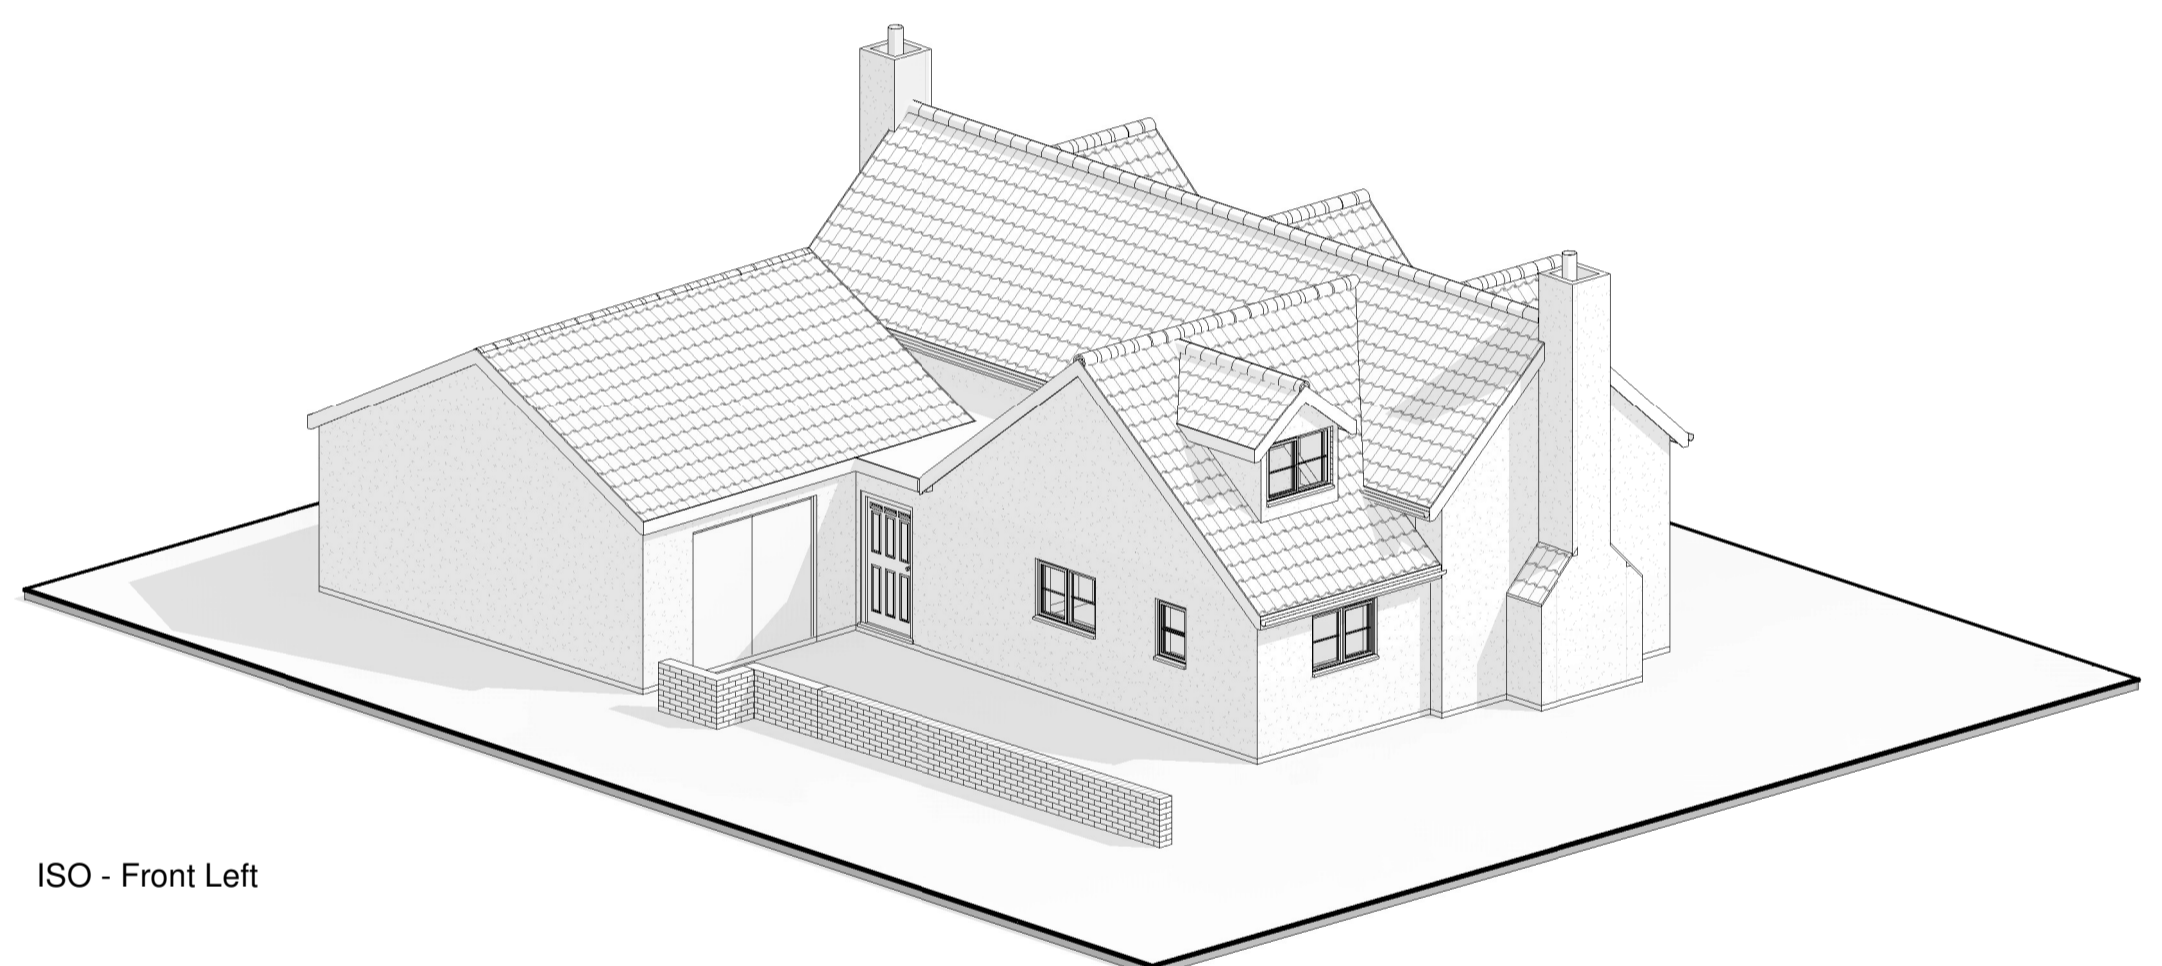


ISO - Front Left

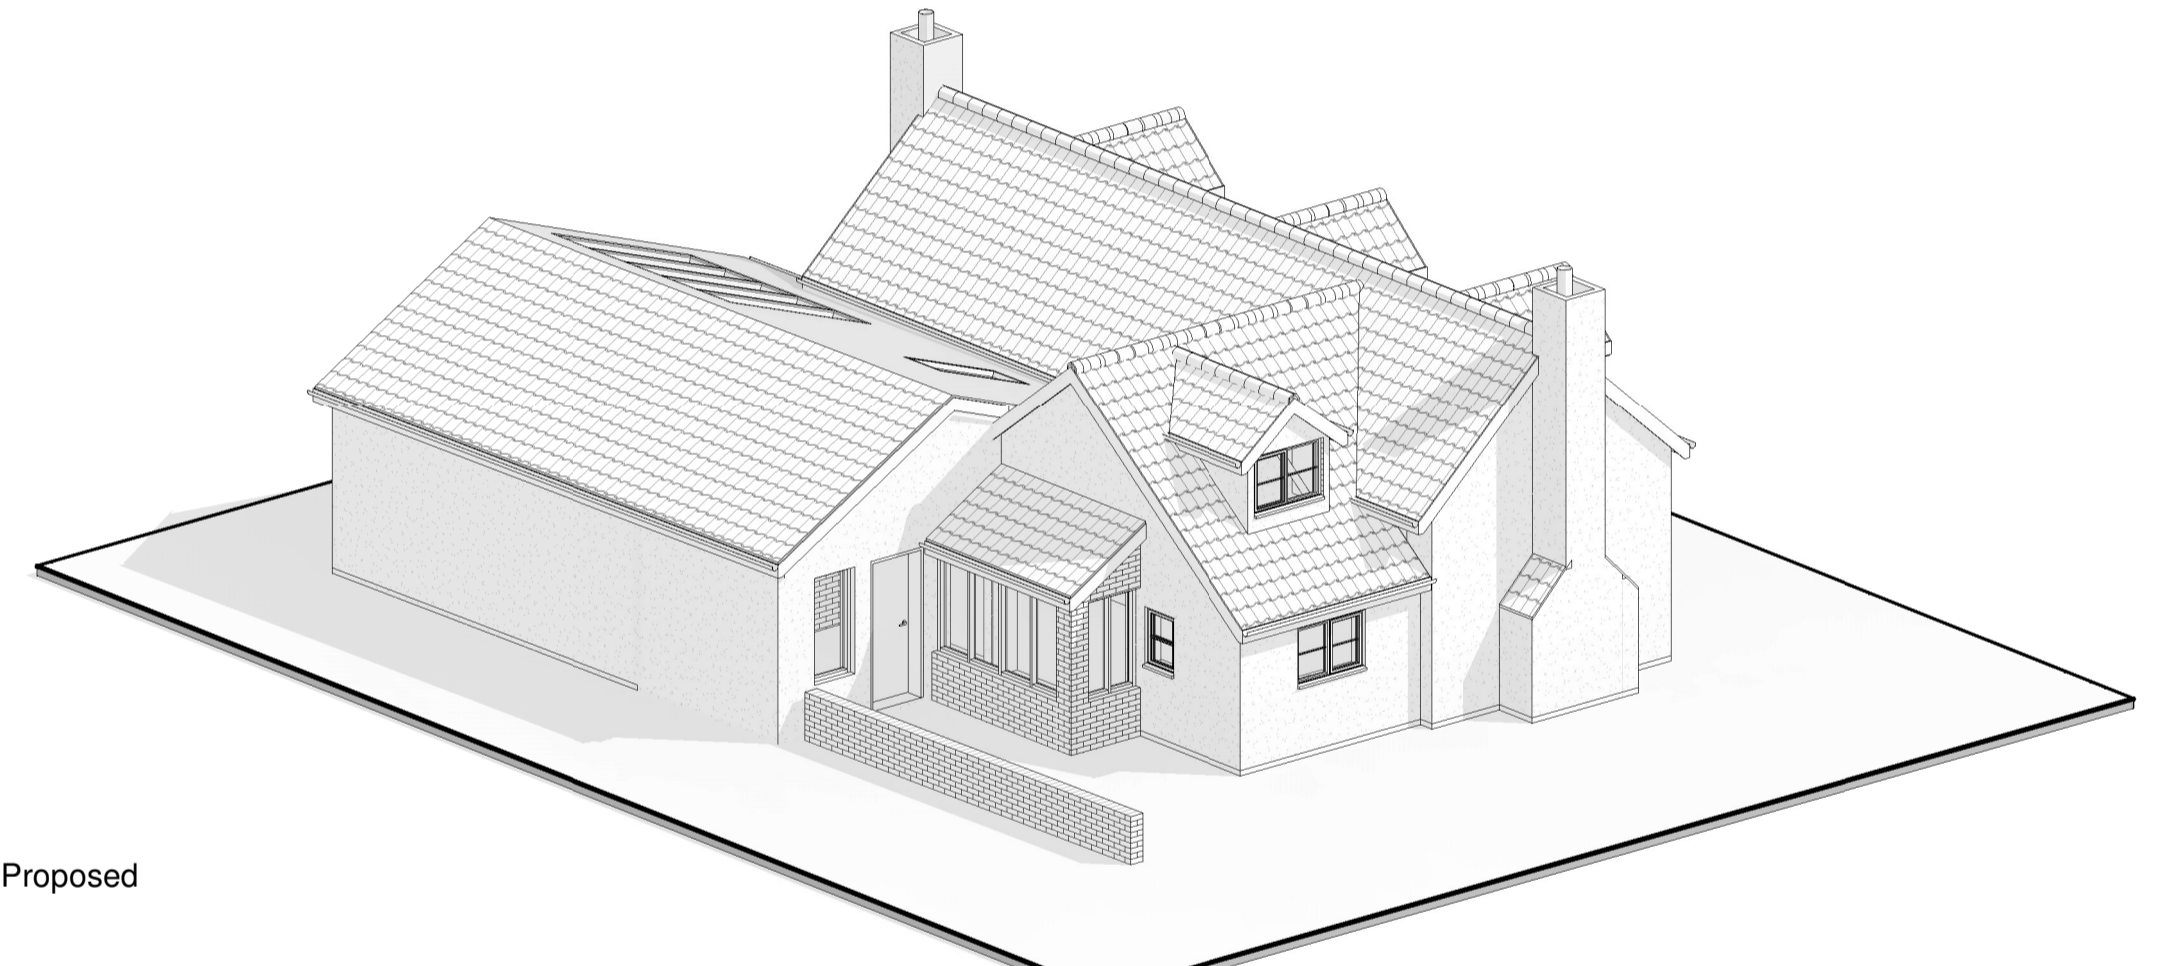

ISO - Front Left as Proposed

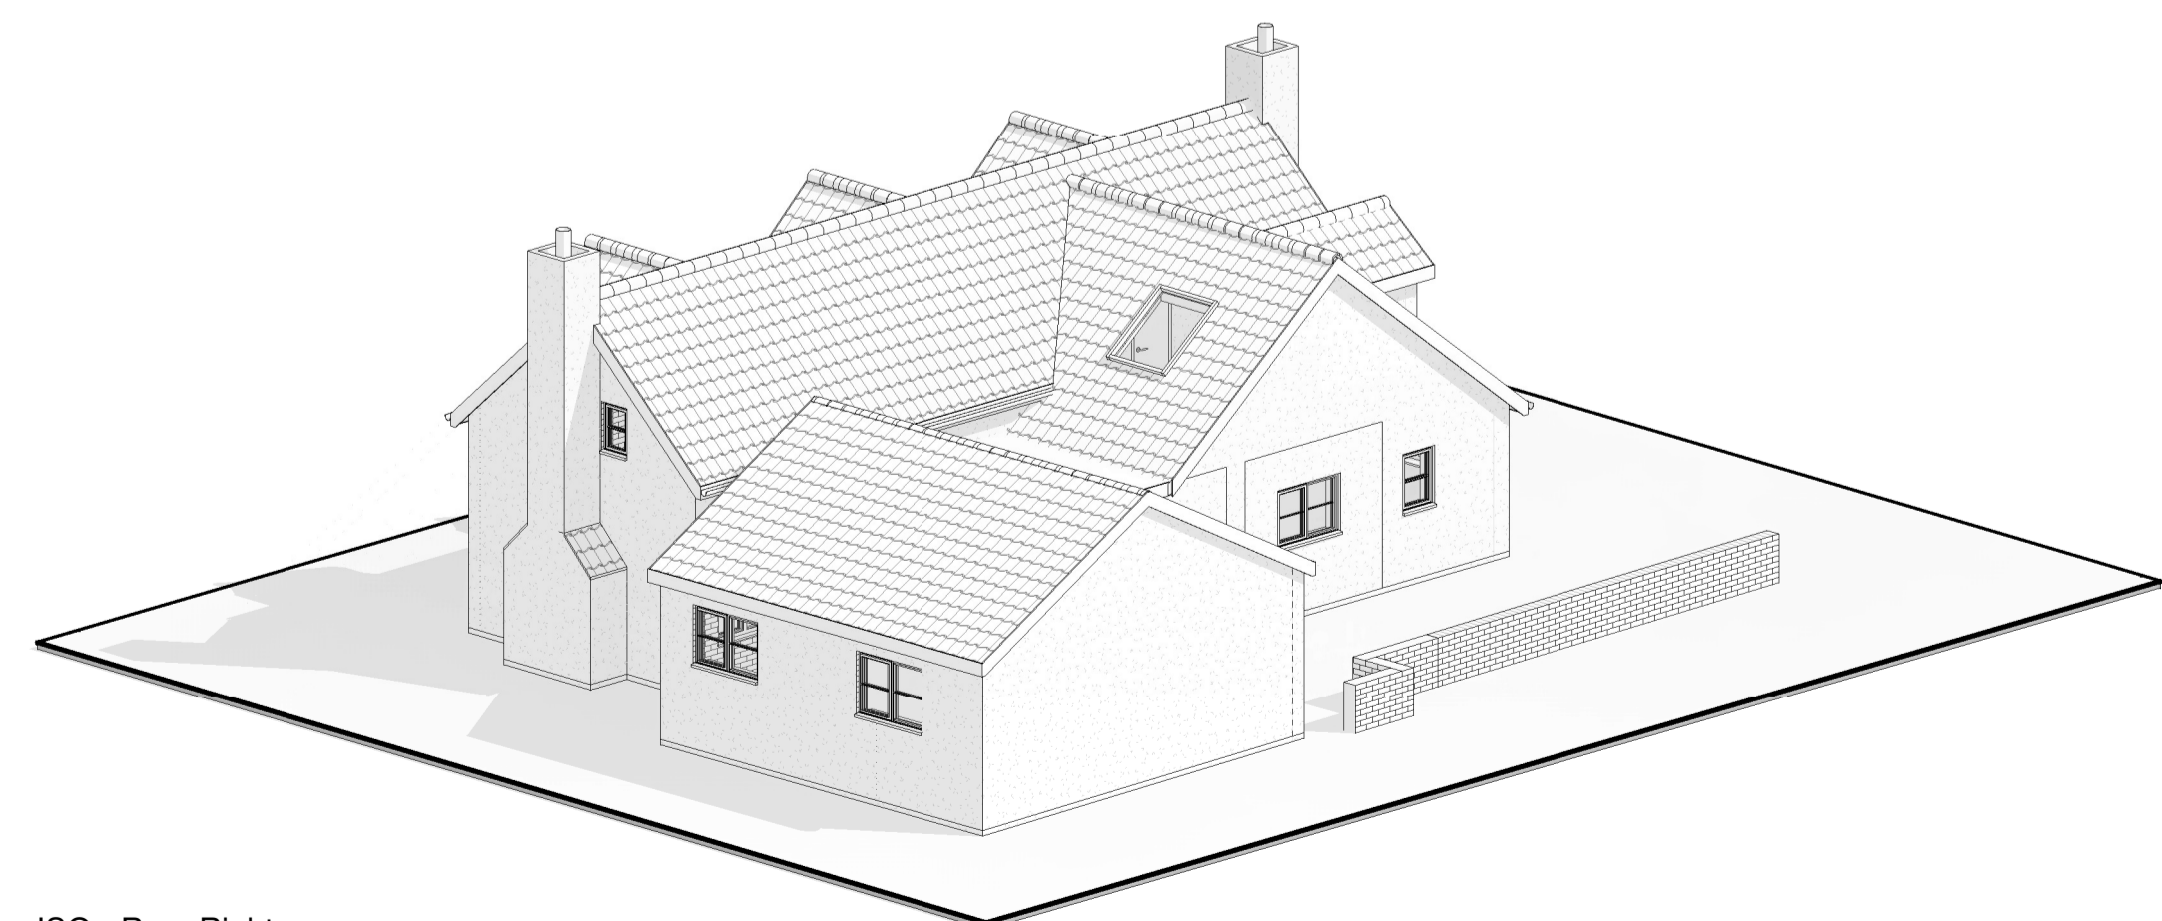

ISO - Rear Right

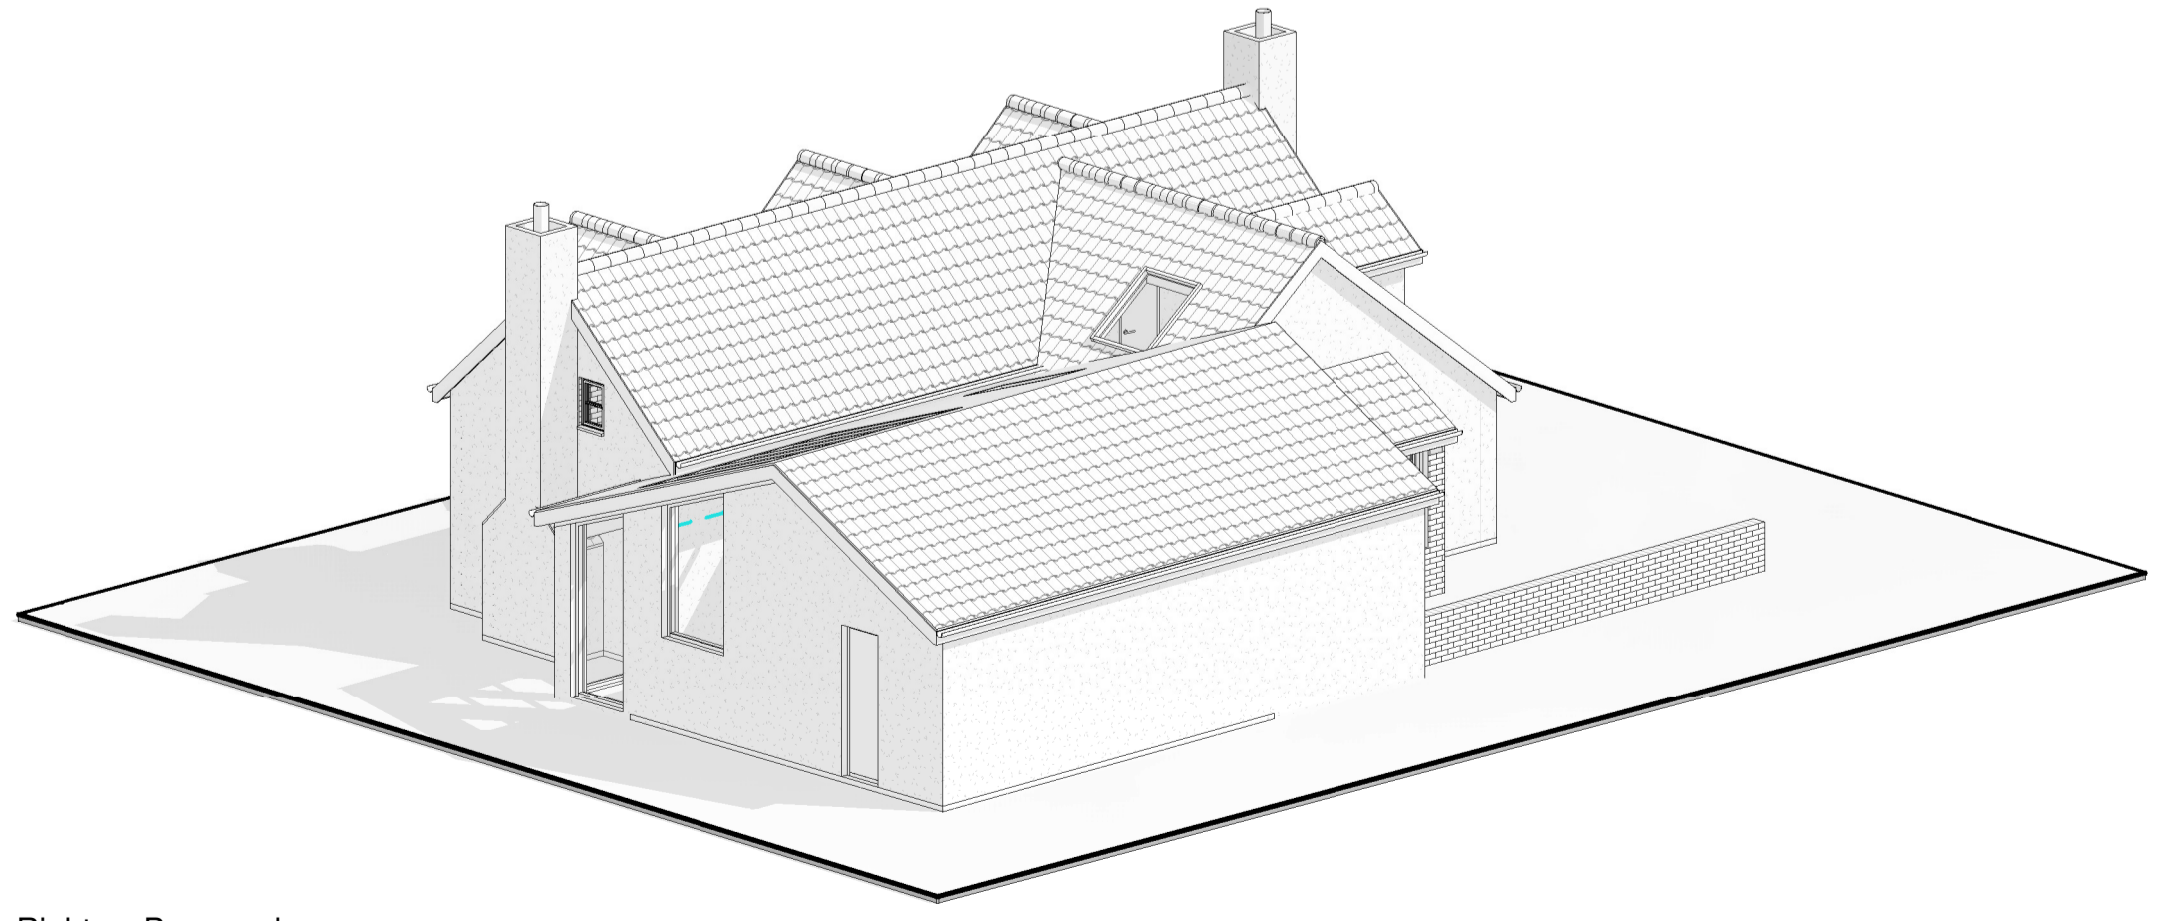

ISO - Rear Right as Proposed

Client
Mr and Mrs Menzies

Project
Internal Alterations and Extensions to The Nook, Ashfield

Title
3D Views

Project N°	Drawing N°	Revision
5094 - 9000		P01
Scale - unless otherwise stated	Status	Issued For
@ A1		PLANNING

BS 1192 Ref.
PC-Designer-9000



The Old Steelyard
Poplar Lane
Sproughton
Ipswich
IP8 3HL
t: 01473 689 532
www.klharchitects.com