
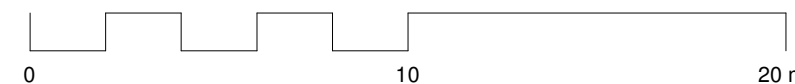


NO DIMENSIONS TO BE SCALED FROM THIS DRAWING

This document references the following file:-

Reference Name	Status	Revision
PC-XX-XX-M3-Designer-0001_5094		P01.1

Revisions Date Drawn / Chk'd

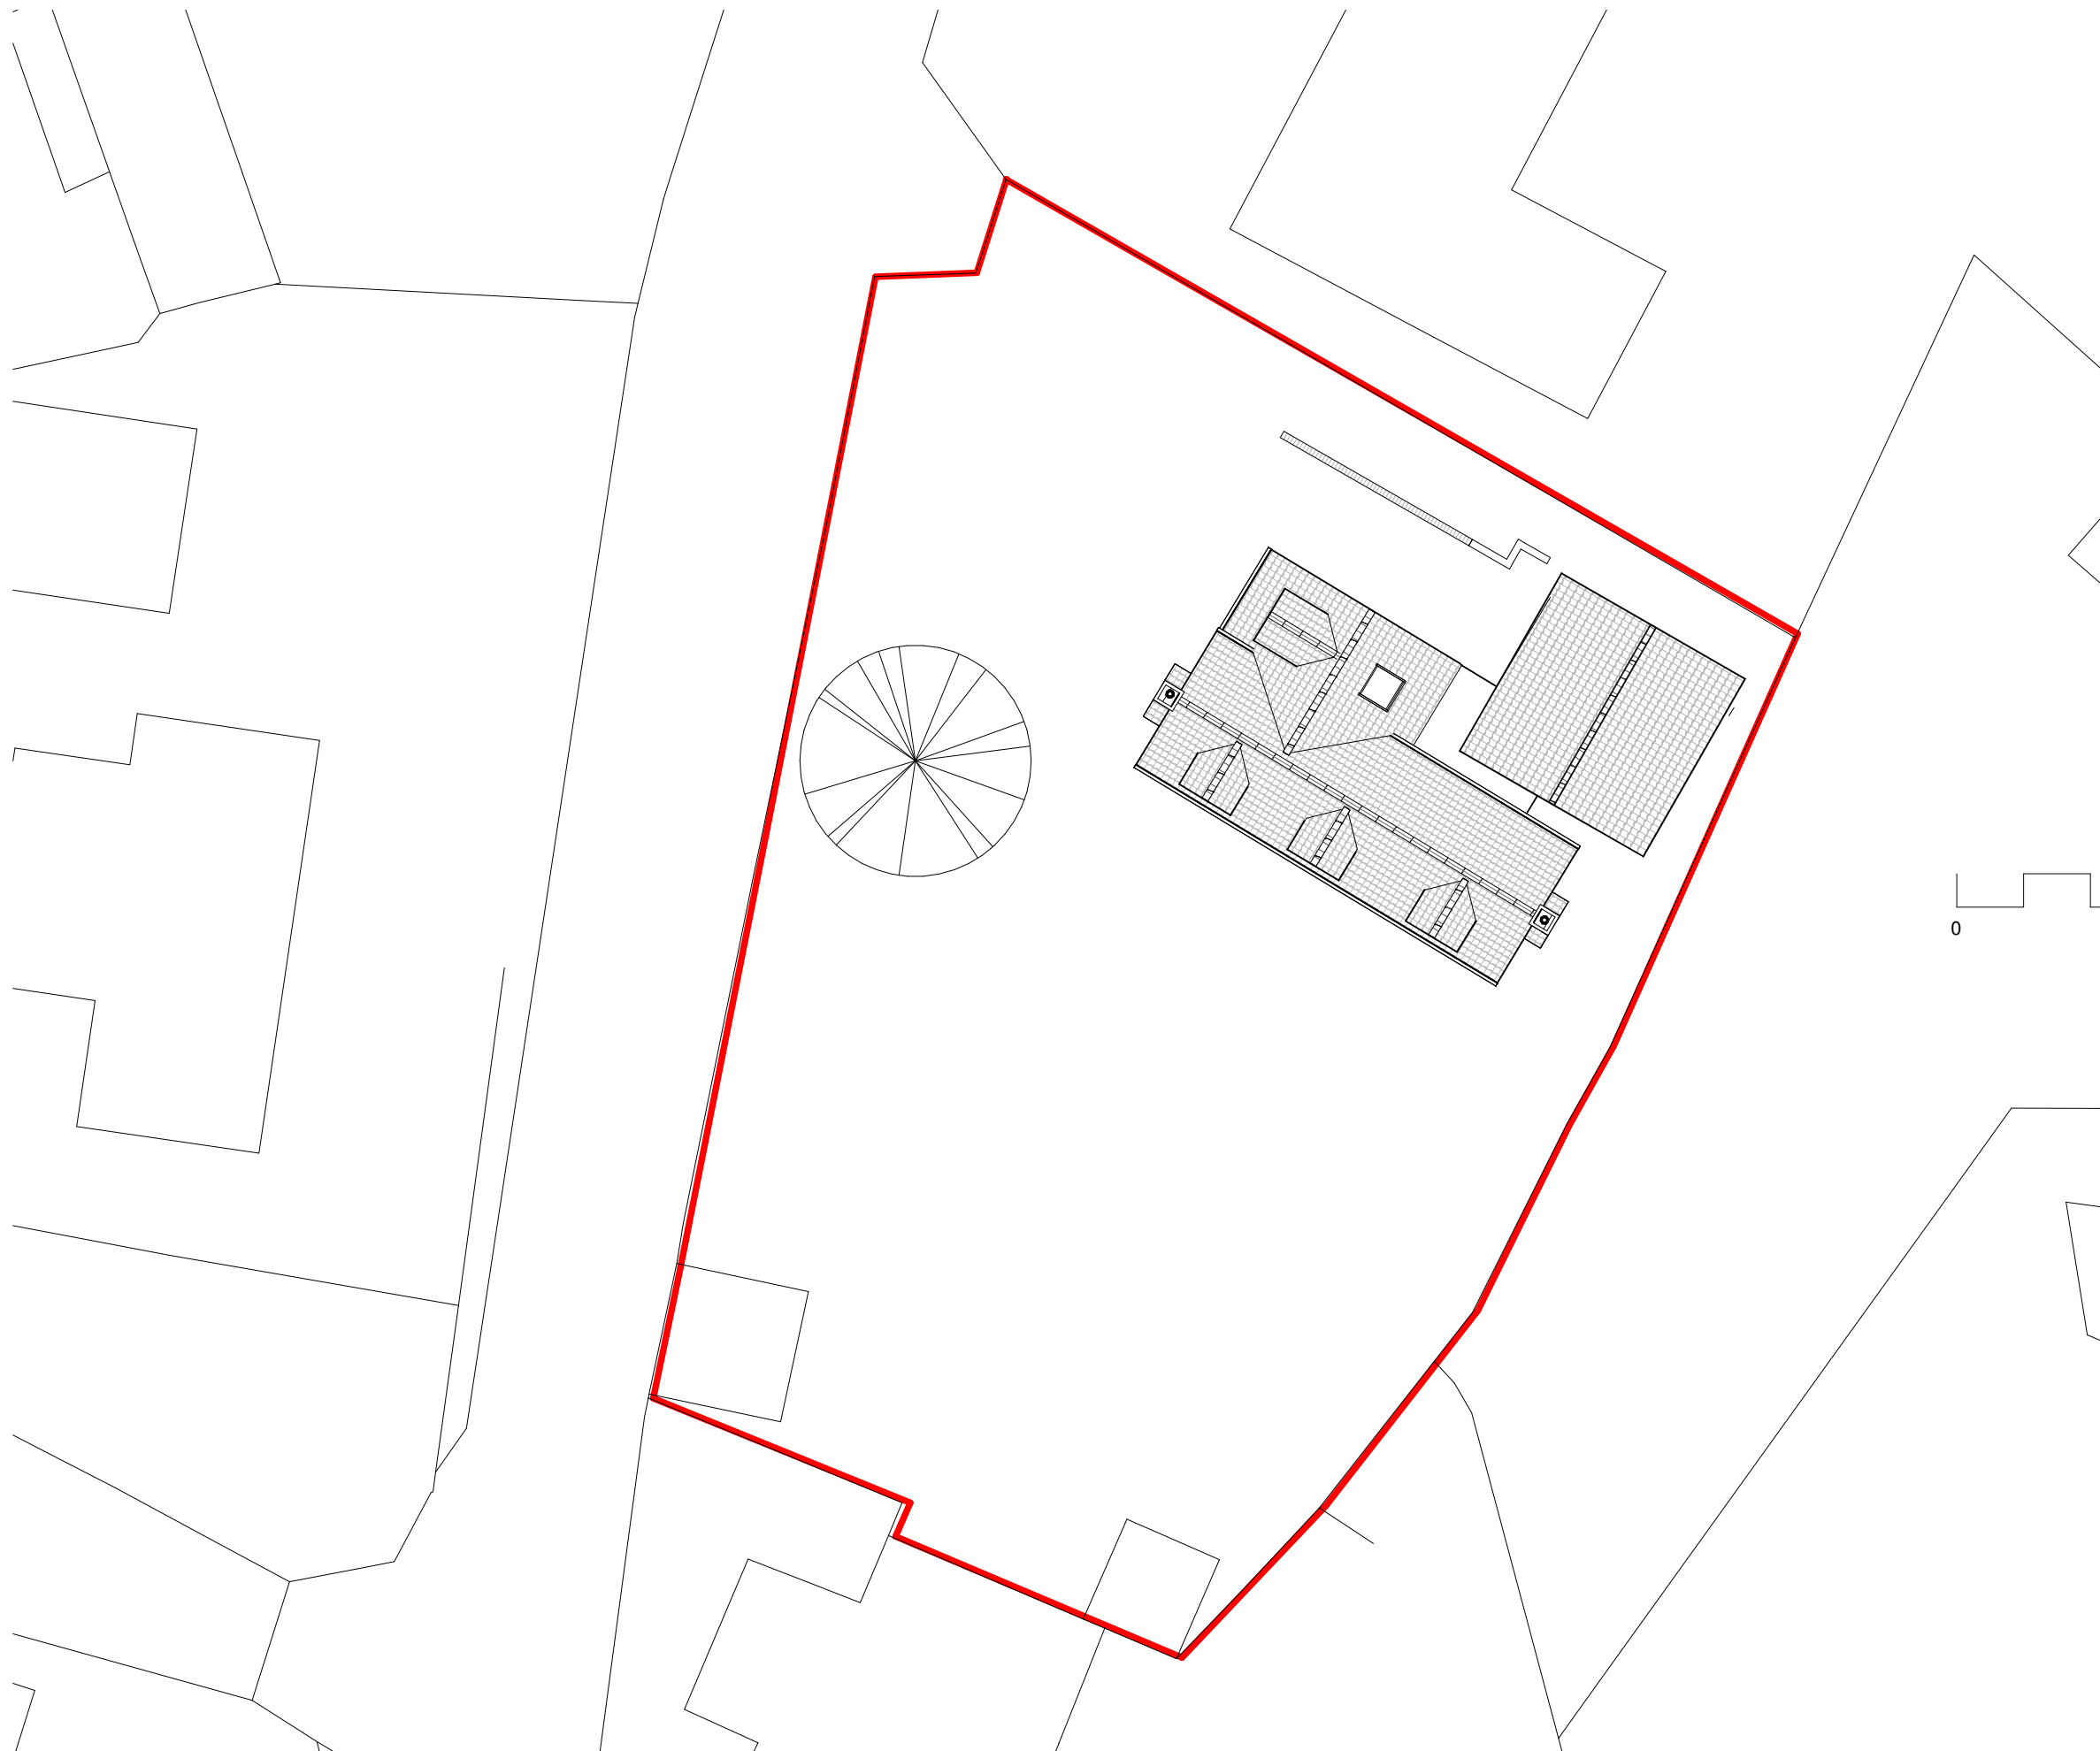

Client

Mr and Mrs Menzies

Project

Internal Alterations and Extensions to The Nook, Ashfield

Title

Existing Site Layout Plan

Project N^o Drawing N^o Revision

5094 - 0101

Scale - unless otherwise stated Issued For

1 : 200 @ A3 PLANNING

BS 1192 Ref. Status

PC-Designer-0101

The logo for KLH architects is located in the bottom right corner. It features the letters 'KLH' in a bold, blue, sans-serif font. To the right of the logo is the company's contact information: 'The Old Steelyard', 'Poplar Lane', 'Sproughton', 'Ipswich', 'IP8 3HL', and 't: 01473 689 532'. Below the logo is the website address 'www.klharchitects.com'.