
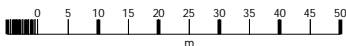


Manor Farm, Main Street, NG23 5PN

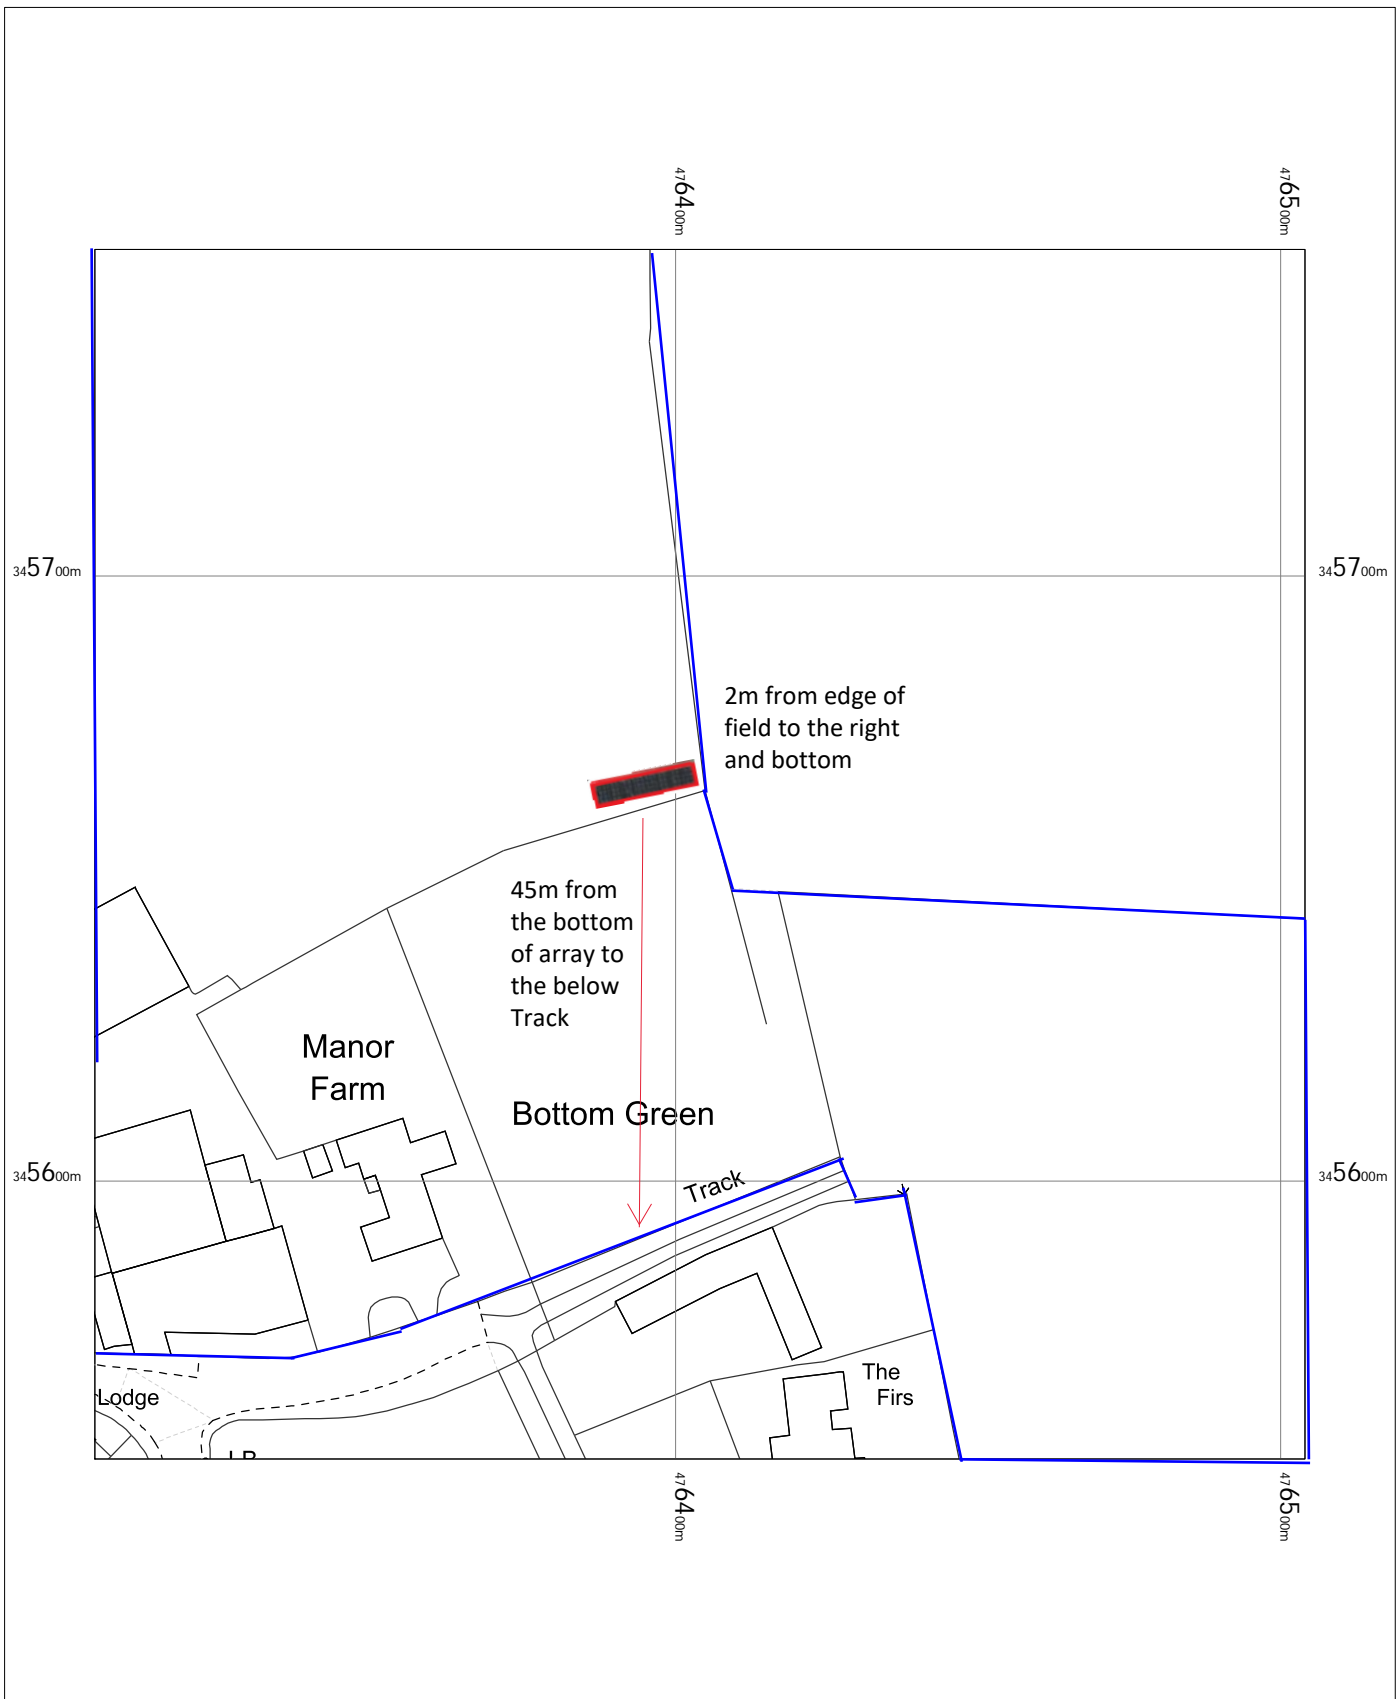

Montgomerie Farms Ltd
Manor Farm
Main Street,
Newark,
Sibthorpe,
Nottinghamshire
NG23 5PN

OS MasterMap 1250/2500/10000 scale
Monday, February 15, 2021, ID: MPMBL-00938542
www.planningapplicationmaps.co.uk

1:1250 scale print at A4, Centre: 476404 E, 345654 N

©Crown Copyright Ordnance Survey. Licence no. 100051661

