
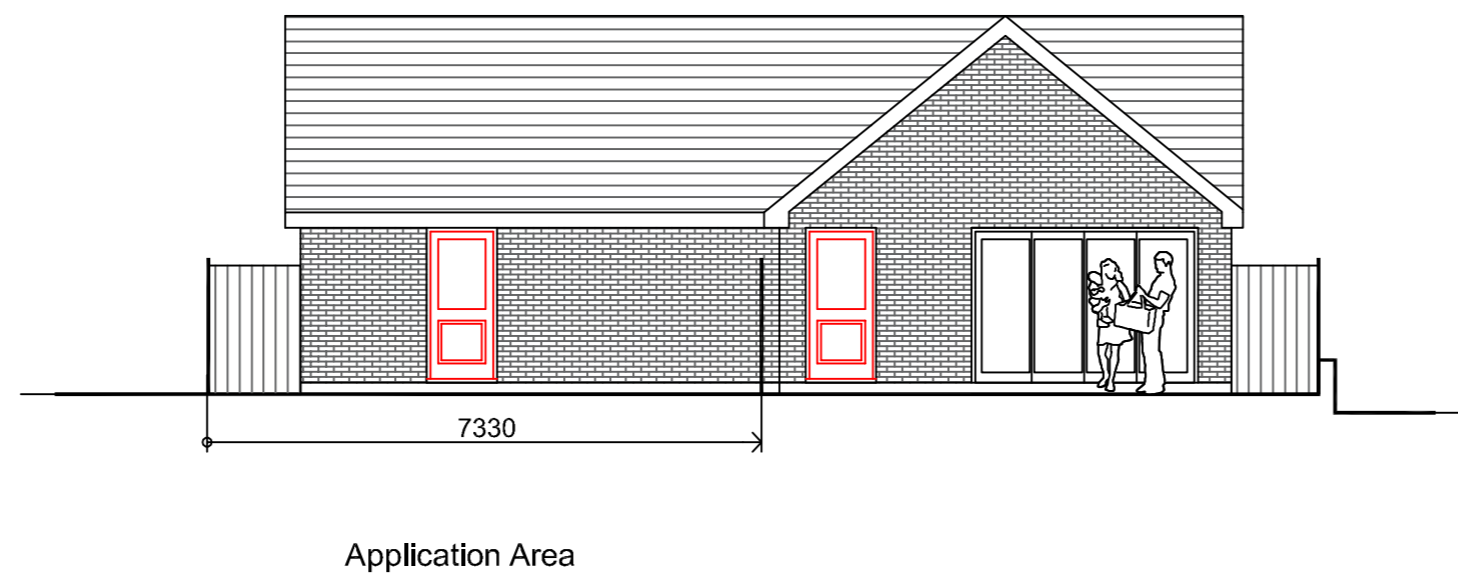
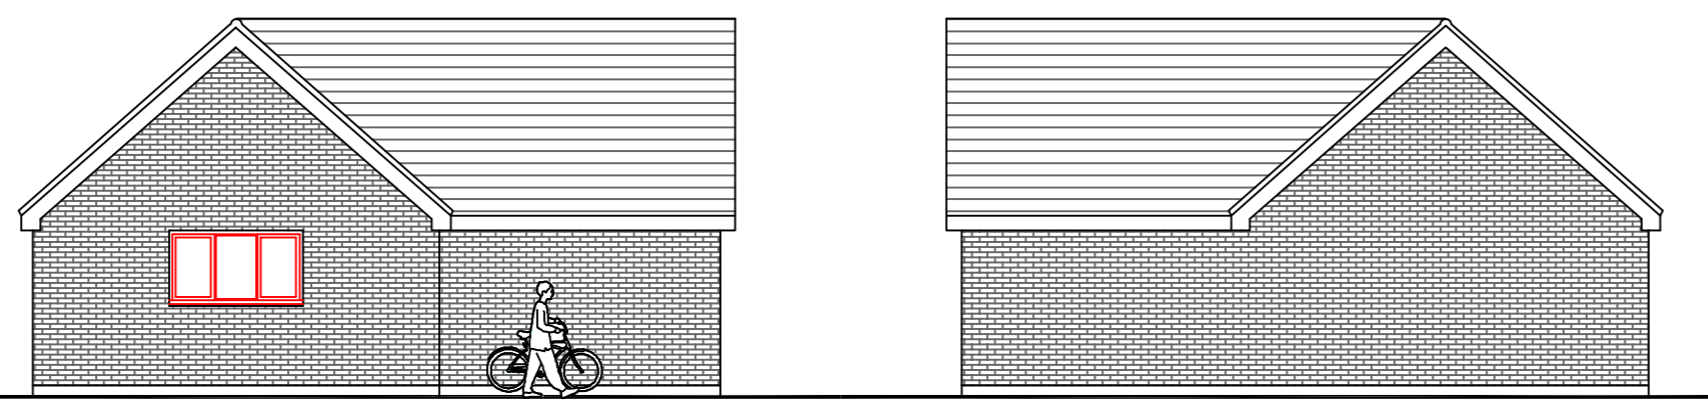
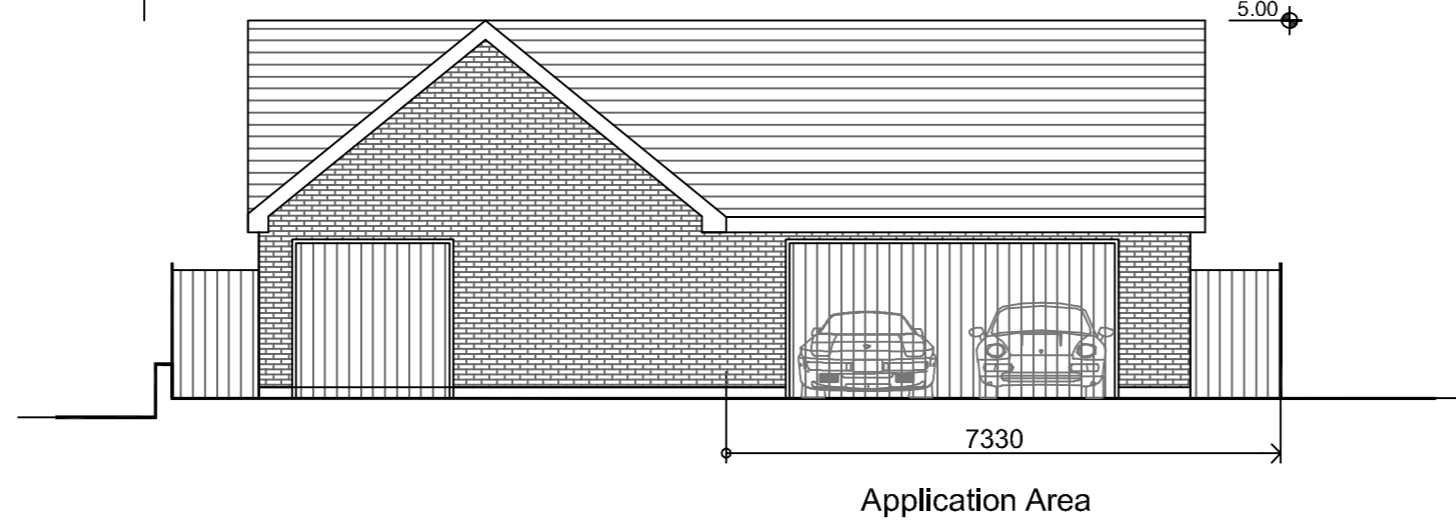
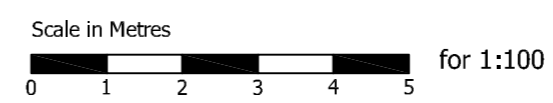


All dimensions to be checked on site prior to commencement of any construction works. Figured dimensions are to be used in preference to scaled dimensions.

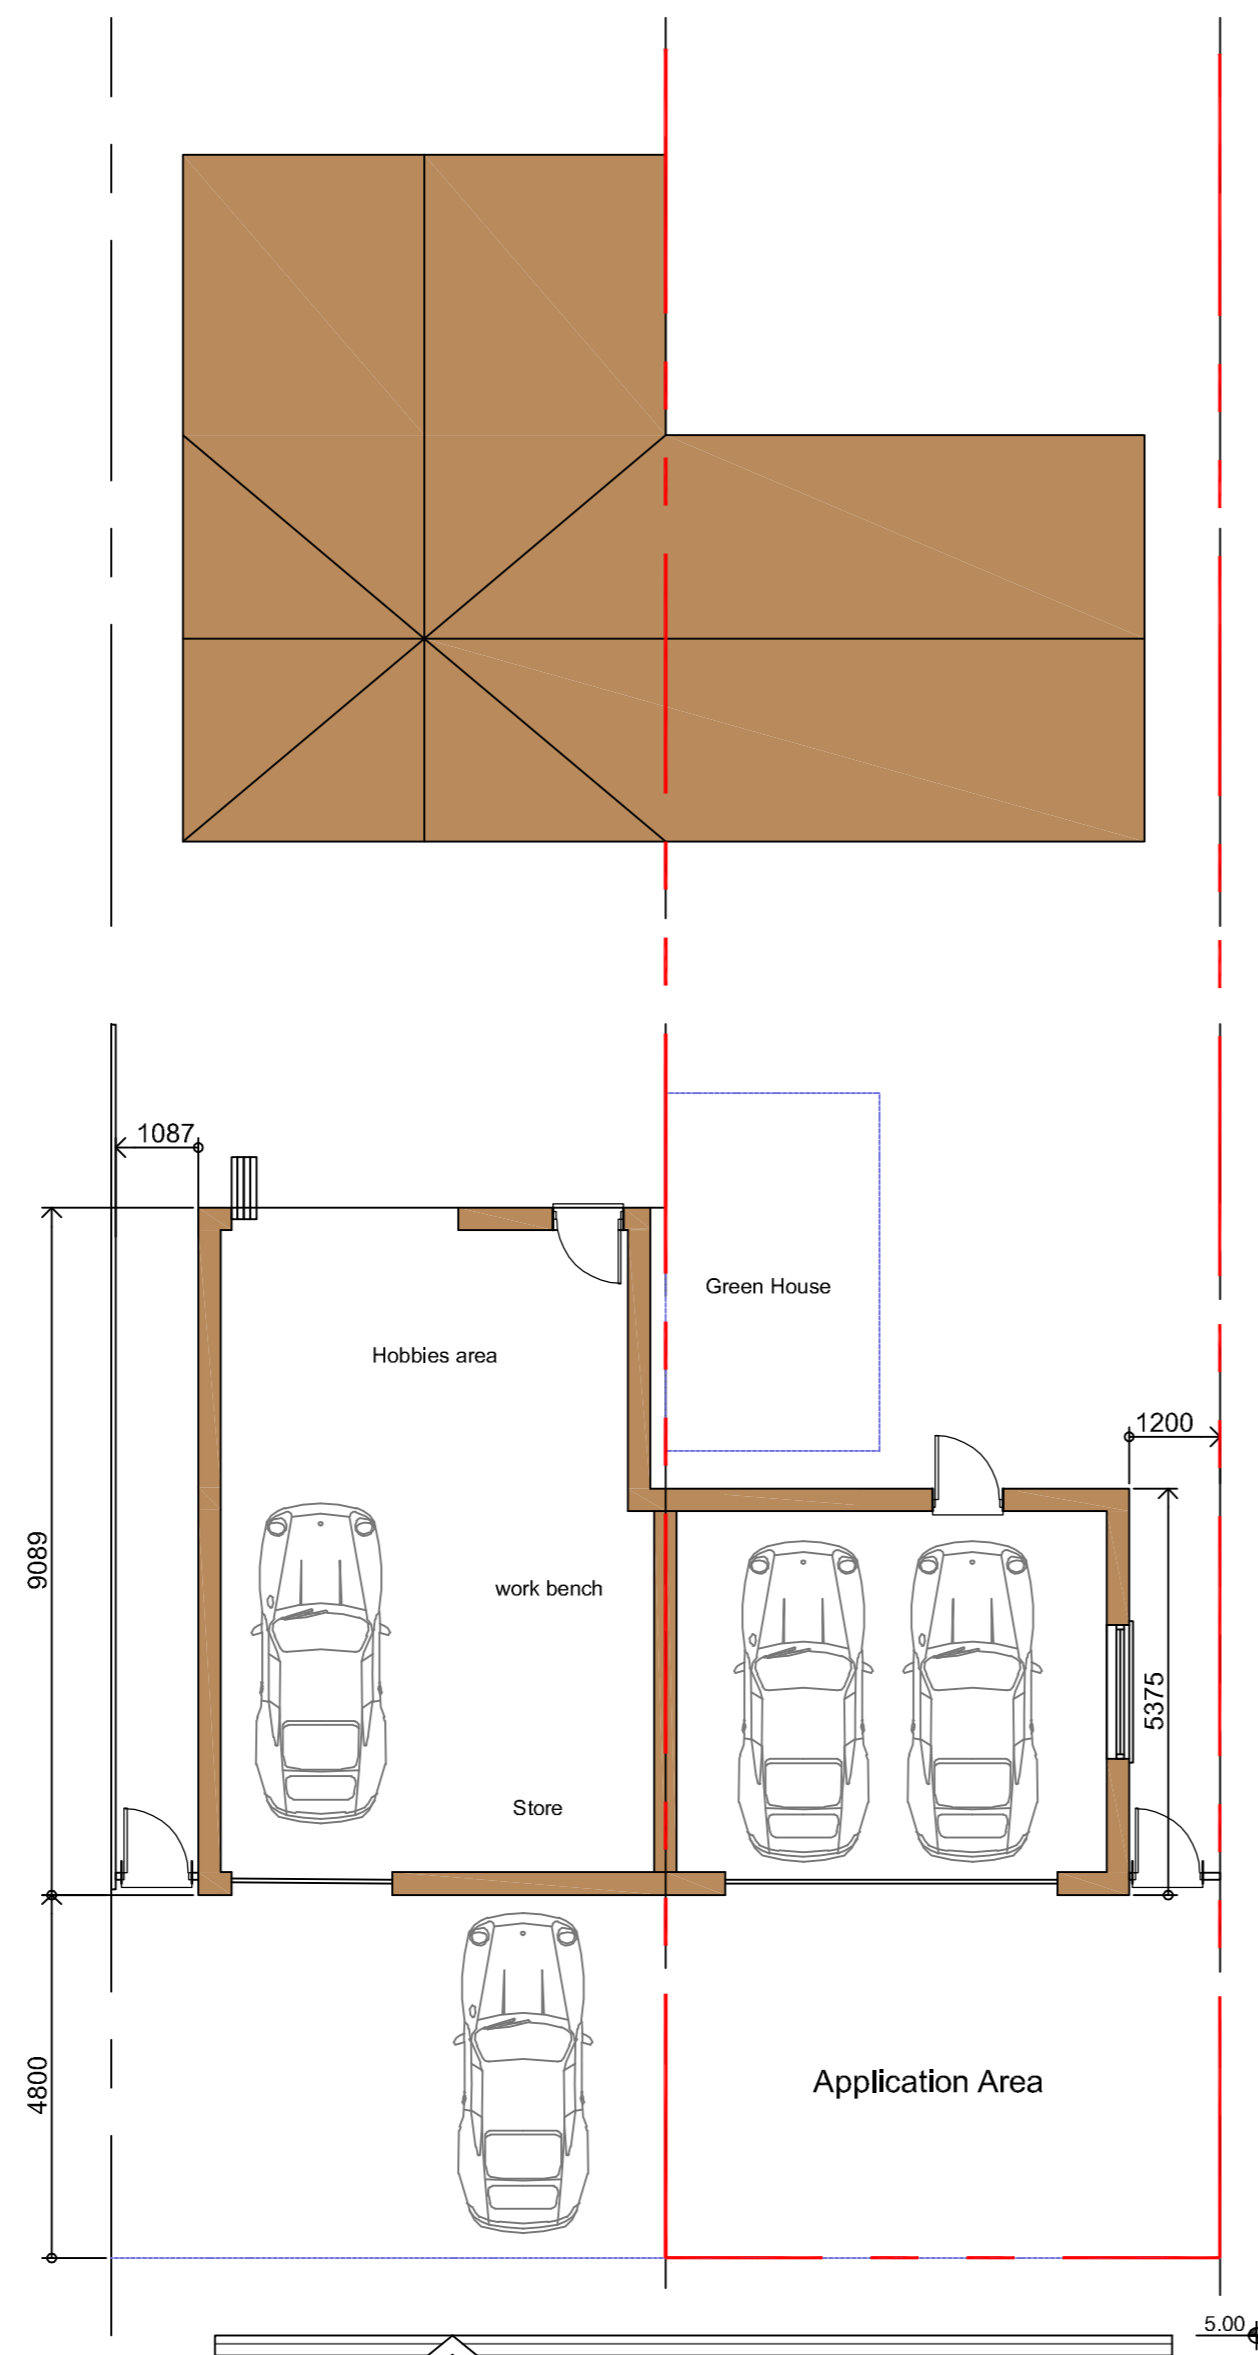

Revision	Description	Date	DRAWN

Project:  
**Mr M Hill**  
 151 London Road  
 Waterlooville

Drawing Title:  
**Proposed Garage**

**Chris Flint Associates Ltd**  
 CHARTERED SURVEYORS - PROJECT MANAGERS  
 DEVELOPMENT CONSULTANTS

Drawn By: CF	Date: 25/04/21	SHEET SIZE: <b>A1</b>	Approved By: 	Date: 
Drawing No. CFA   FULL   02	Revised: 	Scale: <b>1-100</b>		

**PLANNING**

2 Emerald Close Waterlooville Hants PO7 8NZ  
 tel: 023 92 432484 fax: 023 92 358554  
 Email: [chrisflintassociates@gmail.com](mailto:chrisflintassociates@gmail.com)