

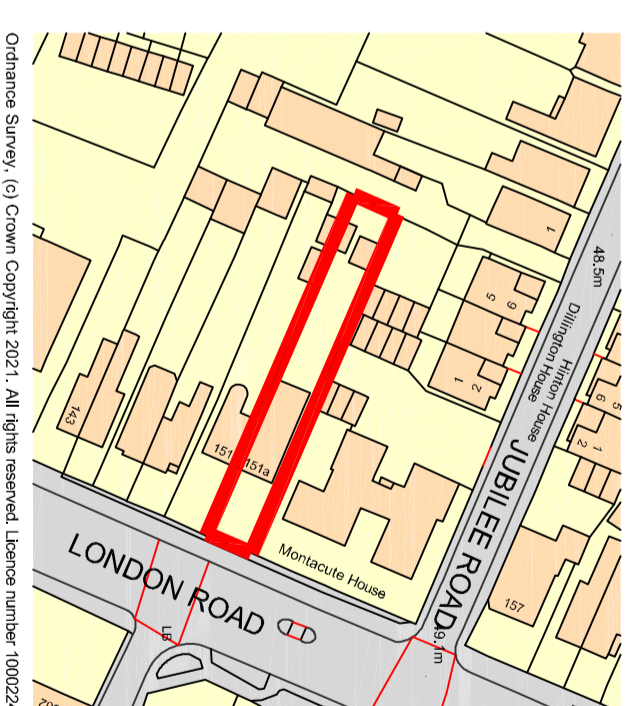
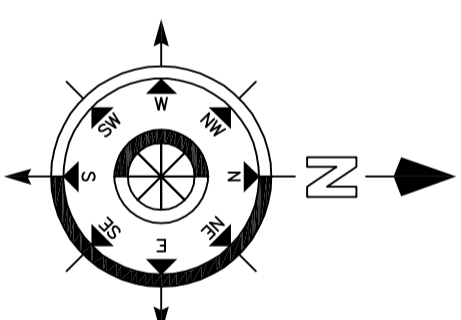
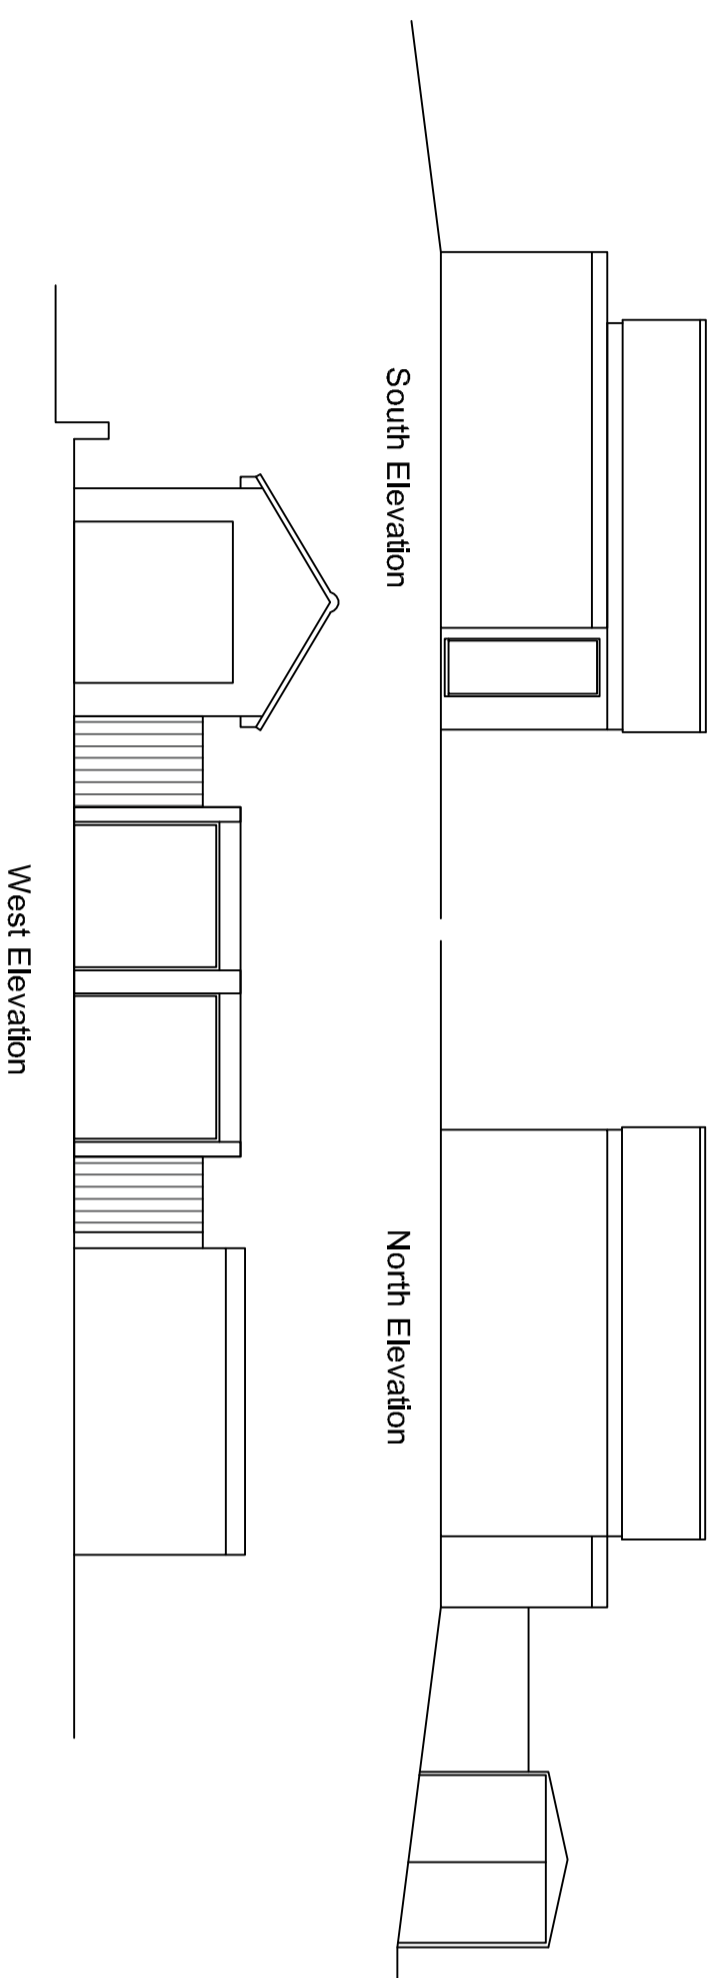


Existing Elevations

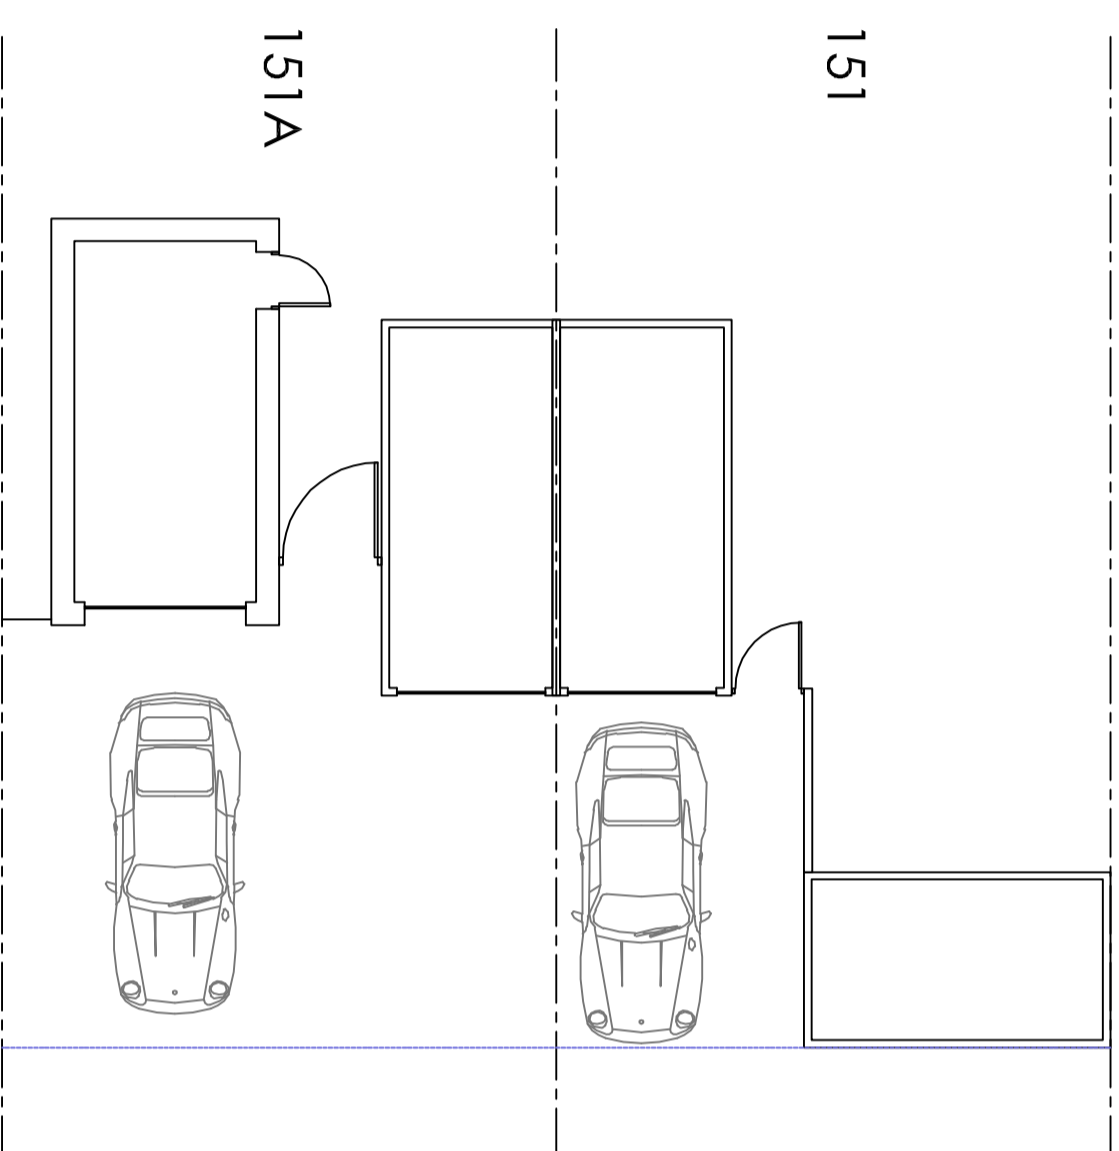

Ordnance Survey, (c) Crown Copyright 2021. All rights reserved. Licence number: 100022432

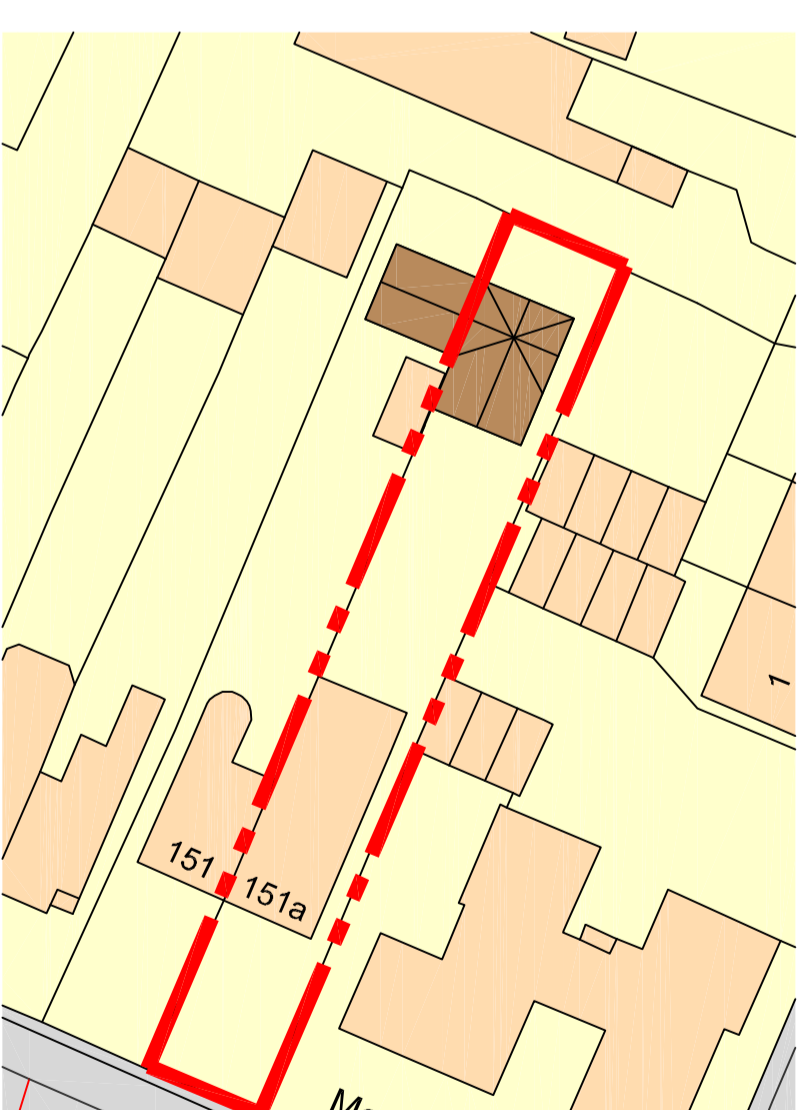

Scale in Metres
0 5 10 15 20 25 for 1:500

Scale in Metres
0 10 20 30 40 50 60 for 1:1250

Scale in Metres
0 1 2 3 4 5 for 1:100

Revision	Description	Date	DRAWN

Project:

Mr & Mrs M Whalley
151A London Road
Waterlooville

Drawing Title:
Proposed Garage

Chris Flint Associates Ltd
CHARTERED SURVEYORS - PROJECT MANAGERS
DEVELOPMENT CONSULTANTS

Drawn By	Date	SHEET SIZE	Approved By	Date
CF	25/04/21	A2		

Drawing No.	Revision	Scale
CFA	FULL 01	1-100

PLANNING

2 Emerald Close Waterlooville Hants PO7 8NZ
Tel: 023 92 433484 Fax: 023 92 338354
Email: chrisflintassociates@gmail.com