


Scale in Metres
0 1 2 3 4 5 for 1:100

© COPYRIGHT RESERVED 2021 

All dimensions to be checked on site prior to commencement of any construction works. Figured dimensions are to be used in preference to scaled dimensions.

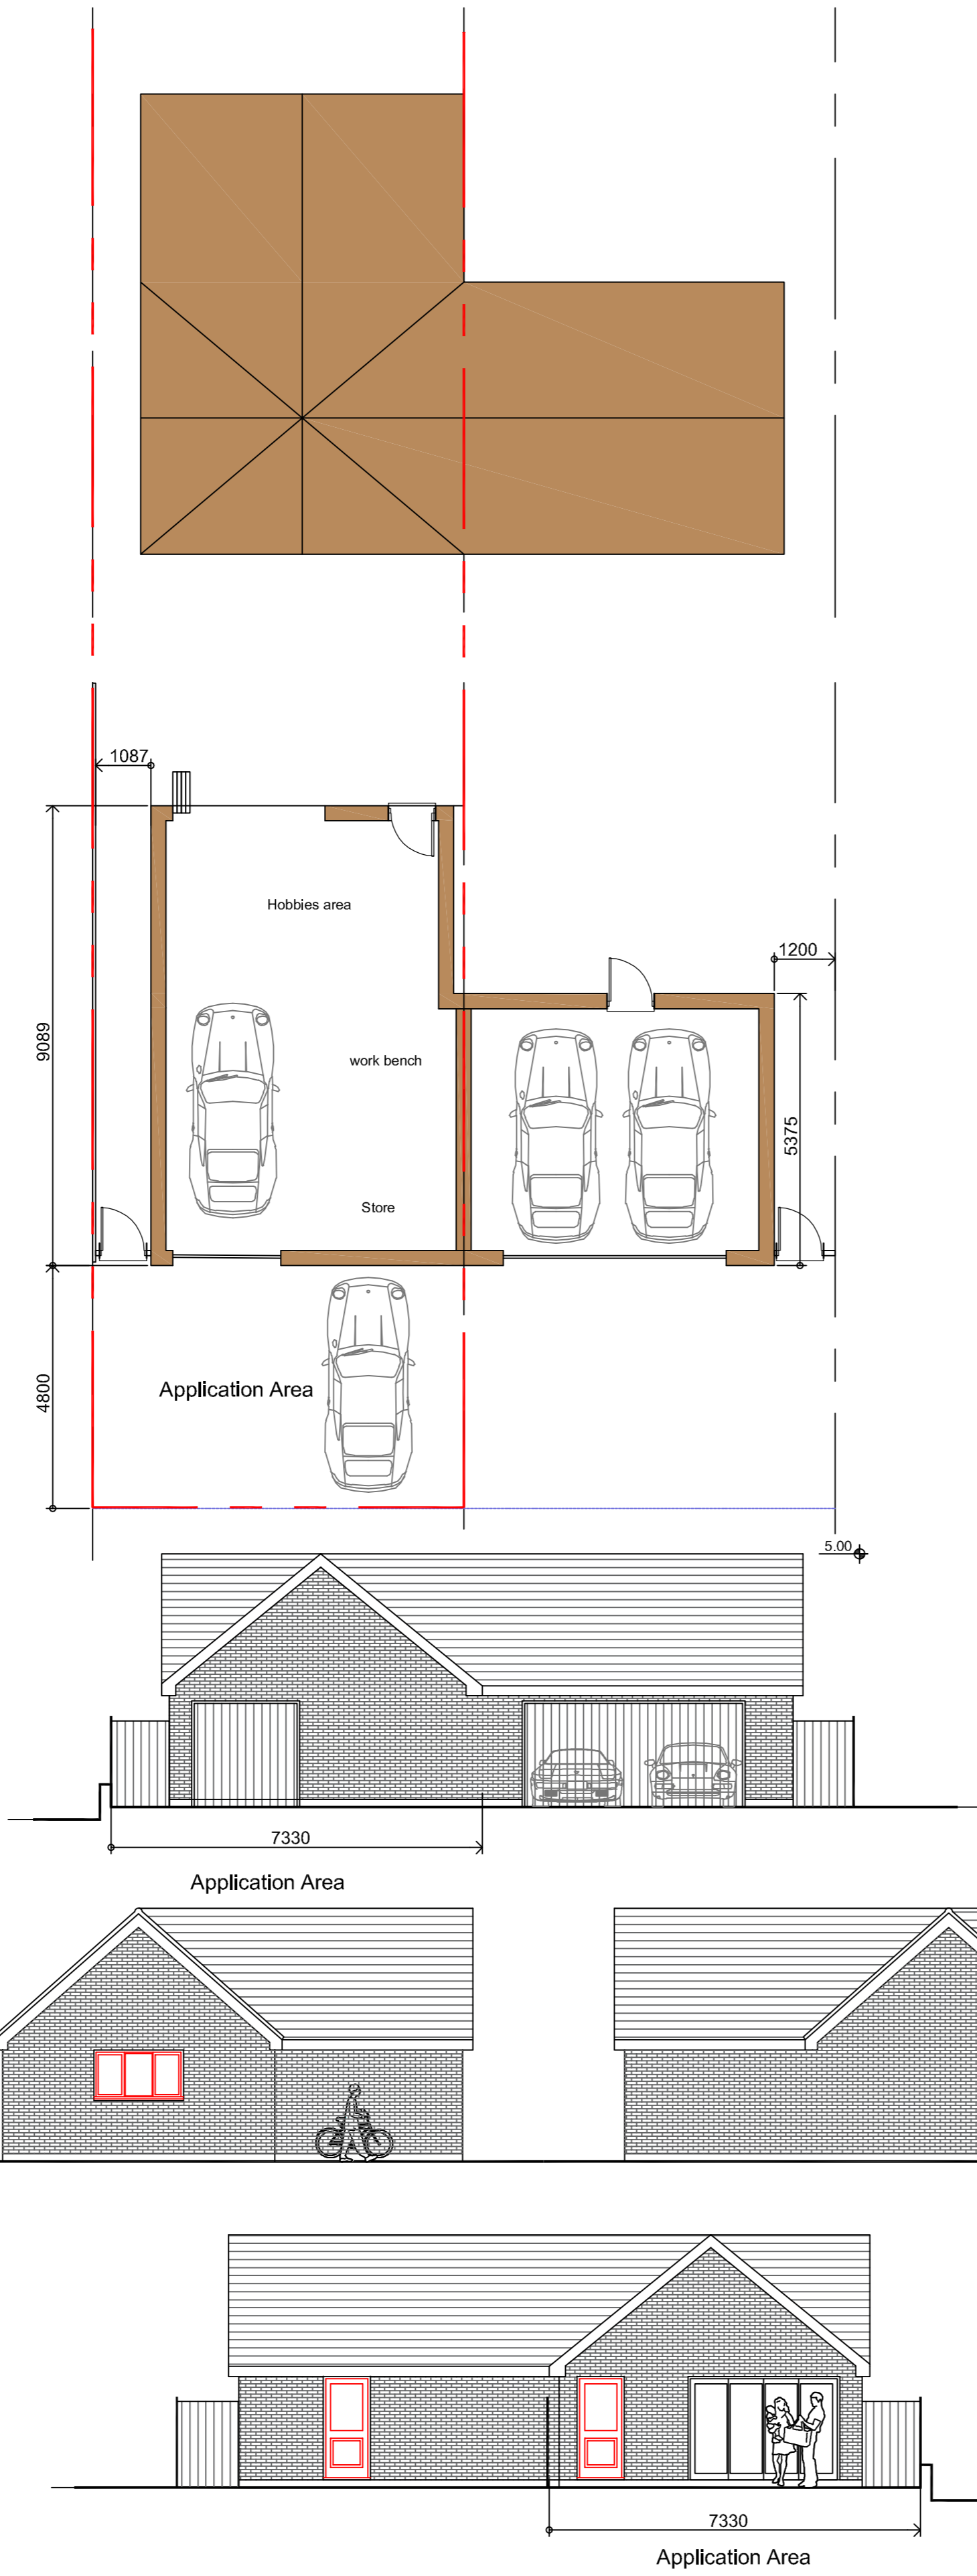

Revision	Description	Date	DRAWN
Project:			
Mr & Mrs M Whatley 151A London Road Waterlooville			

Drawing Title:
Proposed Garage

Chris Flint Associates Ltd
CHARTERED SURVEYORS - PROJECT MANAGERS
DEVELOPMENT CONSULTANTS

Drawn By: CF	Date: 25/04/21	SHEET SIZE: A1	Approved By: Date
Drawing No. CFA FULL 02	Revised:	Scale: 1-100	

PLANNING

2 Emerald Close Waterlooville Hants PO7 8NZ
tel: 023 92 432484 fax: 023 92 358554
Email: chrisflintassociates@gmail.com