

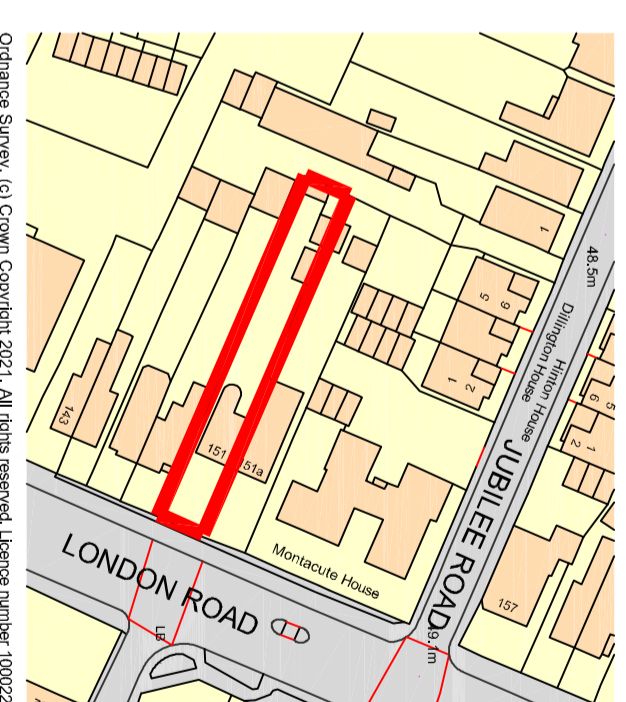
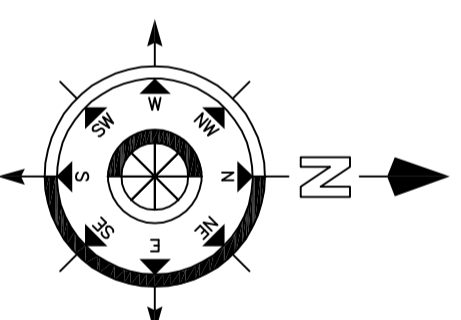
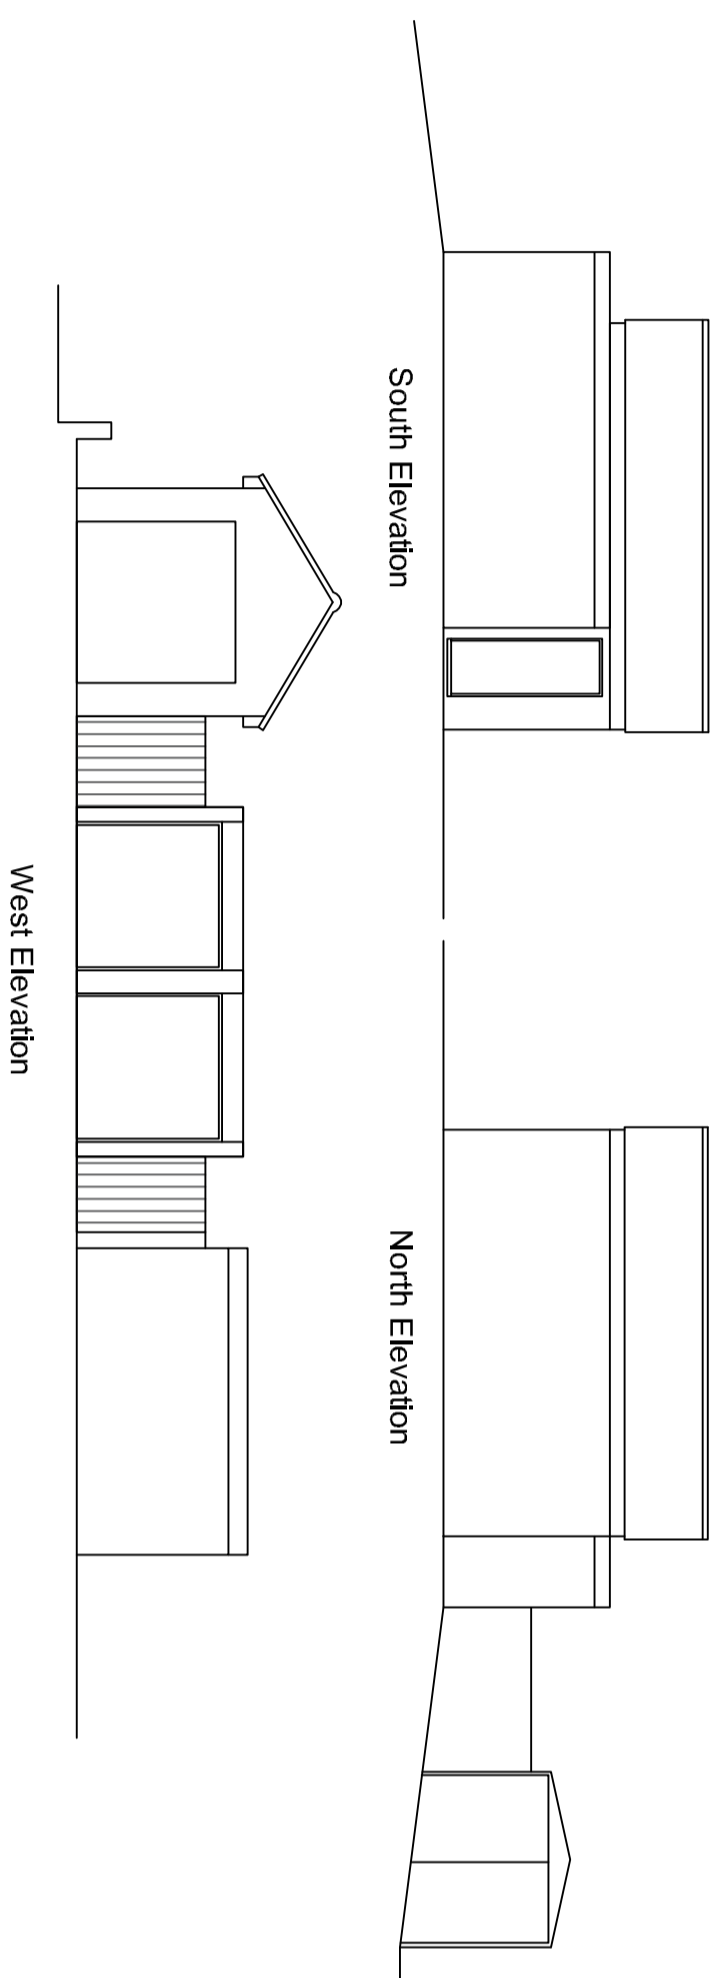
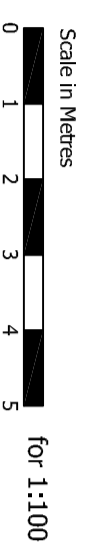
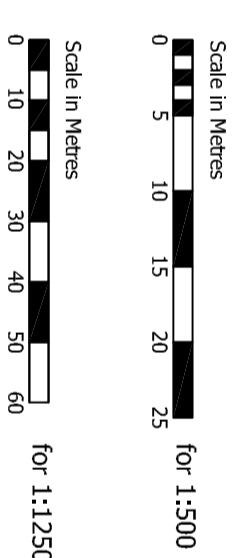


# Existing Elevations

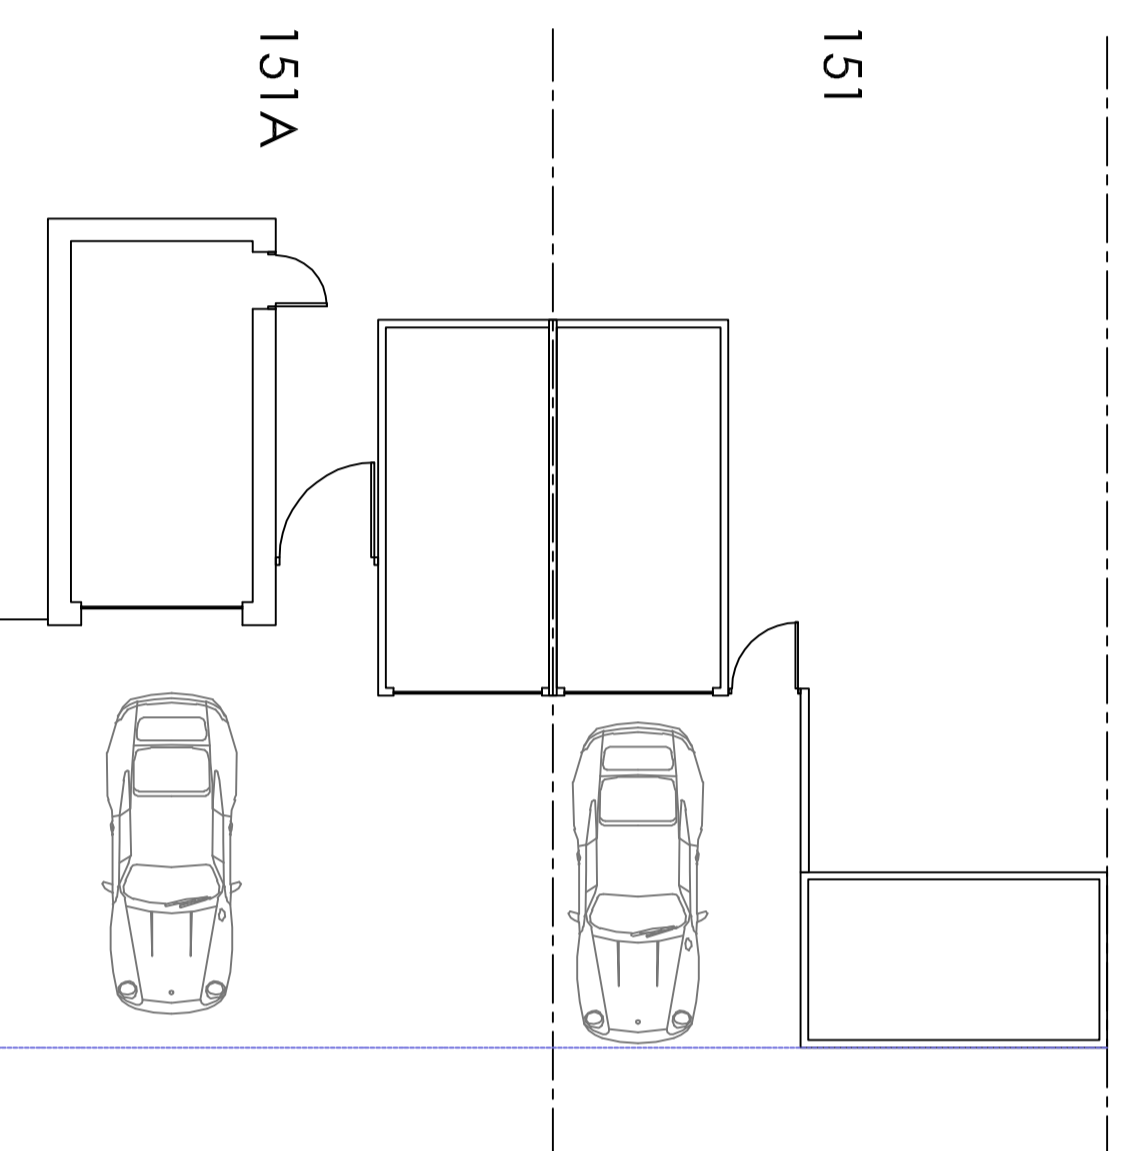

Ordnance Survey, (c) Crown Copyright 2021. All rights reserved. Licence number 100022432

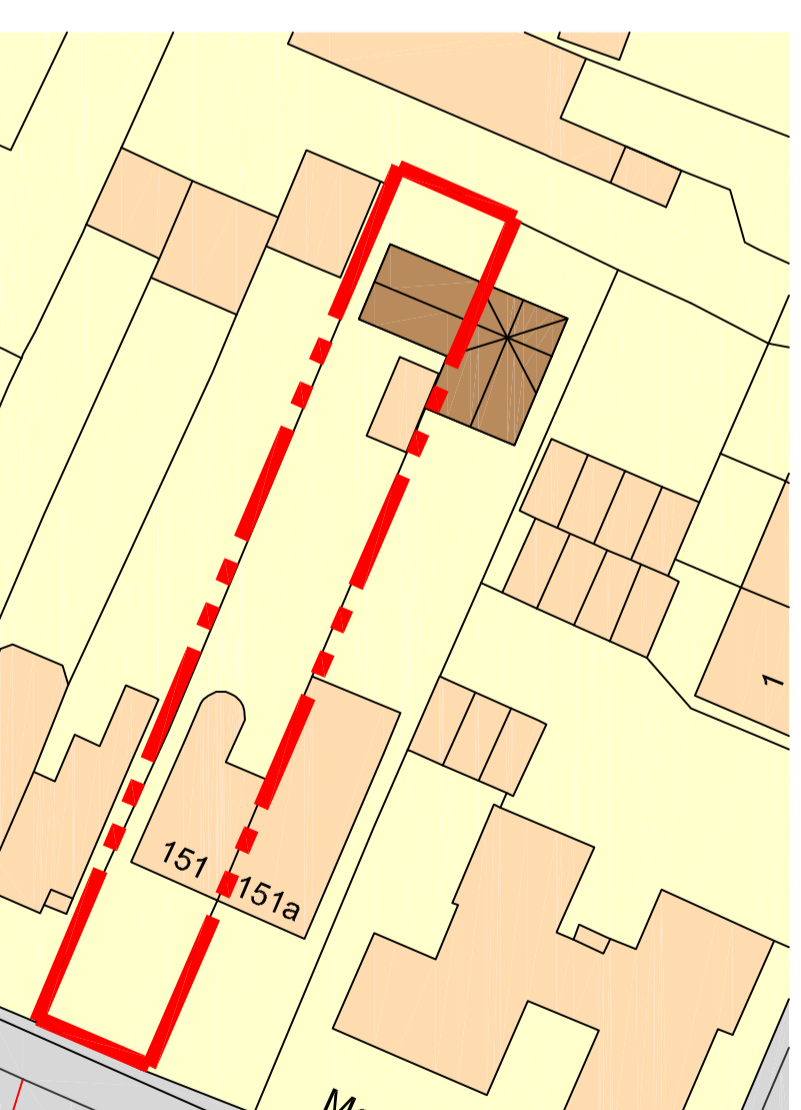

Revision	Description	Date	DRWN

Project:

Mr M Hill  
151 London Road  
Waterlooville

Drawing Title:  
Proposed Garage

**Chris Flint Associates Ltd**  
CHARTERED SURVEYORS - PROJECT MANAGERS  
DEVELOPMENT CONSULTANTS

Drawn By	Date	SHEET SIZE	Approved By	Date
CF	25/04/21	A2		

Drawing No.	Revision	Scale
CFA   FULL	01	1-100

**PLANNING**

2 Emerald Close, Waterlooville, Havant, PO7 4NZ  
Tel: 023 92 43484 Fax: 023 92 38854  
Email: [chrisflintassociates@gmail.com](mailto:chrisflintassociates@gmail.com)