

# PLANNING

Planning and Building Regulations Design Consultants  
Architectural Technologists  
Local Authorities Planning Agent Group Member  
Local Authorities Building Control Partner Member  
Planning Portal Professional Status  
Landmark and Promap Member  
Planning Appeal Consultants

[www.cadmonkies.co.uk](http://www.cadmonkies.co.uk)  
[cadmonkies@btconnect.com](mailto:cadmonkies@btconnect.com)  
01280 - 70 44 44



Head Office : The Boathouse, 19 Westminster Croft,  
BRACKLEY, Northants, NN13 7ED  
London Offices : Studio A2, Headcorn Road,  
Thornton Heath, London, CR7 6JQ  
Cadmonkies, Studio A2, Castle Yard,  
Richmond, LONDON, TW10 6TF

**CLIENT:**  
Mr and Mrs C Taylor

**ADDRESS:**  
Pittams Farm  
Lillingstone Lovell, MK18 5AZ

**CONTACT:**  
Mrs F Taylor

**SITE:**  
Pittams Farm  
Lillingstone Lovell  
MK18 5AZ

**SCHEME:**  
Proposed Two Storey Side Extension  
and Carport with Internal and External  
Associated Works


**DRAWING TITLE:**  
Location Plan

**DATE:** March 2021  
**DRAWN:** david berthous

**SCALE:** 1:2500  
**REV:** @ A3

**DRAWING No:**

**P/21/090/001**

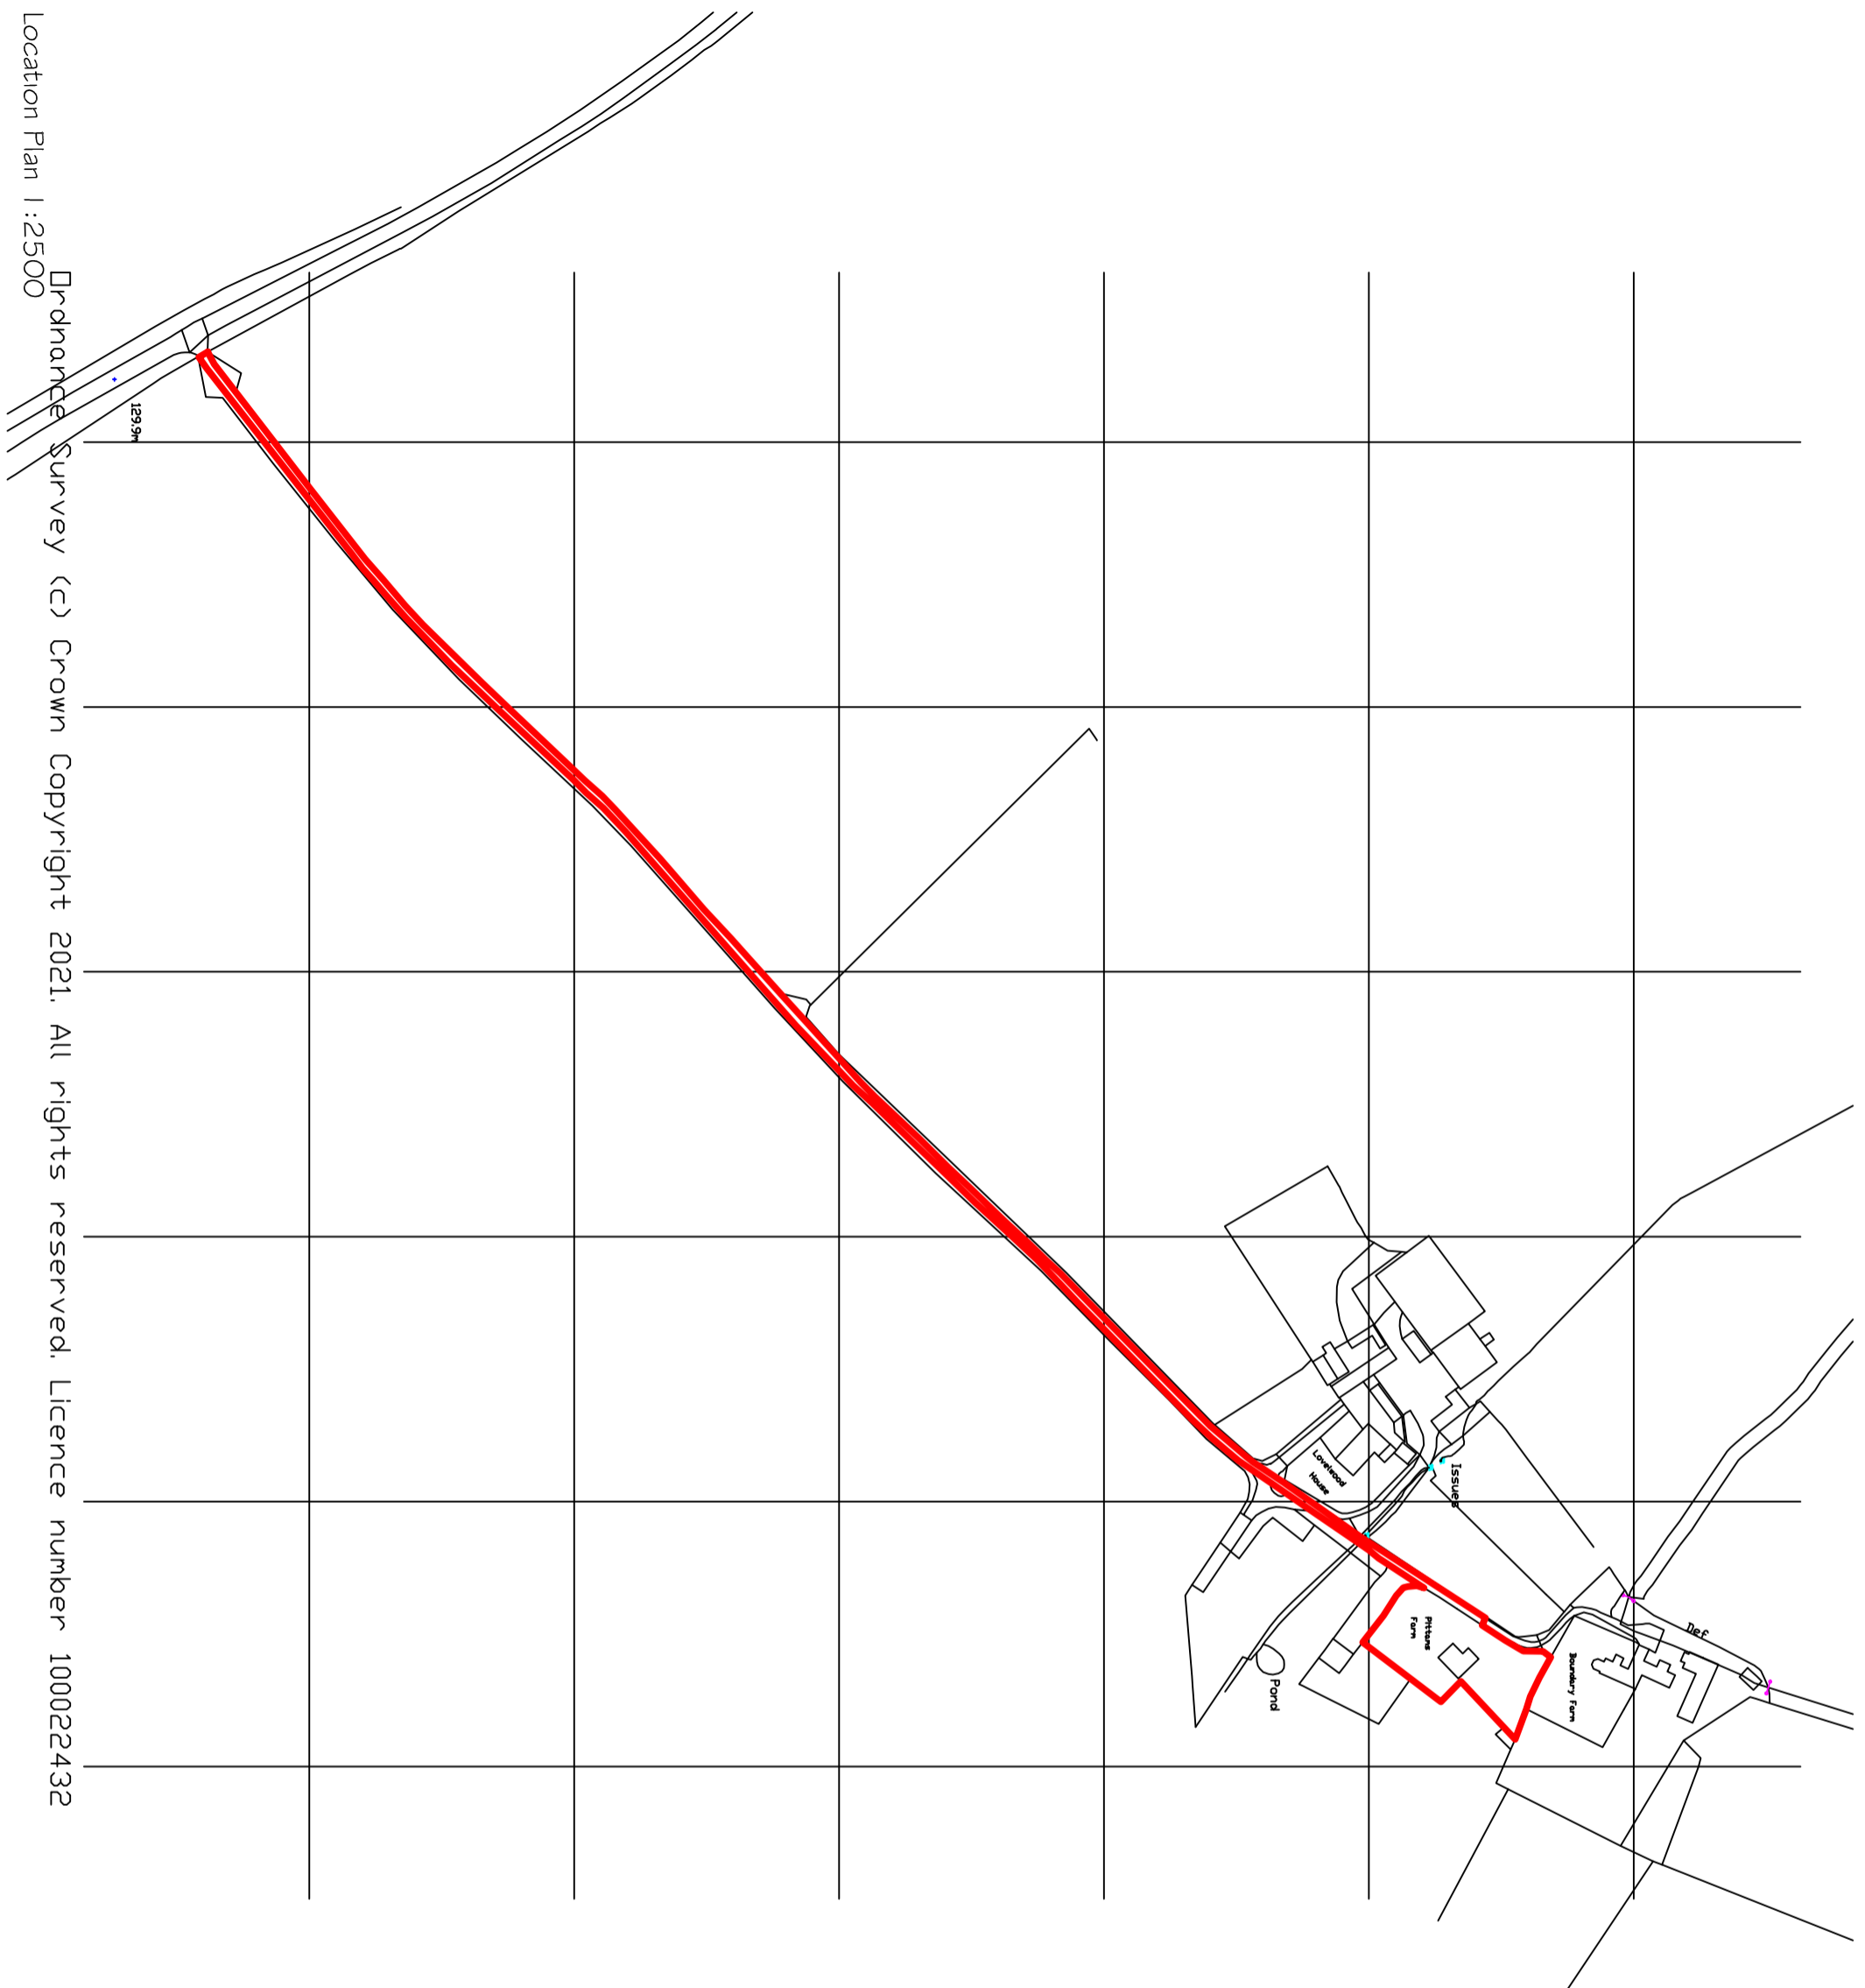

Location Plan 1:2500  
Drdnance Survey (C) Crown Copyright 2021. All rights reserved. Licence number 100022432

