



1. All dimensions and levels to be checked on site before commencing work.  
 2. This drawing to be read in conjunction with all relevant contract documents.  
 3. Report any errors, contradictions or omissions to the designer as soon as possible.


Rev.	No.	Change	Date
A			25/01/2021
B	01	Issued for Planning	20/05/2021

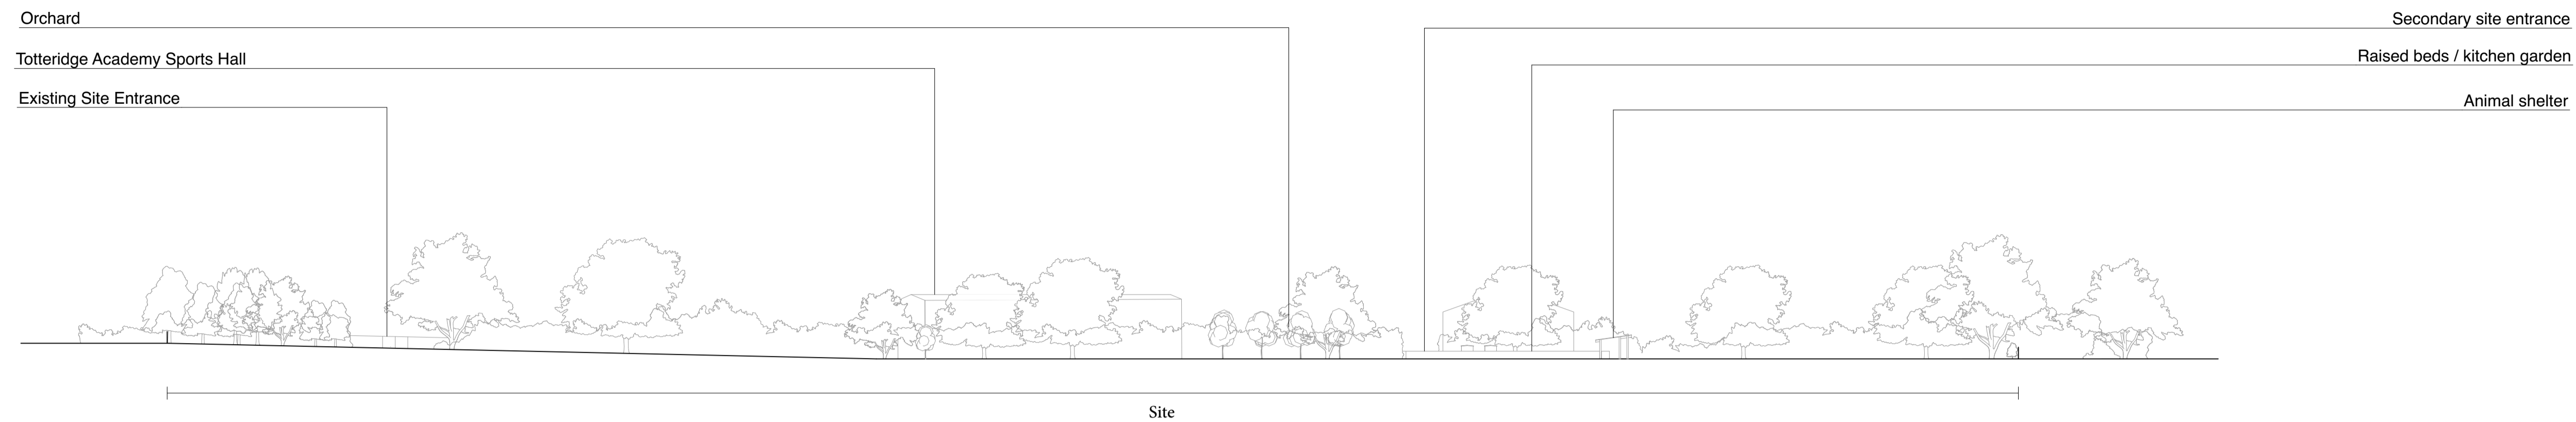

Existing Section AA  
 1:500@A1

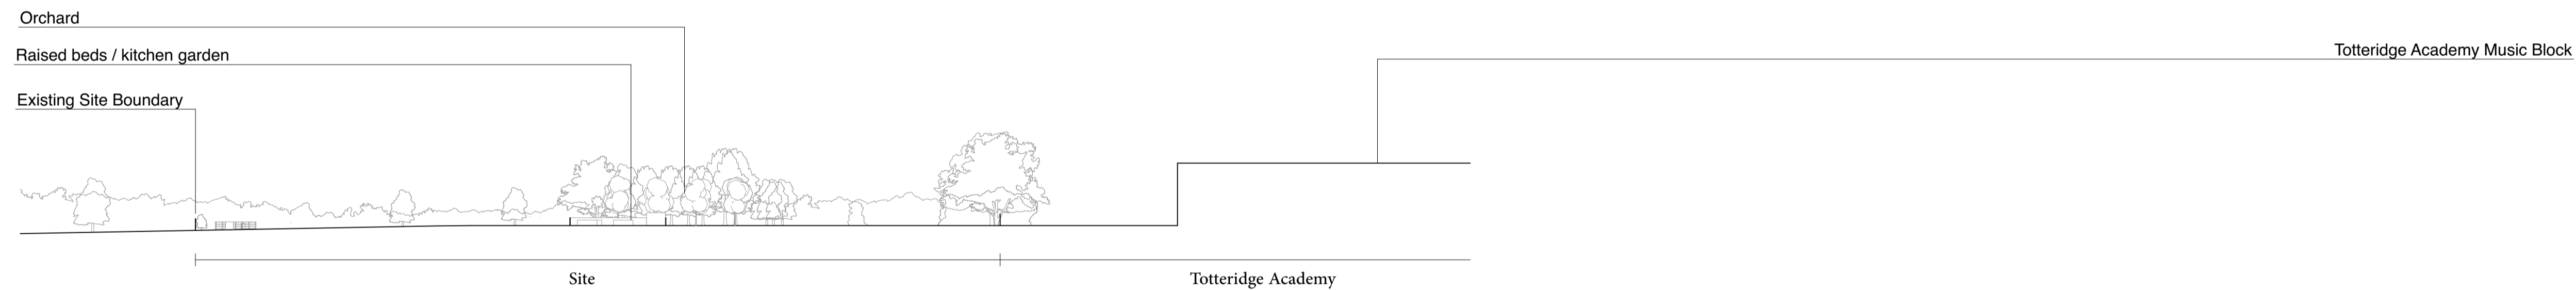

Existing Section BB  
 1:500@A1

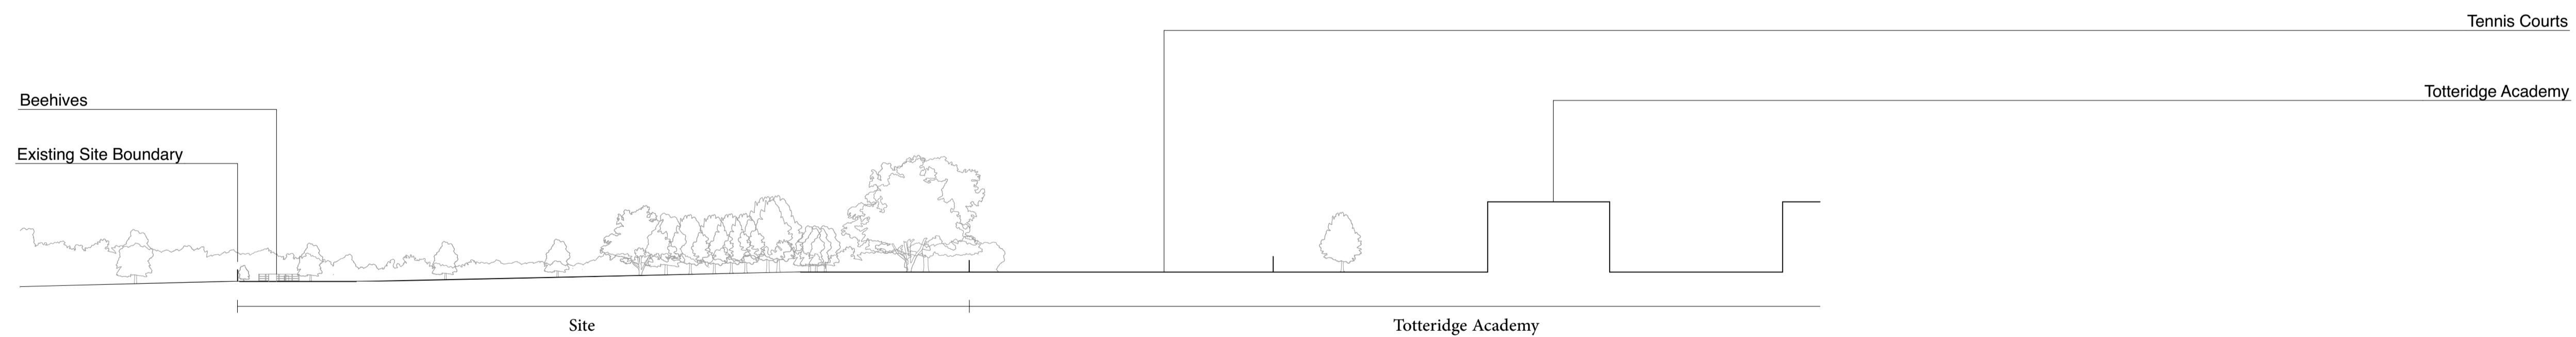

Existing Section CC  
 1:500@A1

