


1. All dimensions and levels to be checked on site before commencing work.
2. This drawing to be read in conjunction with all relevant contract documents.
3. Report any errors, contradictions or omissions to the designer as soon as possible

Rev	No	Change	Date
A	01	Issued for Planning	25/01/2021
B	01	Issued for Planning	20/05/2021

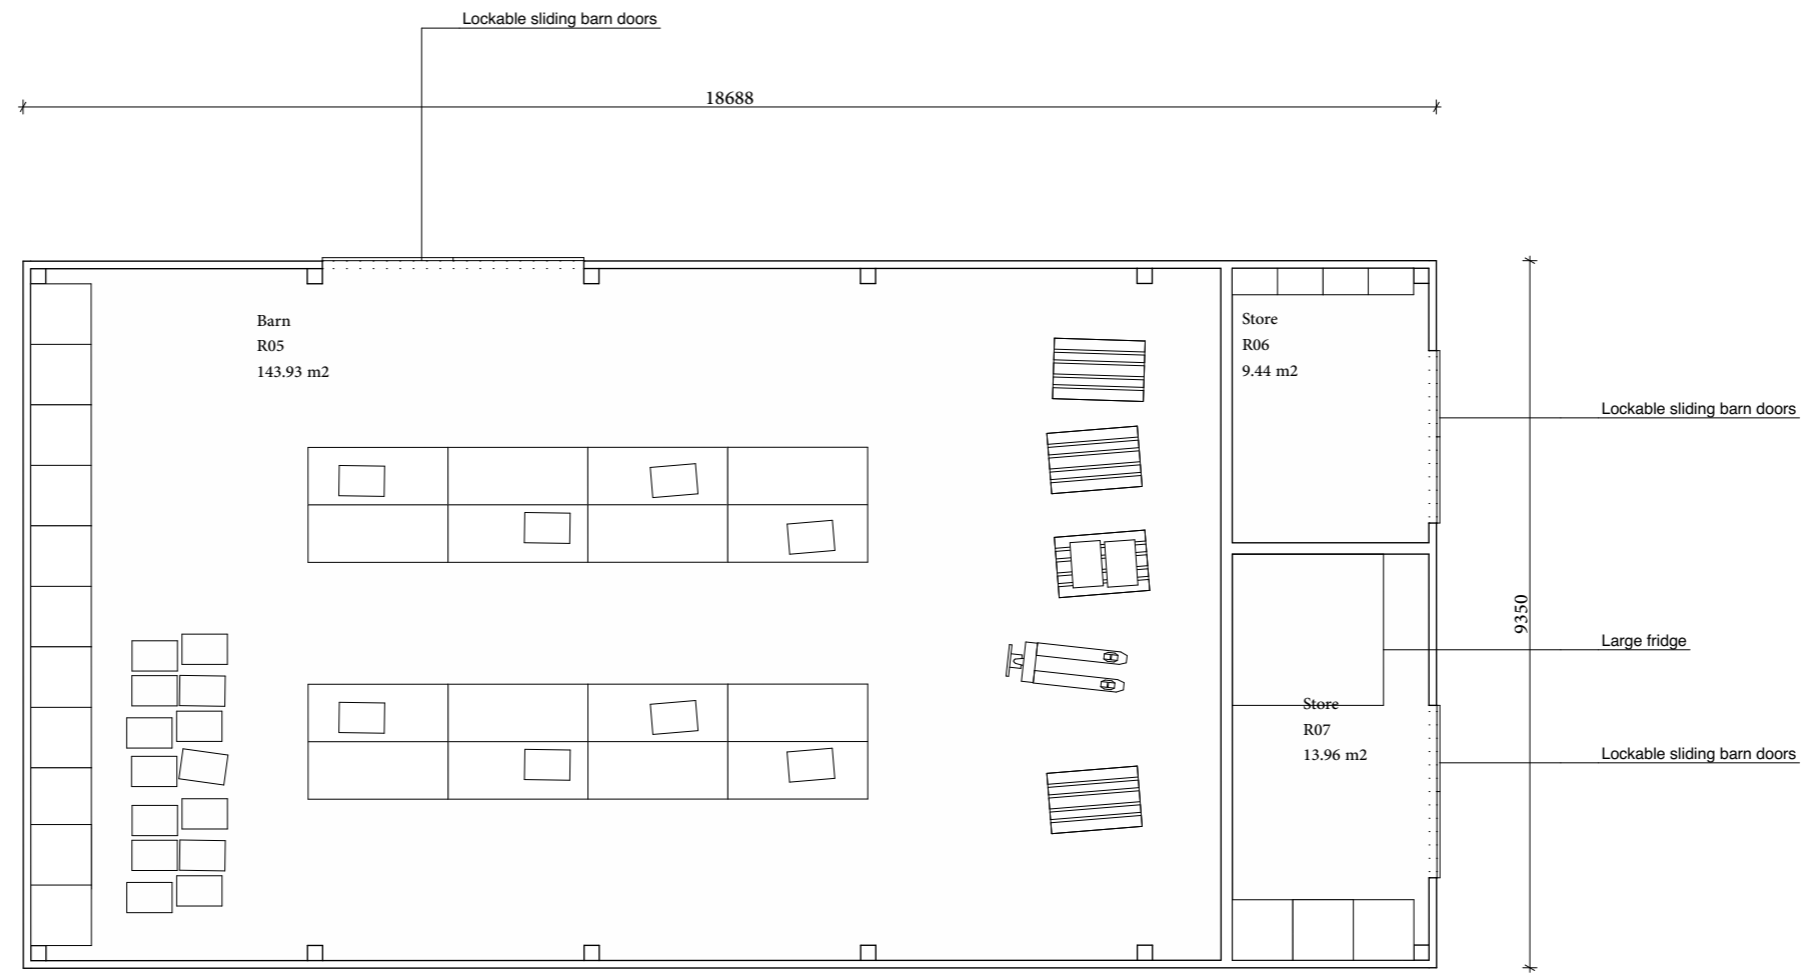

1 Ground Floor 1:100



Planning
 Drawing
 Proposed Barn Plan

Project
 Totteridge Academy Farm

Client
 GROW

Date
 20/05/2021

Drawing No
 1003_03_103

Drawn by
 GS

Scale
 1:100 @ A3

ASSEMBLE
 Sugarhouse Studios, 19 Collett Road, SE16 4DJ
 +44 (0)2072370000
 info@assemblestudio.co.uk