



1. All dimensions and levels to be checked on site before commencing work.
 2. This drawing to be read in conjunction with all relevant contract documents.
 3. Report any errors, contradictions or omissions to the designer as soon as possible.

Rev.	No.	Change	Date
A	01	Issued for Planning	23/01/2021
B	01	Issued for Planning	20/05/2021

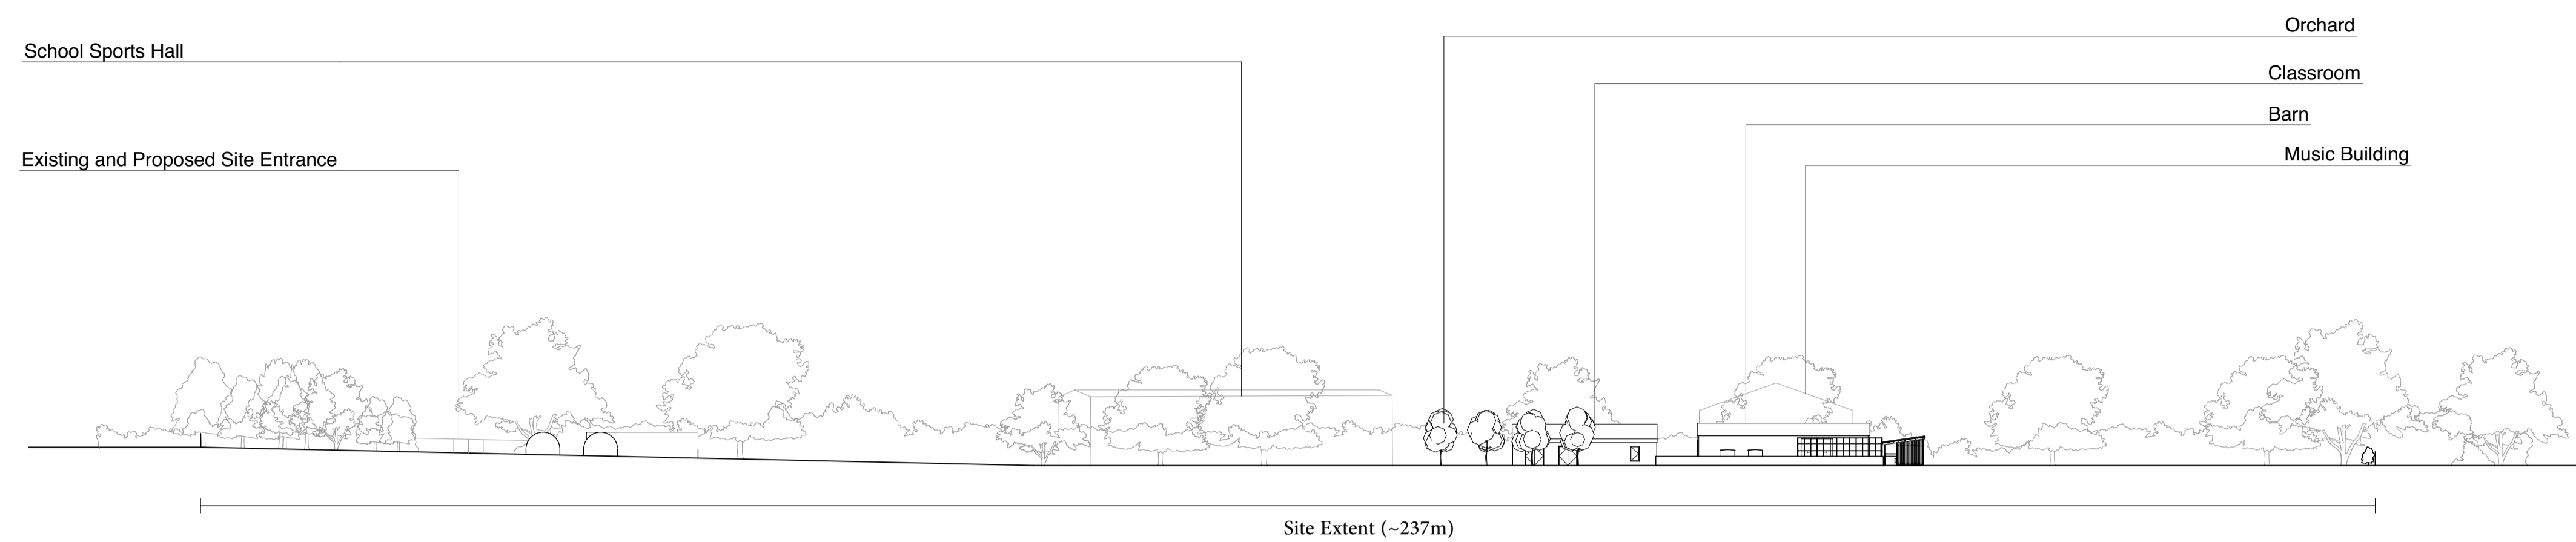

Proposed Section AA
 1:500@A1

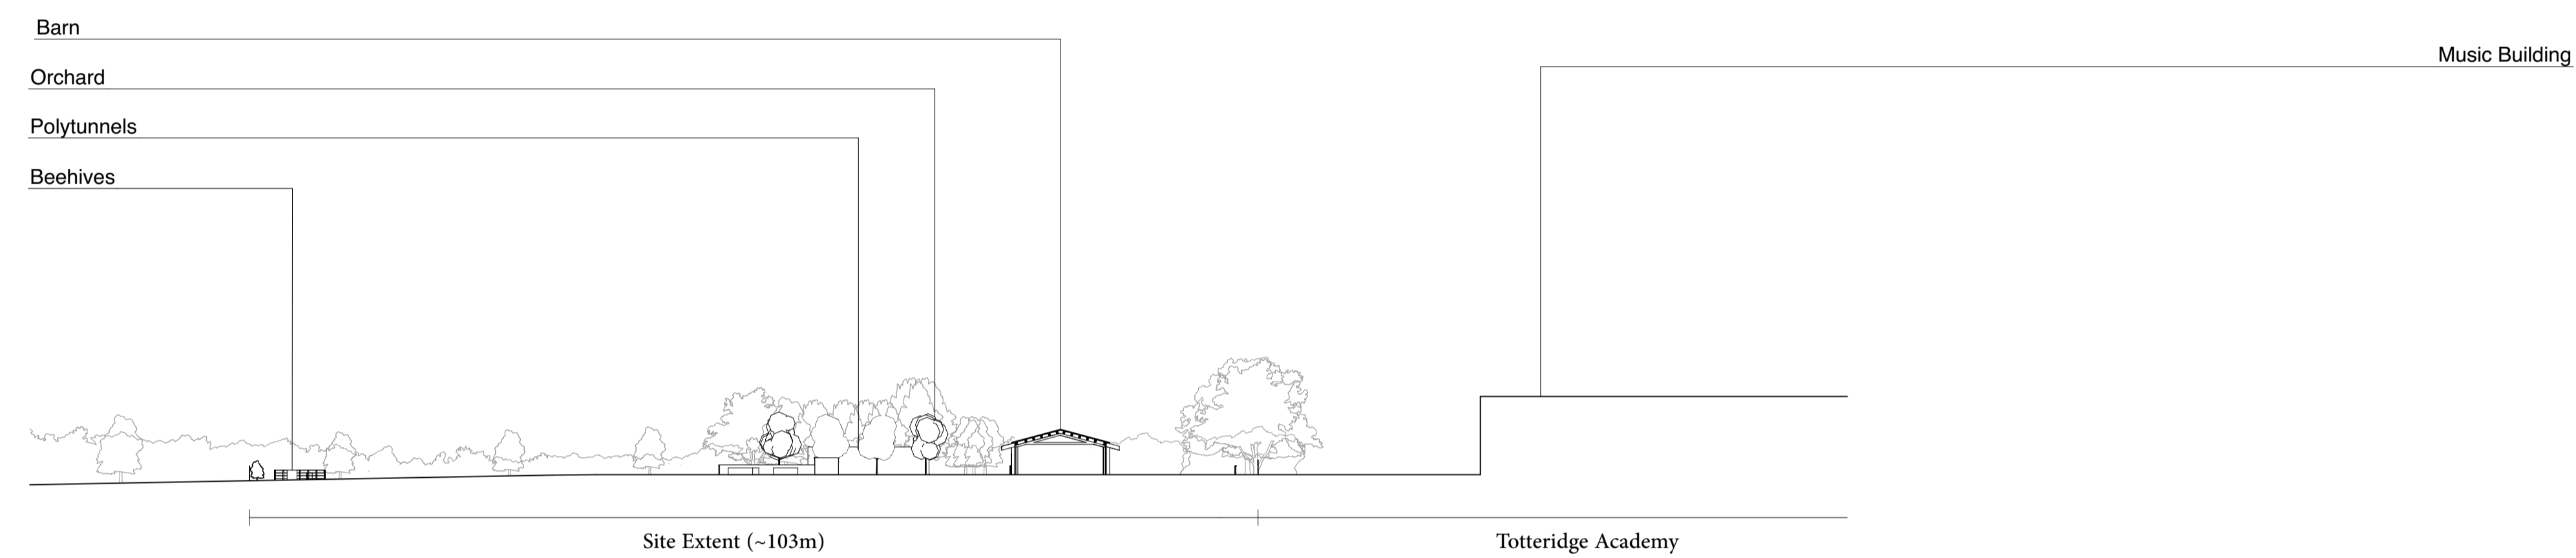

Proposed Section BB
 1:500@A1



Proposed Section CC
 1:500@A1

