
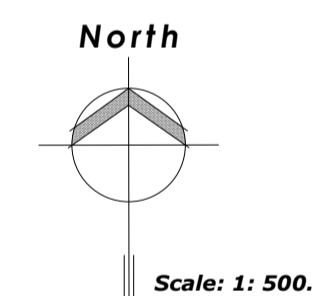


SITE LOCATION PLAN. SCALE 1: 1250.

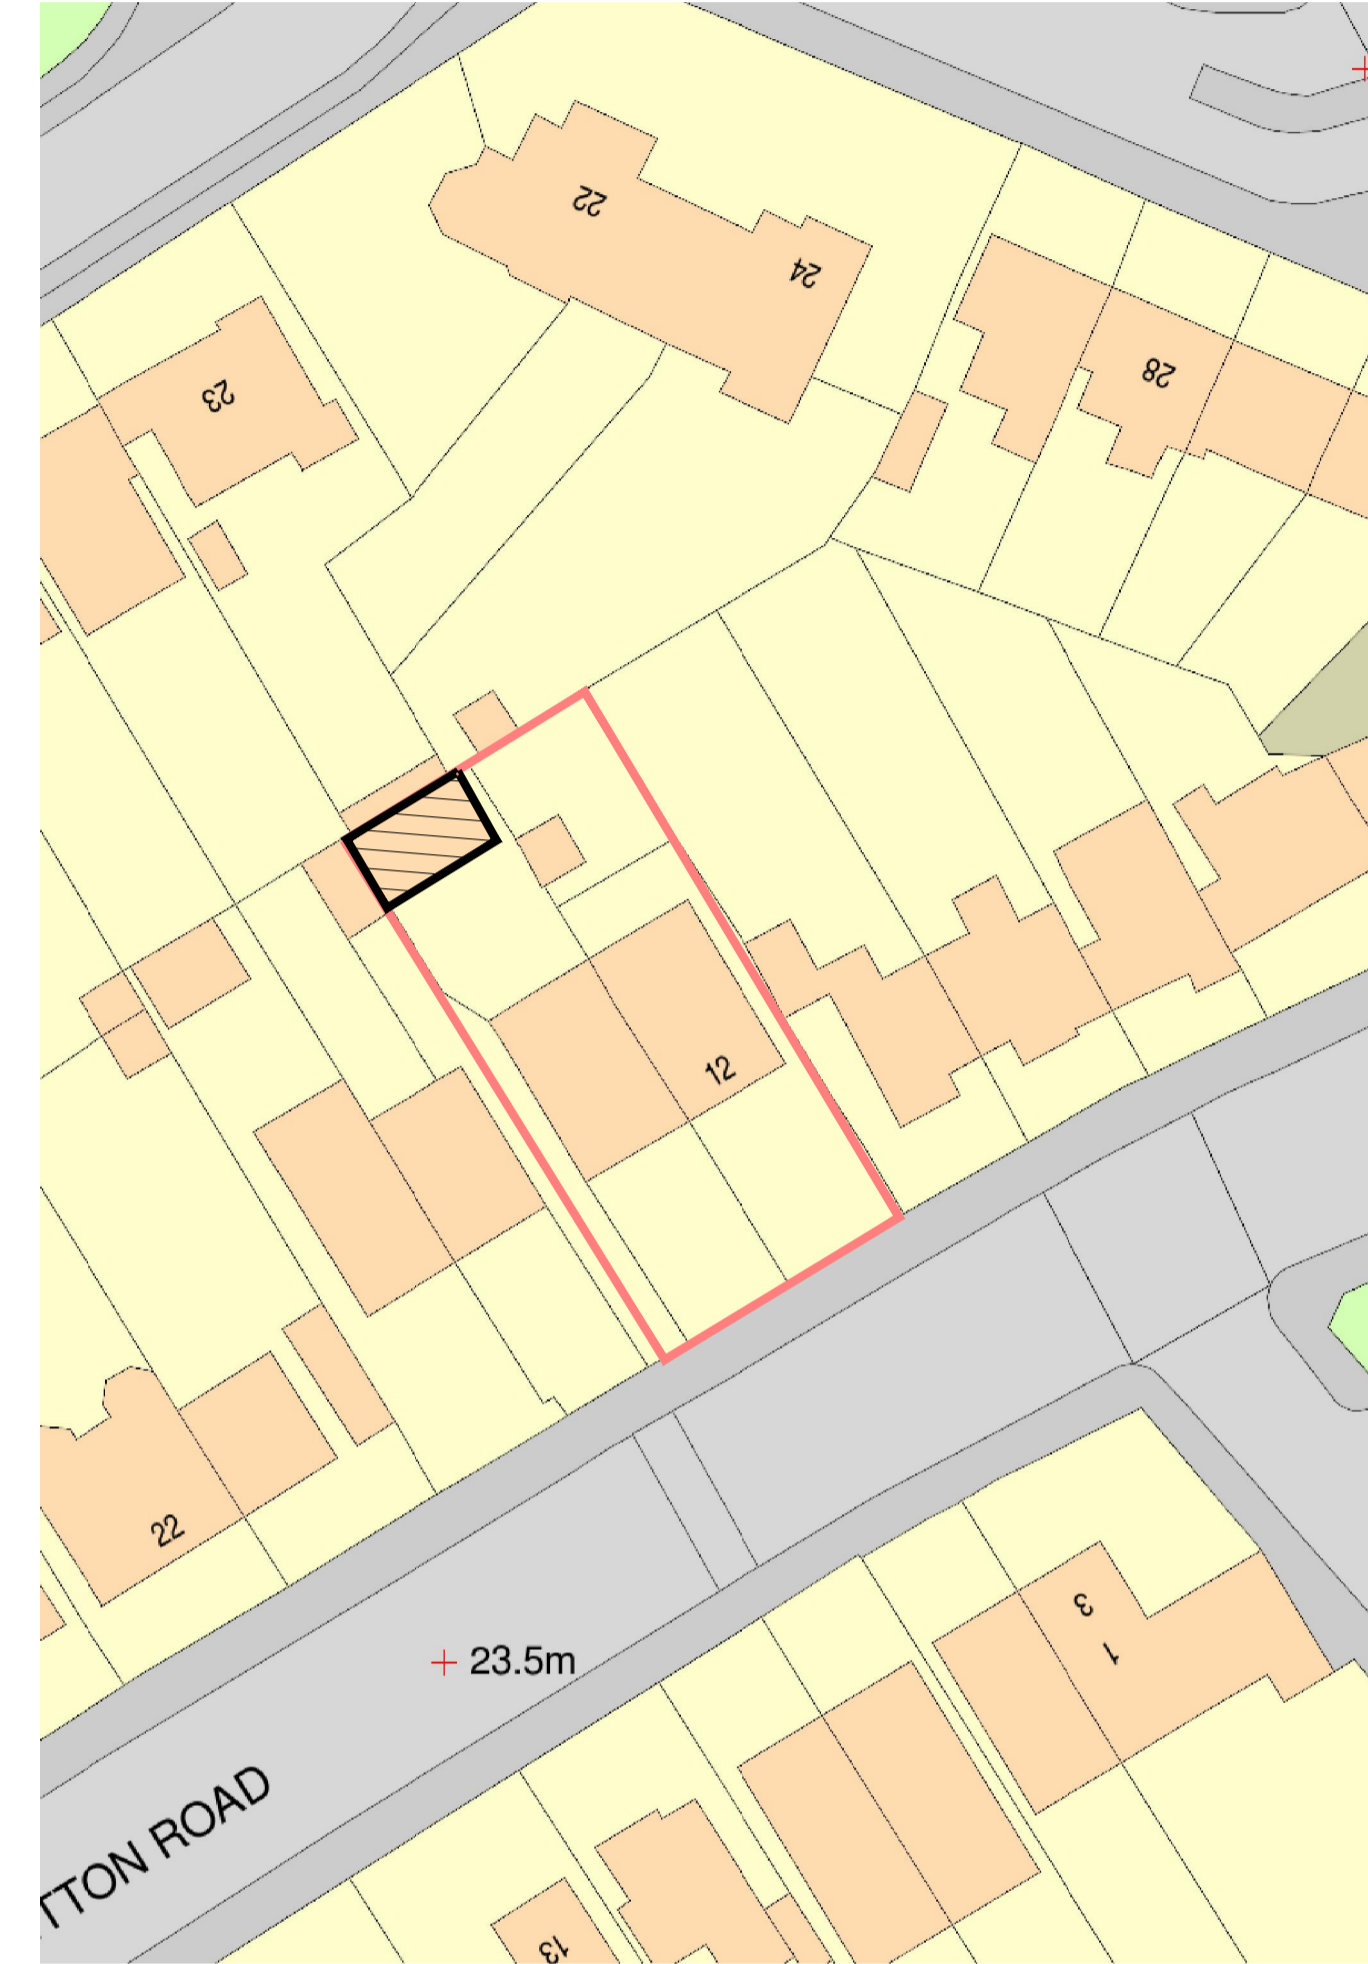

BLOCK PLAN. SCALE 1: 500.

NOTE:
 ALL EXISTING AND PROPOSED DIMENSIONS AND LEVELS MUST BE VERIFIED ON-SITE BEFORE COMMENCING WORK AND ANY DISCREPANCIES OR OMISSIONS NOTIFIED TO MCLAREN ASSOCIATES. ALL BOUNDARIES SUBJECT TO SITE SURVEY. THIS DRAWING MUST NOT BE SCALED.

MCLAREN ASSOCIATES
 architectural and development consultants

MCLAREN ASSOCIATES
 24-28 ST LEONARDS ROAD
 WINDSOR
 BERKSHIRE SL4 3BB
 contact@mclaren-associates.com

12-14 DITTON ROAD CHESSINGTON

PROPOSED DEVELOPMENT AT:
 12-14 DITTON ROAD
 SURBITON
 KT6 6QZ

SITE LOCATION
 BLOCK PLAN

SCALE:
 1:200 [A1]

AUTHOR :
 DCP

DATE:
 JANUARY 2021

PROJECT:
1032

DRAWING:
21

REVISION:
A