

Notes:
All dimensions should be checked on site and not be scaled from this drawing.

Design & Planning
JRP Heritage
Building Conservation

For
P&P Architectural



A	Date	Revisions

© copyright

Client
Earlwood Ltd

Job title
Proposed conservation works at,
The Queens Head Chambers,
St Johns Road,
Clacton.


Drawing title
Proposed replacement and repair profiles for casement windows in sections 1 & 3

Scale **1 : 2 @A3 or 1:1 @A2**


Date **Autumn 2020** Drawn by **JRP**

Drawing Number P&P/20/160/04	Rev.
--	----------


All corners of frames and casements to be correctly morticed and tenoned.

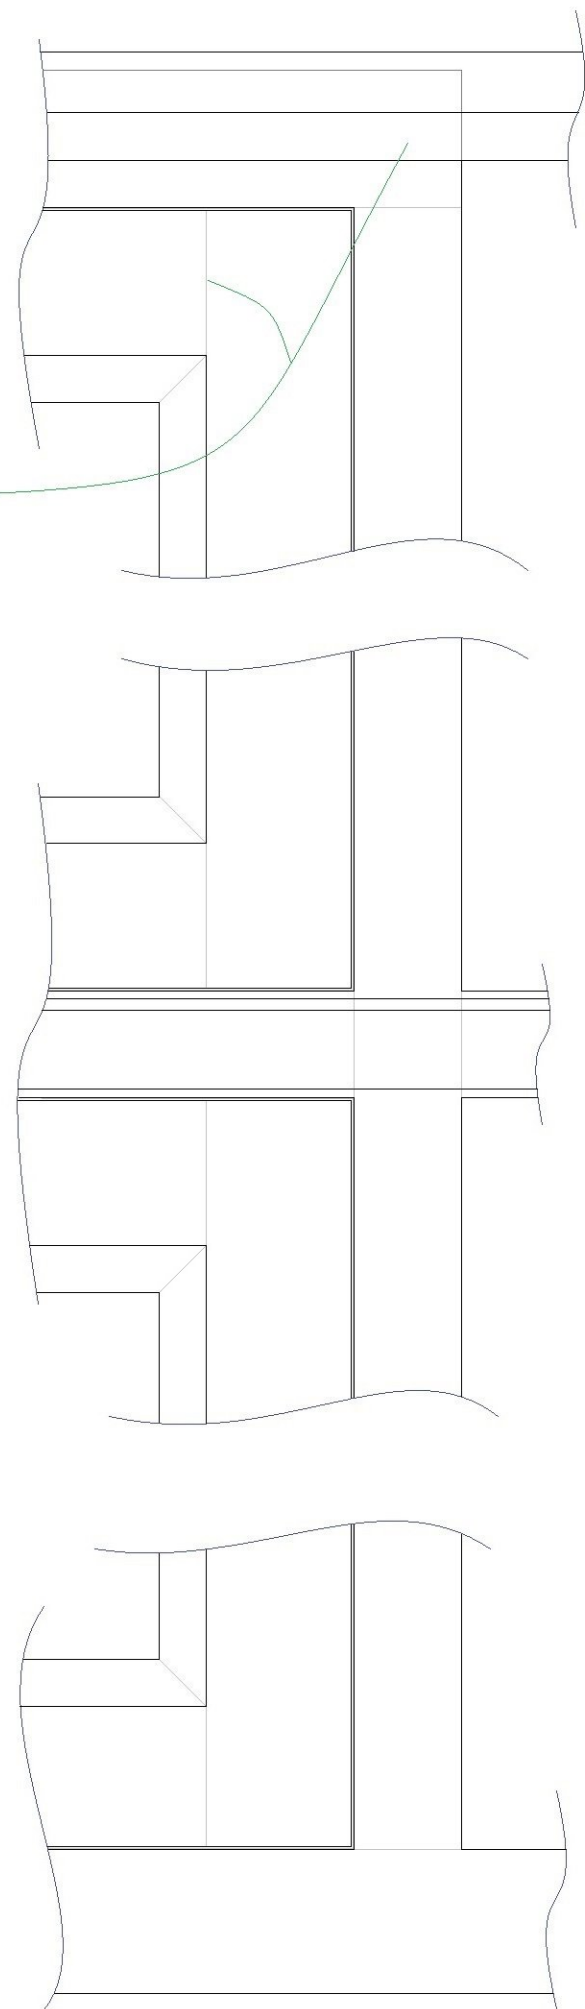

Exterior

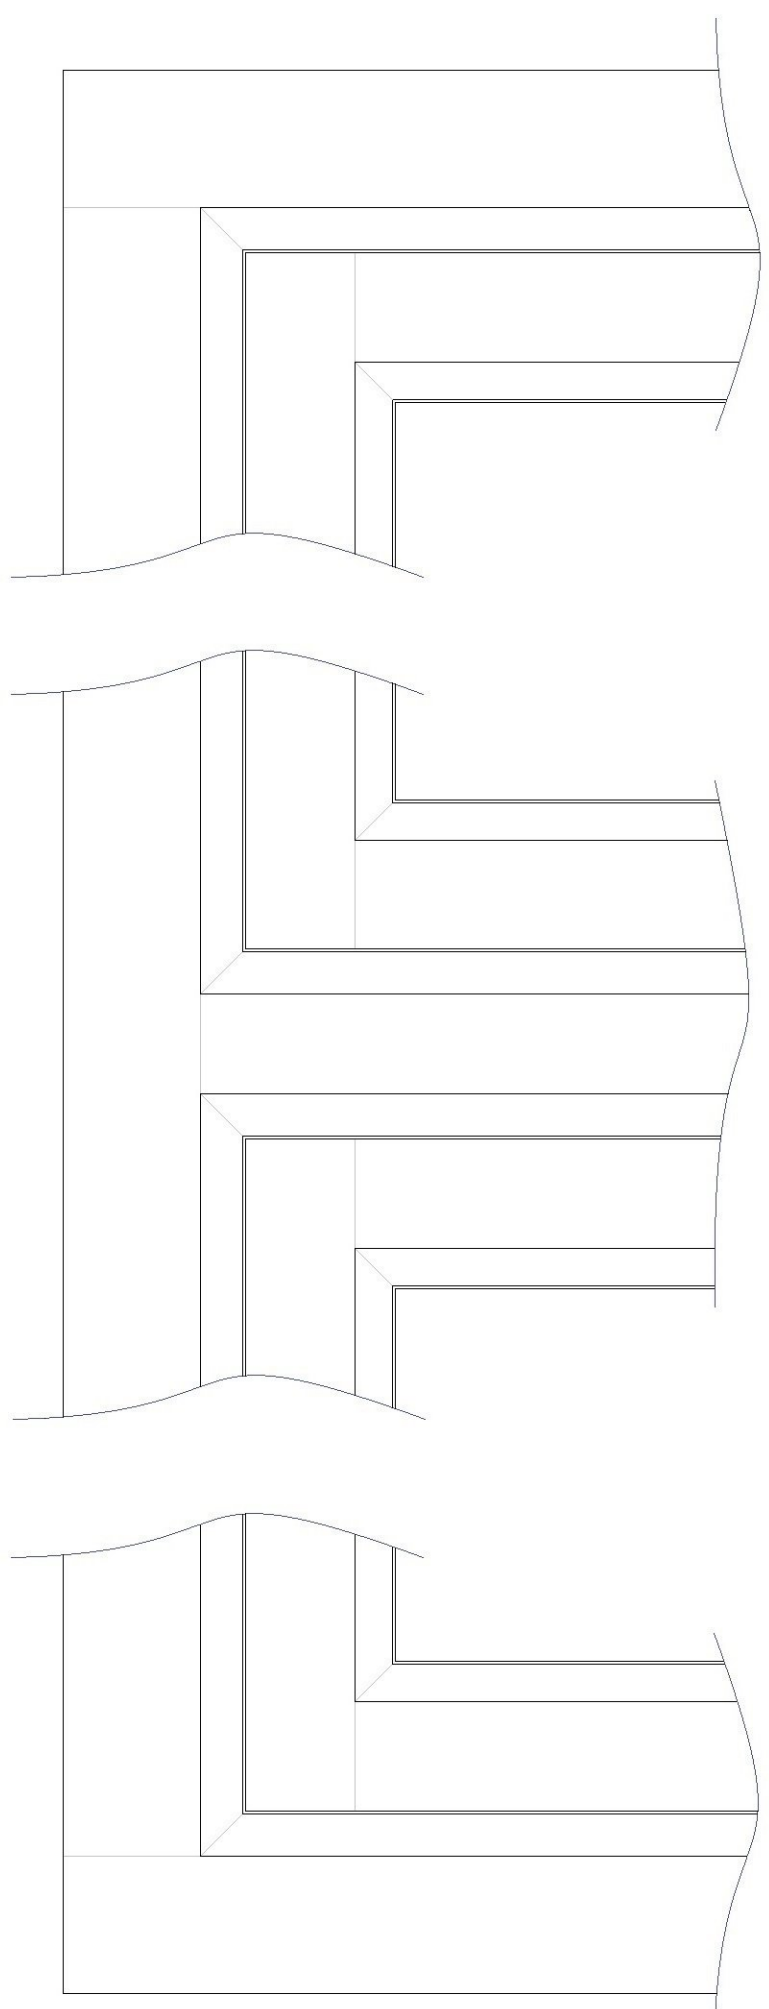

Interior

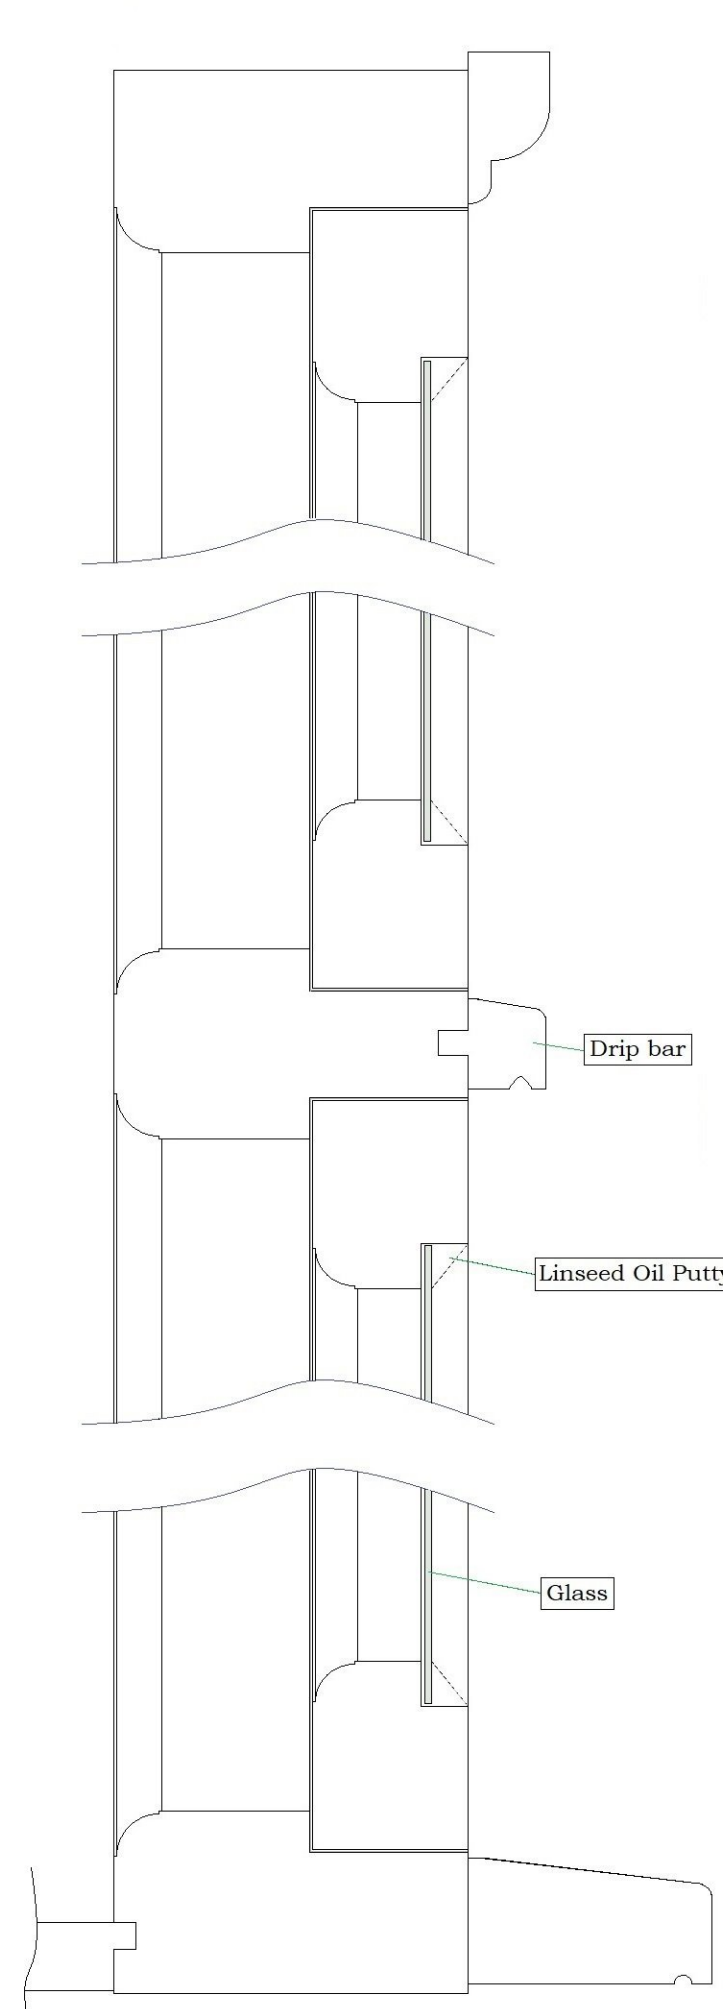

Section

